

STIPULATION FOR REUSE  
 THESE ARCHITECTURAL DRAWINGS ARE THE PROPERTY OF HARRISON FRENCH & ASSOCIATES, LTD. AND ARE NOT TO BE REPRODUCED, COPIED, OR TRANSMITTED IN ANY FORM OR BY ANY MEANS, ELECTRONIC OR MECHANICAL, INCLUDING PHOTOCOPYING, RECORDING, OR BY ANY INFORMATION STORAGE AND RETRIEVAL SYSTEM, WITHOUT THE WRITTEN PERMISSION OF HARRISON FRENCH & ASSOCIATES, LTD. ANY REUSE OF THESE DRAWINGS FOR A PROJECT OTHER THAN THAT SPECIFICALLY AUTHORIZED BY HARRISON FRENCH & ASSOCIATES, LTD. IS STRICTLY PROHIBITED. ANY UNAUTHORIZED REUSE OF THESE DRAWINGS IS AT THE USER'S SOLE RISK AND MAY BE CONSIDERED A VIOLATION OF APPLICABLE LAWS AND REGULATIONS.

**Cumberland**  
 ARCHITECTS  
 SUNRISE & 4TH  
 FORT LAUDERDALE, FL 33304  
 JOB NUMBER: 41-17-00410


ISSUE BLOCK	
90% CDs	05/10/19
100% SET	06/14/19
90% AIM4.0	08/14/19
100% AIM 4.0	09/11/19

CHECKED BY: JEO  
 DRAWN BY: ZC  
 DOCUMENT DATE: 09/11/19

STATE OF FLORIDA  
 JAMES E. OWENS  
 ARCHITECT  
 ARS7371  
 Date: 2019.09.11 17:18:06-04'00"  
 James E. Owens, Architect  
 License #24822019  
 Harrison French & Associates, LTD  
 C.A. No. 228901102

CASEWORK PLAN  
 SHEET:  
**A160**

CASEWORK SCHEDULE				Supplied & Installed By
Item #	Qty.	Description	Notes	
H - Building Casework (by Millwork Vendor)				
H2	1	Storage Cabinets	CFLC	■
H3	1	Cash Wrap	CFCW	■
H4	2	Coffee Counter	CWCF	■
H5	1	Coffee Prep Counter	CWCB	■
H6	1	Chillzone	CWCZ	■
H7	1	Oven Stacking Cart	CFMCV	■
H8	2	Lid Holder	CFLH	■
H9	2	Hot Dog Warmer Drawers	CUNWARMER	■
H10	1	Coffee Prep Island	CFCPI	■
H10a	2	Coffee Prep Stations (Football)	CFC	■
H12	1	CFCIS		■
H13	1	Chillzone	CFLTF	■
H14	1	Manager Desk	CFMD	■
H18	1	Coffee/Tea Throug (x2)	CAIT2/CFIT2	■
H19	1	Coffee/Tea Throug (x4)	CAITCFIT	■
H20	1	CFTT		■
H21	1	Lottery Sign	CFLS	■
H22	1	Chillzone Signage (30in Ht)	CFCZSN	■
H31	1	Promo Signs (1'-6"W x 2'-2"H)	CFLS	■
H34	1	Topology Island	CFCI	■
H36	1	Hot Foods Table	AMBLT24	■
H41	2	DMB Controller Shelf	CFCSS	■
H42	2	Promo Island	CFPR	■
H43	2	Charging Station	CFPS	■

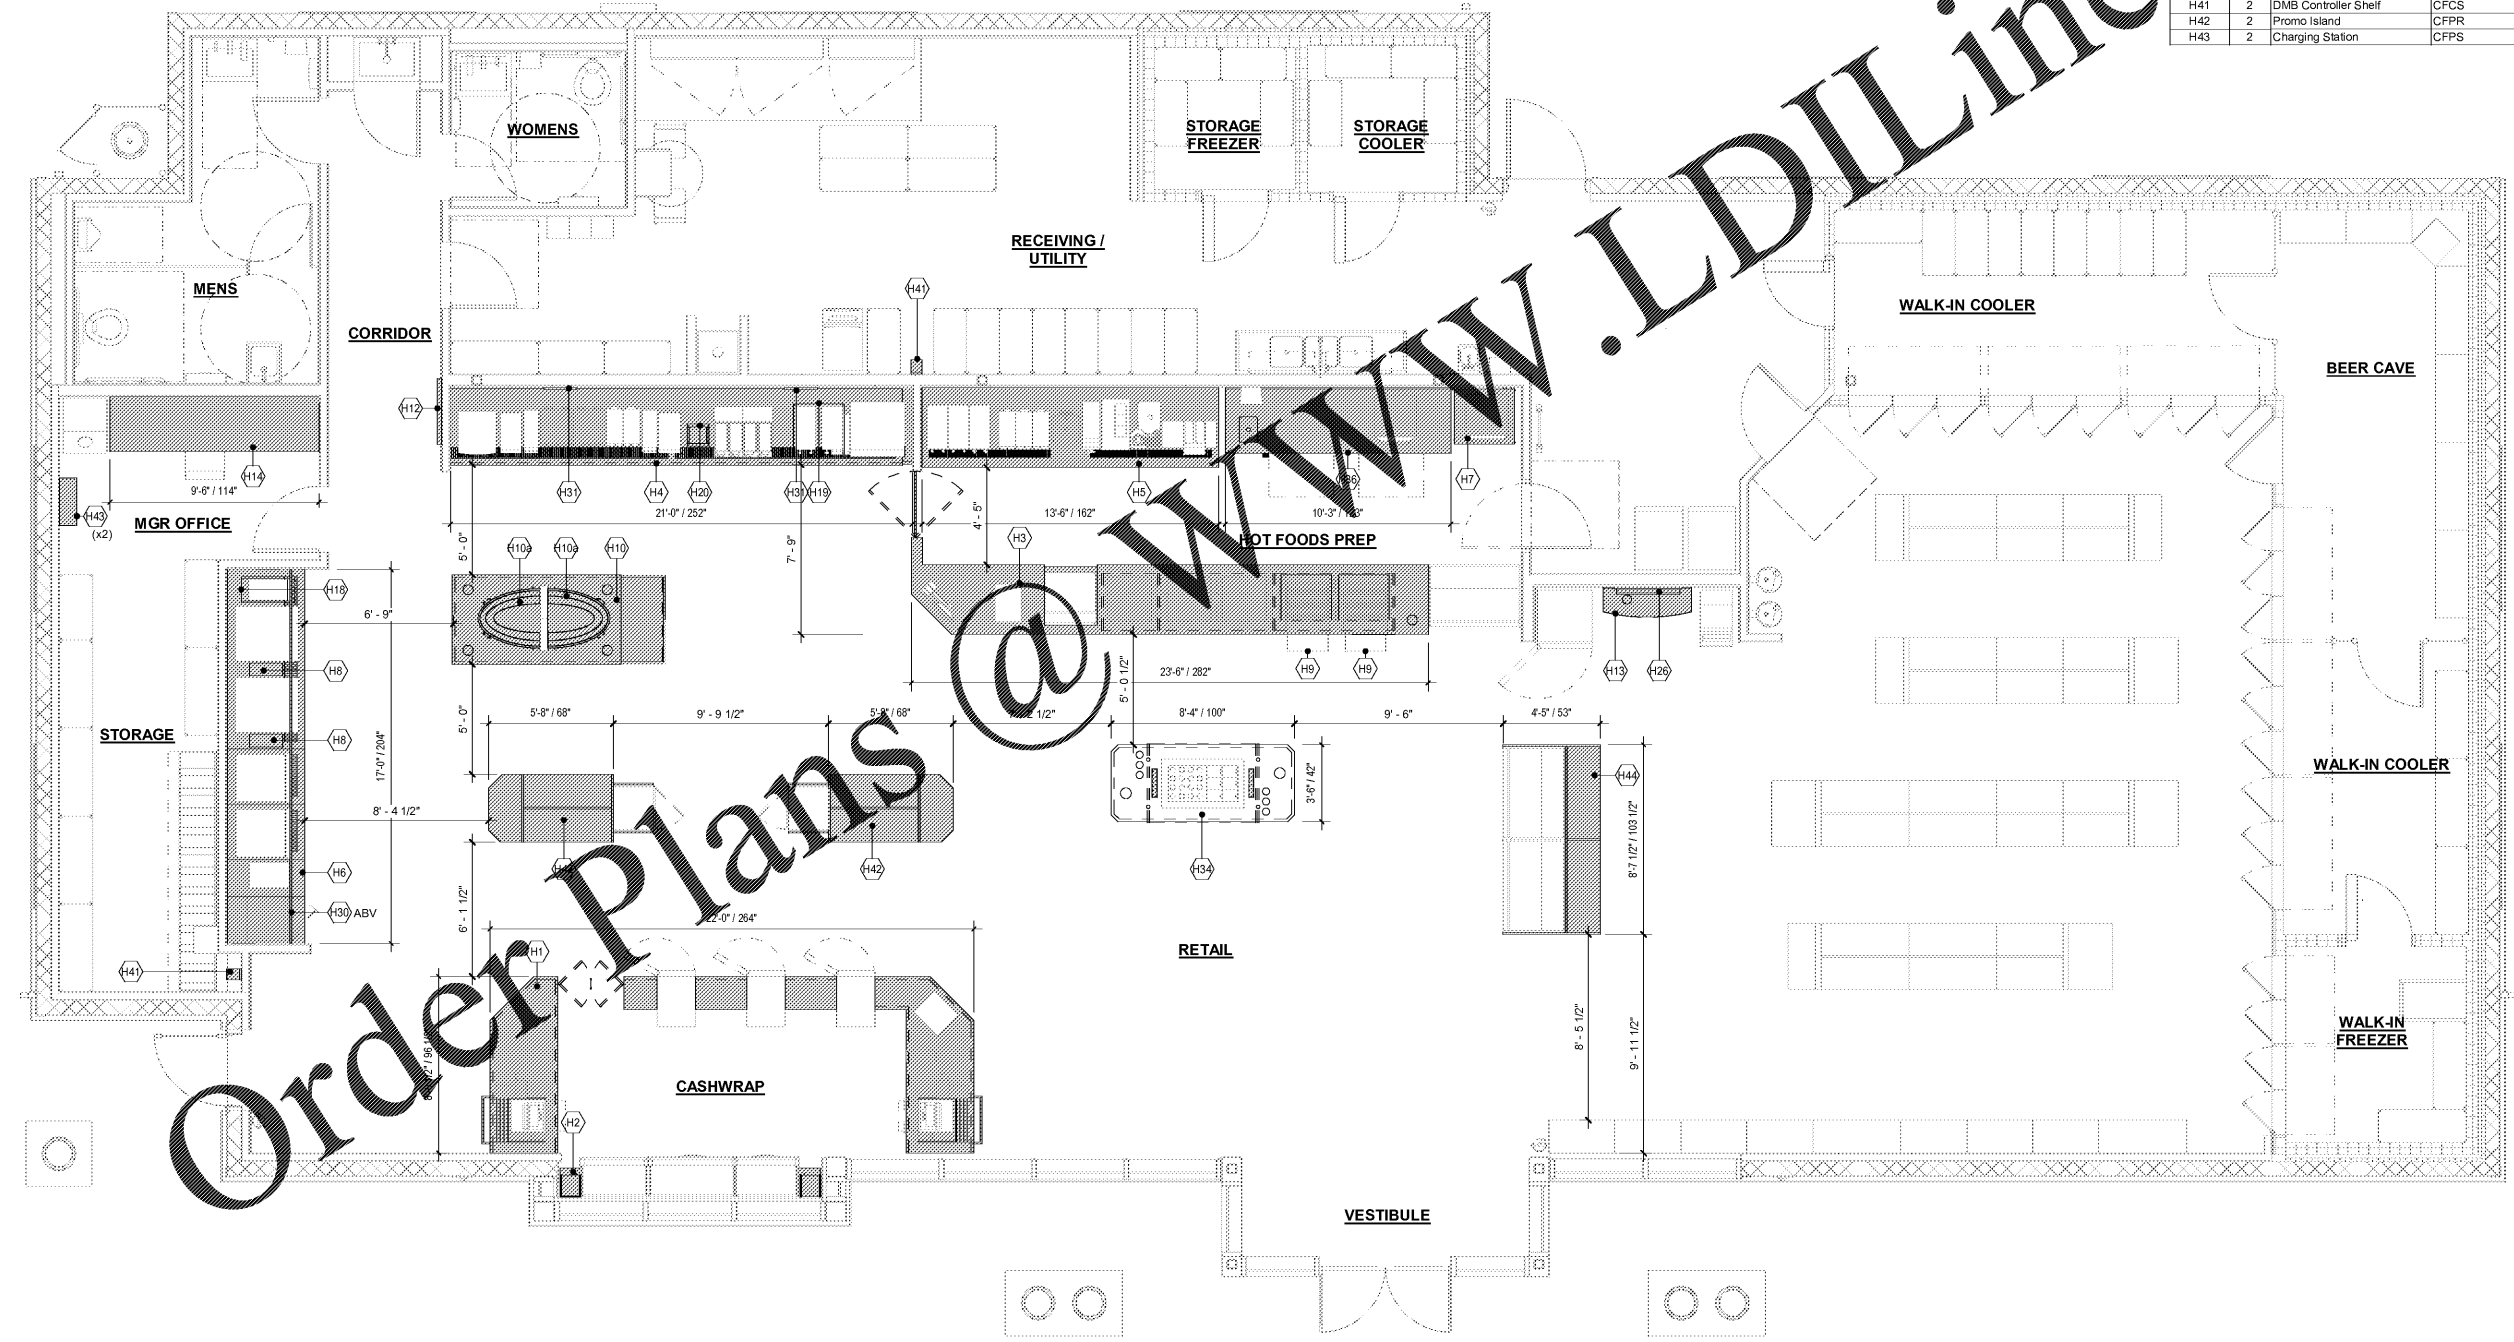

① CASEWORK PLAN  
 1/4" = 1'-0"

9/11/2019 3:30:08 PM  
 C:\Users\jch\OneDrive\Documents\2019 Revit Projects\41-17-00410\_AIM4.0\_F\_Landmarks\_5022\_LA\_Arch\_17B\_2403.dwg (Sheet) - PLAN  
 HFC-CADVIEWER.PLAN