


STIPULATION FOR REUSE
 THESE ARCHITECTURAL PLANS ARE THE PROPERTY OF HARRISON FRENCH & ASSOCIATES, LTD. AND ARE NOT TO BE REPRODUCED, COPIED, OR TRANSMITTED IN ANY FORM OR BY ANY MEANS, ELECTRONIC OR MECHANICAL, INCLUDING PHOTOCOPYING, RECORDING, OR BY ANY INFORMATION STORAGE AND RETRIEVAL SYSTEM, WITHOUT THE WRITTEN PERMISSION OF HARRISON FRENCH & ASSOCIATES, LTD. ANY REUSE OF THESE PLANS WITHOUT THE WRITTEN PERMISSION OF HARRISON FRENCH & ASSOCIATES, LTD. IS PROHIBITED AND MAY BE CONSIDERED A VIOLATION OF APPLICABLE LAWS.

Cumberland
 SUNRISE & 4TH
 FORT LAUDERDALE, FL 33304
 JOB NUMBER: 41-17-00410

ISSUE BLOCK	
90% CDs	05/10/19
100% SET	06/14/19
90% AIM4.0	08/14/19
100% AIM 4.0	09/11/19

CHECKED BY: JEO
 DRAWN BY: ZC
 DOCUMENT DATE: 09/11/19

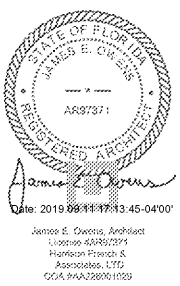


INTERIOR ELEVATIONS

SHEET: **A400**

INTERIOR ELEVATION LEGEND

- CEILING ELEVATION HEIGHT
XX'-XX"
- ◇ XX-# WALL FINISH (SEE A600)
- INDICATES BLOCKING LOCATIONS (SEE A110)
- ▨ INDICATES SOFFIT PANEL BY MILLWORK VENDOR

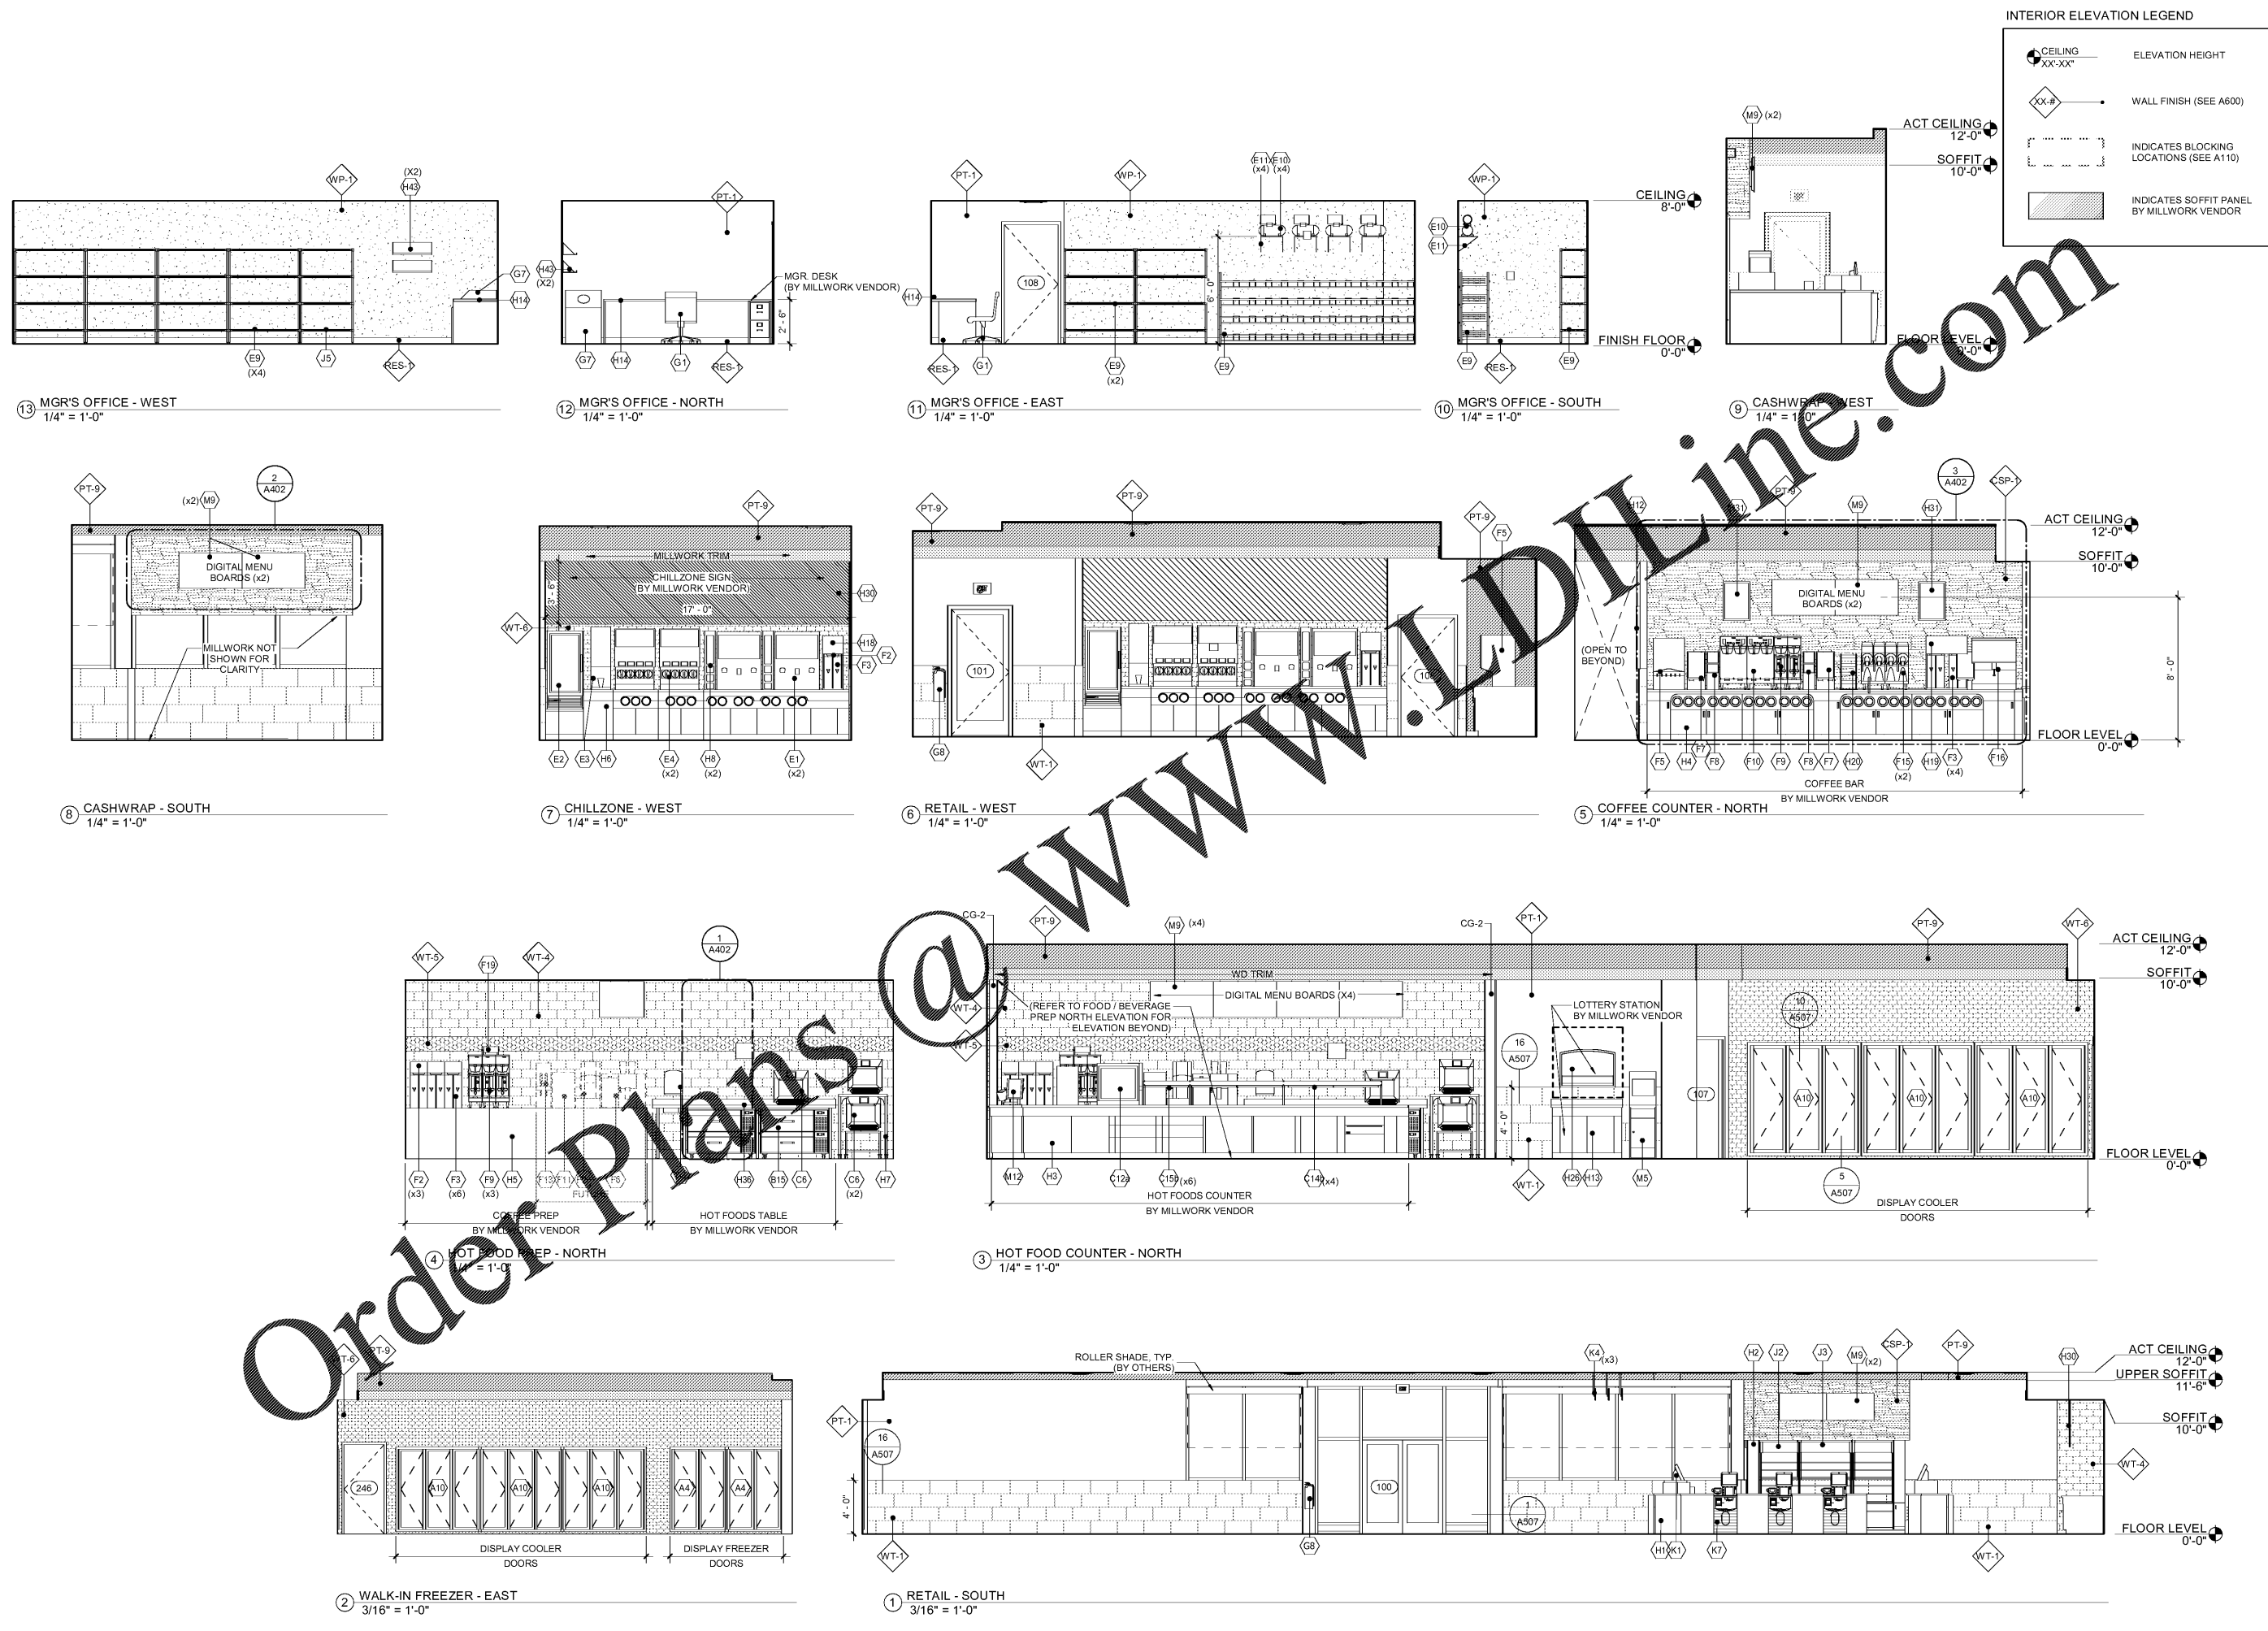

Order Plans @ www.LDLine.com

9/11/2019 3:17:52 PM C:\Users\cmh\OneDrive\Documents\2019 Rev\Projects\41-FortLauderdale_AIM4.0-FI-Interior_Elevations.dwg