
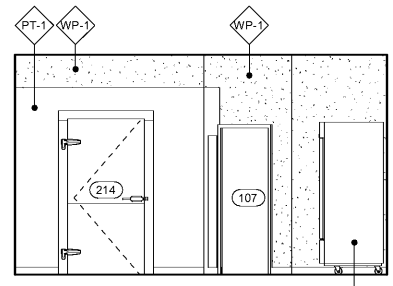
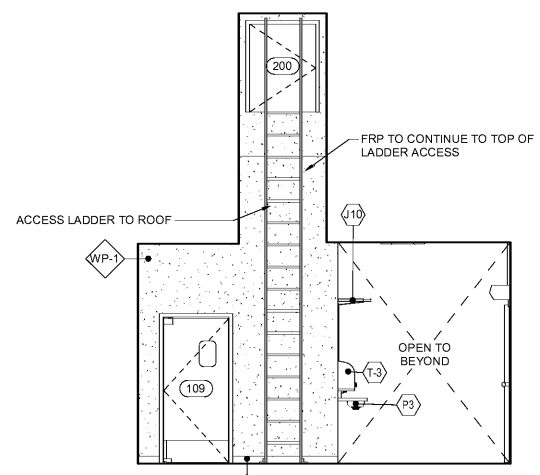
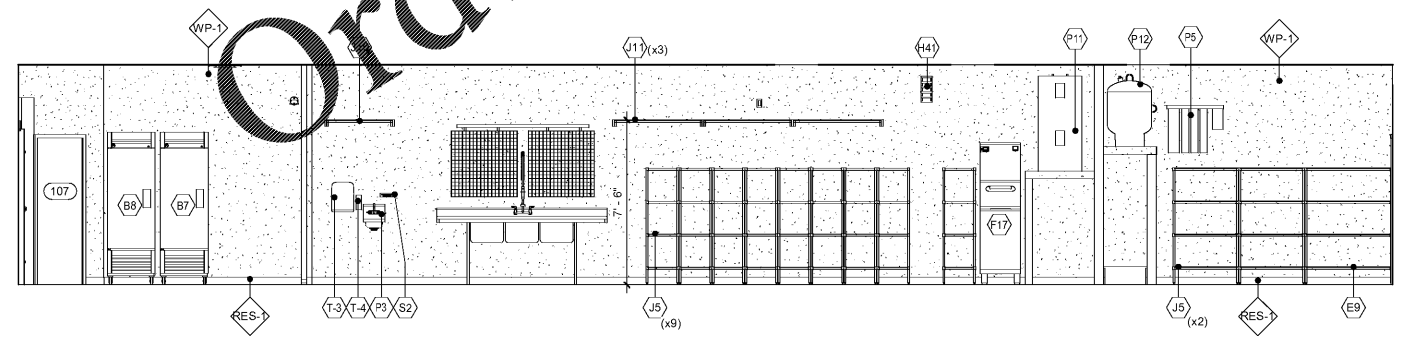
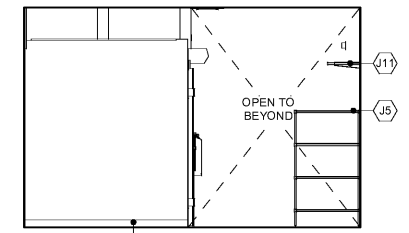
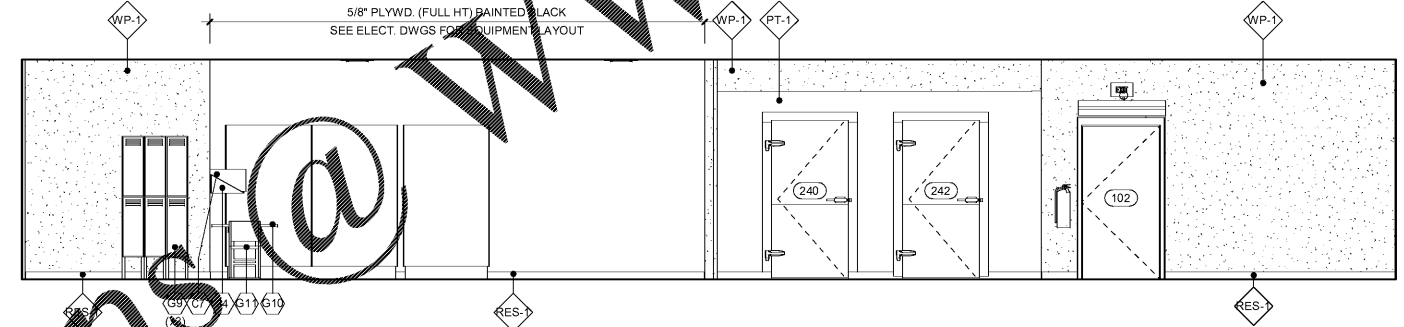
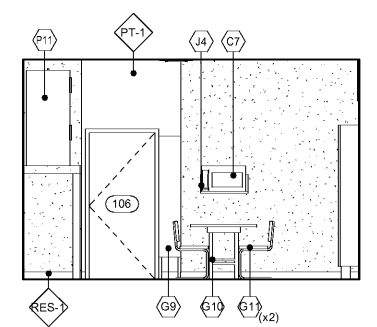


INTERIOR ELEVATION LEGEND

- CEILING XX'-XX" ELEVATION HEIGHT
- ◇XX-# WALL FINISH (SEE A600)
- INDICATES BLOCKING LOCATIONS (SEE A110)
- ▨ INDICATES SOFFIT PANEL BY MILLWORK VENDOR

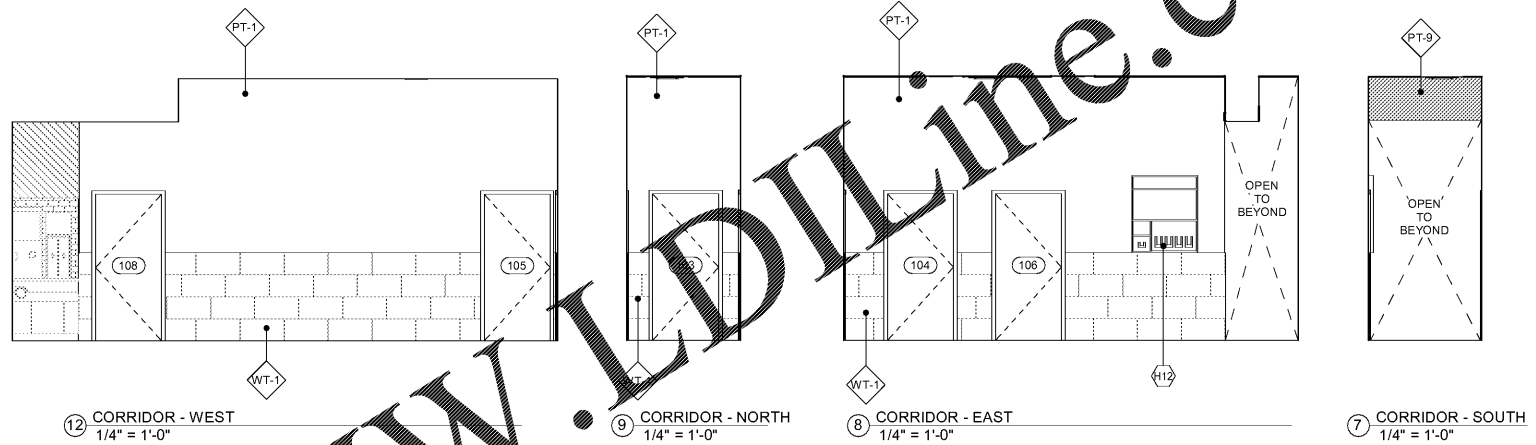

HFA
 HARRISON FRENCH & ASSOCIATES, LTD.
 508.528.0770
 31 Hayward Street
 Franklin, Massachusetts 02038
 www.hfa-ac.com

STIPULATION FOR REUSE
 THESE DRAWINGS ARE THE PROPERTY OF HARRISON FRENCH & ASSOCIATES, LTD. AND ARE NOT TO BE REPRODUCED OR TRANSMITTED IN ANY FORM OR BY ANY MEANS, ELECTRONIC OR MECHANICAL, INCLUDING PHOTOCOPYING, RECORDING, OR BY ANY INFORMATION STORAGE AND RETRIEVAL SYSTEM, WITHOUT THE WRITTEN PERMISSION OF HARRISON FRENCH & ASSOCIATES, LTD. THIS STIPULATION SHALL APPLY TO ALL REUSE OF THESE DRAWINGS, INCLUDING REUSE FOR THE SAME PROJECT OR FOR A DIFFERENT PROJECT. THE USER OF THESE DRAWINGS SHALL BE RESPONSIBLE FOR OBTAINING ALL NECESSARY PERMITS AND APPROVALS FROM THE APPROPRIATE AUTHORITIES AND SHALL BE RESPONSIBLE FOR ANY VIOLATIONS OF ANY APPLICABLE LAWS AND REGULATIONS.

Cumberland
 ARCHITECTS
 SUNRISE & 4TH
 FORT LAUDERDALE, FL 33304
 JOB NUMBER: 41-17-00410

ISSUE BLOCK

90% CDs	05/10/19
100% SET	06/14/19
90% AIM 4.0	08/14/19
100% AIM 4.0	09/11/19

CHECKED BY: JEO
 DRAWN BY: ZC
 DOCUMENT DATE: 09/11/19

STATE OF FLORIDA
 JAMES E. CHERRY
 ARCHITECT
 ARS7371
 Date: 2019 08 14 13:17:04'00"
 James E. Cherry, Architect
 License # 43482078
 Harrison French & Associates, LTD
 C.A. #19-289001102

INTERIOR ELEVATIONS
 SHEET: **A401**

Order Plans @ www.LDILine.com

9/11/2019 3:17:42 PM
 C:\Users\jcherry\OneDrive\Documents\2019 Revit Projects\41-17-00410_AIM4.0_Landmarks_5025_L4_A01_WB_2403.dwg (shaded) (1)
 41-17-00410 INTERIOR ELEVATIONS