


16 PLAN SECTION @ RECESSED TRASH RECEPTACLE
1 1/2" = 1'-0"

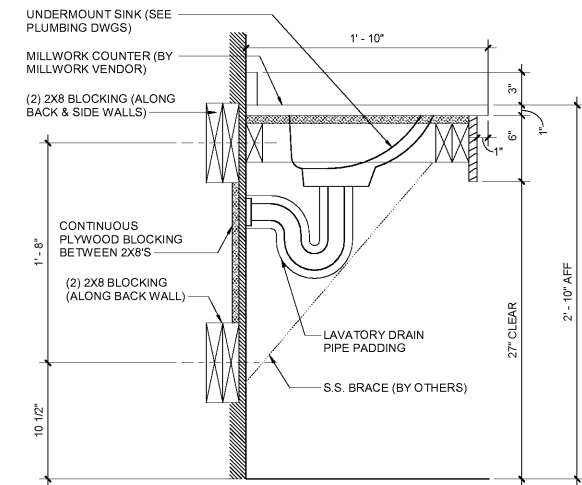

13 COUNTER DETAIL
1 1/2" = 1'-0"

MARK	DESCRIPTION	MANUFACTURER	MODEL #	MOUNTING HEIGHT	DESCRIPTION / REMARKS
1	COAT HOOK	ROCKWOOD	806 X US26D	48" AFF	FURNISHED AND INSTALLED BY GC
2	TOILET PAPER HOLDER	GEORGIA PACIFIC	MODEL PER CFI MERCHANDISING	19" FLR TO BOT. EDGE, 7" TO CL FROM FRONT OF TLT	-
3	PAPER TOWEL DISPENSER	KIMBERLY CLARKE	MODEL PER CFI MERCHANDISING	42" TO B.O. UNIT, U.O.N. ON A402	COLOR: SMOKE GREY
4	SOAP DISPENSER	RUBBERMAID	MODEL PER CFI MERCHANDISING	38" TO B.O. UNIT, U.O.N. ON A402	COLOR: BLACK/ GREY PEARL
5	ELECTRIC HAND DRYER	EXCEL DRYER	XLERATOR XL-SI	42" TO B.O. UNIT	COLOR AS SELECTED BY OWNER
6	MIRROR (36" X 36")	STROJNY	CUSTOM	39-1/2" TO B.O. REFLECTIVE SURFACE	-
7	MOP HOLDER	BOBRICK	MODEL PER CFI MERCHANDISING	48" AFF	-
8	NOT USED	-	-	-	-
9	NOT USED	-	-	-	-
10	GRAB BAR	BOBRICK	B5806-42	33" - 36" TO TOP OF GRAB BAR	1-1/2" DIA - WITH PEENED GRIP
11	BABY CHANGING STATION	KOALA KARE	KB101-00	5' - 2 1/2" T.O. UNIT	PROVIDE BLOCKING PER MFG. REQ.
12	TOILET PARTITION	MARLITE	HIGH DENSITY POLYMER	PER MFG. SUGG.	#260 SANDSTONE
13	VERTICAL GRAB BAR	BOBRICK	B-6806 X 18"	39"-41" TO B.O. BAR	1 1/2" DIA - W/ PEENED GRIP
14	TOILET SEAT COVER DISPENSER	GEORGIA PACIFIC	MODEL PER CFI MERCHANDISING	48" TO OPERABLE PART	-
15	AIR FRESHENER DISPENSER	RUBBERMAID	MODEL PER CFI MERCHANDISING	BOTTOM @ 7'-2"	COLOR: WHITE
16	RECESSED WASTE RECEPTICAL	BOBRICK	B-43644	T.O. UNIT @ 3'-0"	STAINLESS STEEL
17	MIRROR (24" X 36")	STROJNY	CUSTOM	39 1/2" TO B.O. REFLECTIVE SURFACE	STD 1/4" MIRROR, INSTALLED OVER WALL HUNG SINKS
18	RECESSED BABY CHANGING STATION	KOALA KARE	KB111-SSRE	5'-2 1/2" T.O. UNIT	PROVIDED BY GC
19	NOT USED	-	-	-	-
20	SANITARY NAPKIN DISPOSAL (SURFACE)	BOBRICK	B-270	24" TO T.O. UNIT	WOMEN'S ROOM ONLY



GENERAL NOTES

- ALL BLOCKING TO BE 2x6 U.N.O.
- ALL DIMENSIONS ARE TO FACE OF FINISH U.N.O.
- ALL INTERIOR BATHROOM WALLS TO BE SHEATHING TYPE 3" (SEE A004)


WALL TILE INSTALLATION NOTES

- SEE INTERIOR ELEVATIONS FOR PATTERNS AND TILE TYPES
- ALL WALL TILE TO BE INSTALLED IN FULL COURSES UNLESS OTHERWISE NOTED
- START FULL TILE COURSE ALIGNED WITH TOP OF DOOR FRAME IN BATHROOMS
- FIELD CUT WALL BASE TO FIT
- SEE A600 FOR FINISH SCHEDULE
- SEE A513 FOR TILE DETAILS


INTERIOR ELEVATION LEGEND

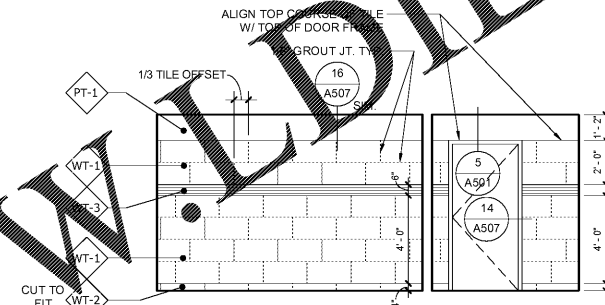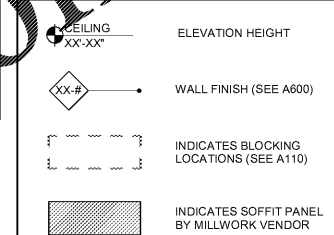


12 GENERIC TILE COURSING DTL.
1/4" = 1'-0"

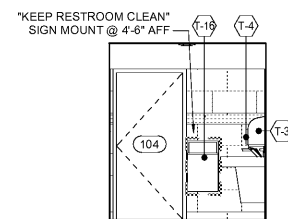


8 WOMEN'S ROOM - WEST
1/4" = 1'-0"

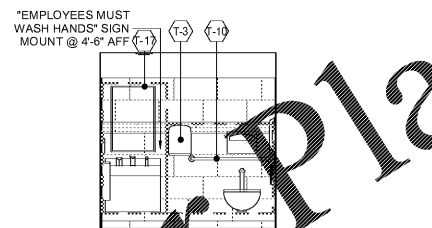


WOMEN'S ROOM - NORTH
1/4" = 1'-0"

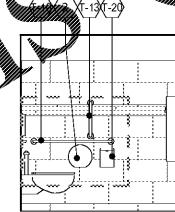


6 WOMEN'S ROOM - EAST
1/4" = 1'-0"

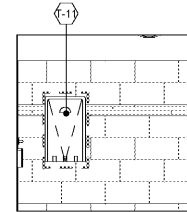


5 WOMEN'S ROOM - SOUTH
1/4" = 1'-0"

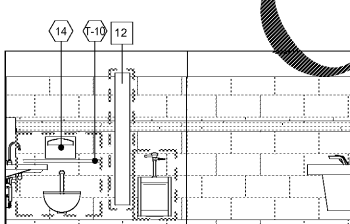


4 MEN'S ROOM - WEST
1/4" = 1'-0"

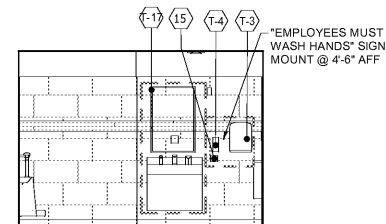


3 MEN'S ROOM - NORTH
1/4" = 1'-0"

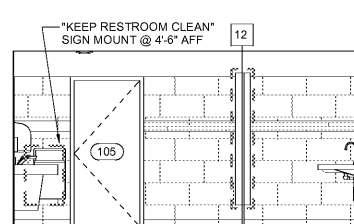

2 MEN'S ROOM - EAST
1/4" = 1'-0"

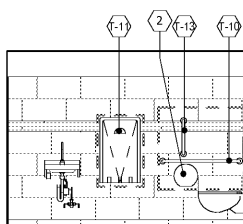

1 MEN'S ROOM - SOUTH
1/4" = 1'-0"

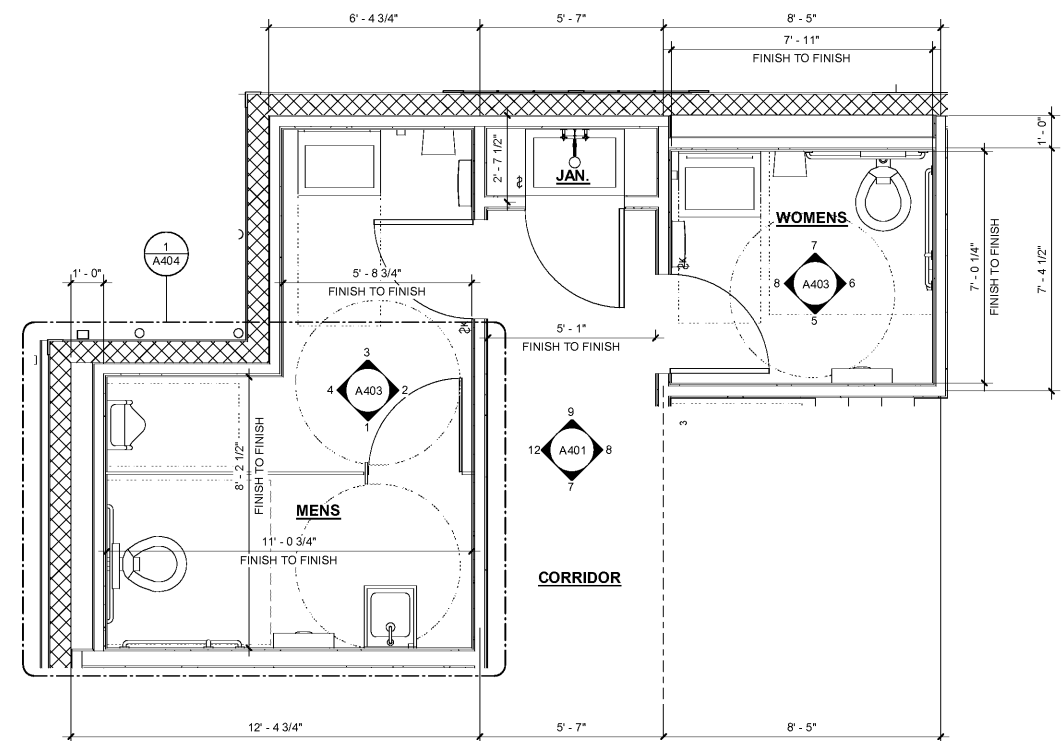

9 ENLARGED RESTROOMS PLAN
3/8" = 1'-0"

HFA
HARRISON FRENCH & ASSOCIATES, LTD.
508.528.0770
31 Hayward Street
Franklin, Massachusetts 02038
www.hfa-ac.com

STIPULATION FOR REUSE
THIS DOCUMENT IS THE PROPERTY OF HARRISON FRENCH & ASSOCIATES, LTD. IT IS TO BE USED ONLY FOR THE PROJECT AND NOT TO BE REPRODUCED OR TRANSMITTED IN ANY FORM OR BY ANY MEANS, ELECTRONIC OR MECHANICAL, INCLUDING PHOTOCOPYING, RECORDING, OR BY ANY INFORMATION STORAGE AND RETRIEVAL SYSTEM. WITHOUT THE WRITTEN PERMISSION OF HARRISON FRENCH & ASSOCIATES, LTD., NO PART OF THIS DOCUMENT MAY BE REPRODUCED OR TRANSMITTED IN ANY FORM OR BY ANY MEANS, ELECTRONIC OR MECHANICAL, INCLUDING PHOTOCOPYING, RECORDING, OR BY ANY INFORMATION STORAGE AND RETRIEVAL SYSTEM.

Cumberland
SUNRISE & 4TH
FORT LAUDERDALE, FL 33304
JOB NUMBER: 41-17-00410

ISSUE BLOCK	DATE
90% CDs	05/10/19
100% SET	06/14/19
90% AIM 4.0	08/14/19
100% AIM 4.0	09/11/19

CHECKED BY: JEO
DRAWN BY: ZC
DOCUMENT DATE: 09/11/19

STATE OF FLORIDA
JAMES E. CHEN
ARCHITECT
A037371
Date: 2019-08-11 17:42:30-0400
James E. Chen, Architect
License #030202019
Harrison French & Associates, LTD
CFLA #19-22890-1102

ENLARGED RESTROOM PLANS, ELEVATIONS & DETAILS

SHEET: A403

Order Plans @ WWW.DILine.com

WWW.DILine.com

9/1/2019 3:22:08 PM
C:\Users\cmr\OneDrive\Documents\2019 Rev\Projects\17-00410_AIR-CL-F_Lauderdale_5022_H_A03_A403_WB_2019.dwg (Sheet) - ELEVATIONS & DETAILS