

STIPULATION FOR REUSE  
 THESE ARCHITECTURAL DRAWINGS ARE THE PROPERTY OF HARRISON FRENCH & ASSOCIATES, LTD. AND ARE NOT TO BE REPRODUCED, COPIED, OR TRANSMITTED IN ANY FORM OR BY ANY MEANS, ELECTRONIC OR MECHANICAL, INCLUDING PHOTOCOPYING, RECORDING, OR BY ANY INFORMATION STORAGE AND RETRIEVAL SYSTEM, WITHOUT THE WRITTEN PERMISSION OF HARRISON FRENCH & ASSOCIATES, LTD. ANY REUSE OF THESE DRAWINGS FOR ANY PROJECT OTHER THAN THAT SPECIFICALLY AUTHORIZED BY HARRISON FRENCH & ASSOCIATES, LTD. IS STRICTLY PROHIBITED. UNAUTHORIZED REUSE OF THESE DRAWINGS IS A VIOLATION OF FEDERAL AND STATE LAWS AND MAY BE CONSIDERED A CRIME.

**Cumberland**  
 SUNRISE & 4TH  
 FORT LAUDERDALE, FL 33304  
 JOB NUMBER: 41-17-00410


| ISSUE BLOCK  |          |
|--------------|----------|
| 90% CDs      | 05/10/19 |
| 100% SET     | 06/14/19 |
| 90% AIM 4.0  | 08/14/19 |
| 100% AIM 4.0 | 09/11/19 |
|              |          |
|              |          |
|              |          |

CHECKED BY: JEO  
 DRAWN BY: ZC  
 DOCUMENT DATE: 09/11/19


STATE OF FLORIDA  
 JAMES E. CHILDS  
 ARCHITECT  
 No. 2019-003317-09-10-0400  
 James E. Childs, Architect  
 License #200000019  
 Harrison French & Associates, Ltd.  
 300A, P.O. Box 2000011920

DOOR & DRAFT STOP DETAILS  
 SHEET: **A501**


Order Plans @ [www.LDILine.com](http://www.LDILine.com)

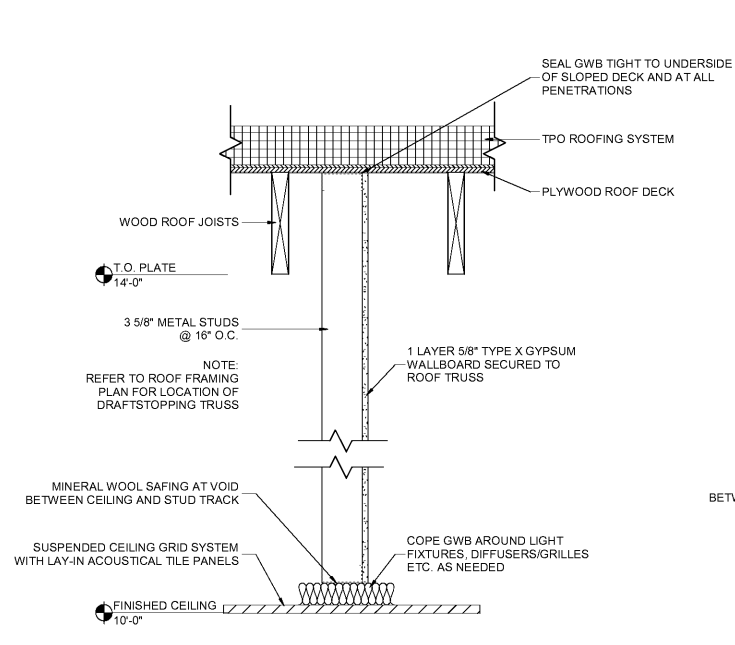


11 DRAFTSTOPPING DETAIL @ UTILITY ROOM  
 1 1/2" = 1'-0"

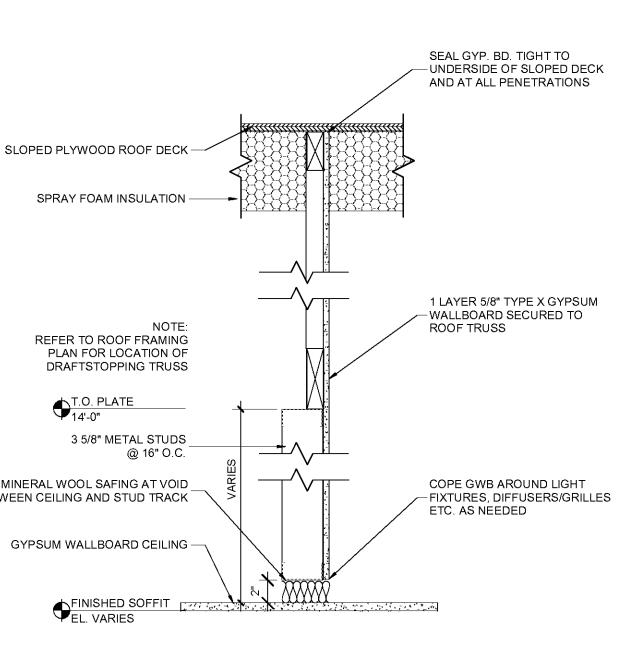


10 DRAFTSTOPPING DETAIL @ SOFFIT  
 1 1/2" = 1'-0"

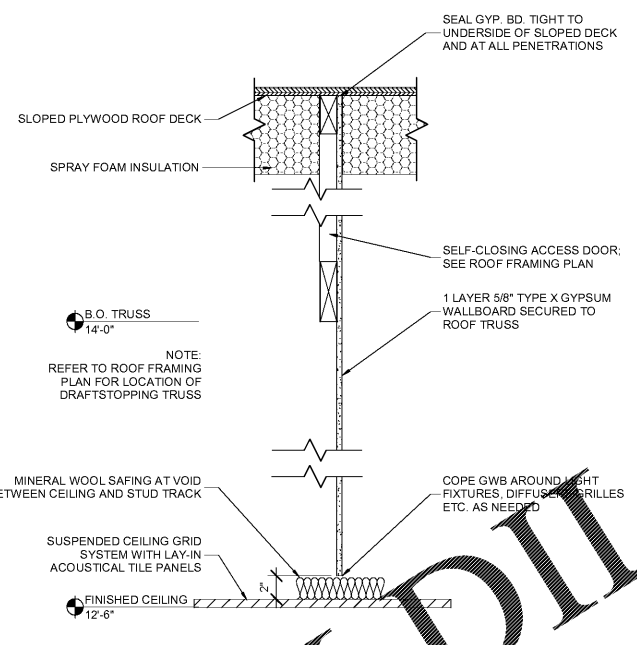


9 DRAFTSTOPPING DETAIL @ SALES AREA  
 1 1/2" = 1'-0"

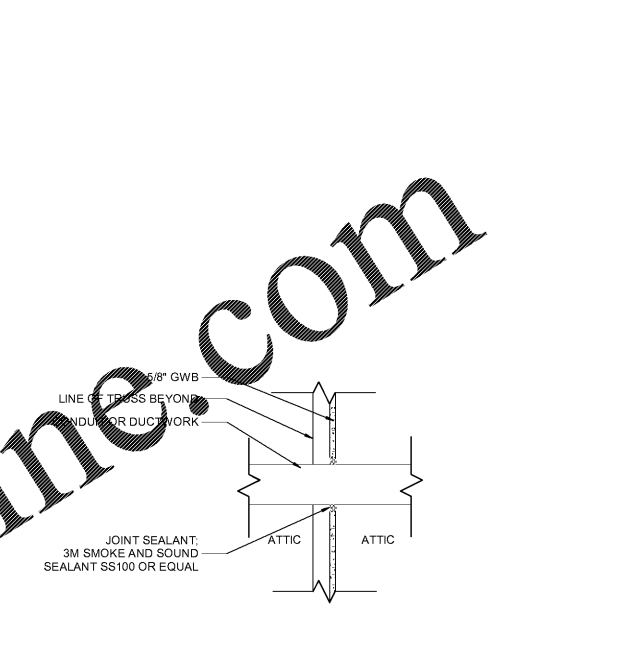


8 DRAFT STOP PENETRATION DETAIL  
 1 1/2" = 1'-0"

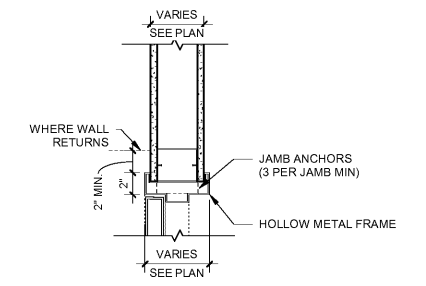


5 TYP. INT. HEAD/JAMB DETAIL  
 1 1/2" = 1'-0"

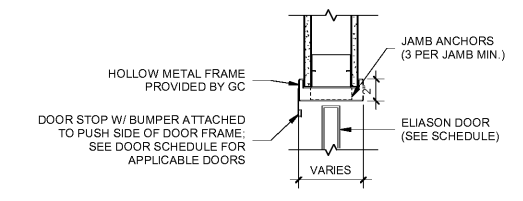


4 JAMB DETAIL @ ELIASON DOOR  
 1 1/2" = 1'-0"

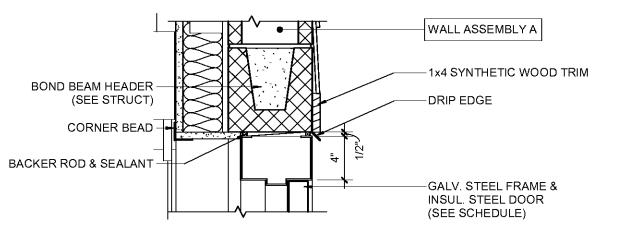

3 HEAD DETAIL @ RECEIVING DOOR  
 1 1/2" = 1'-0"

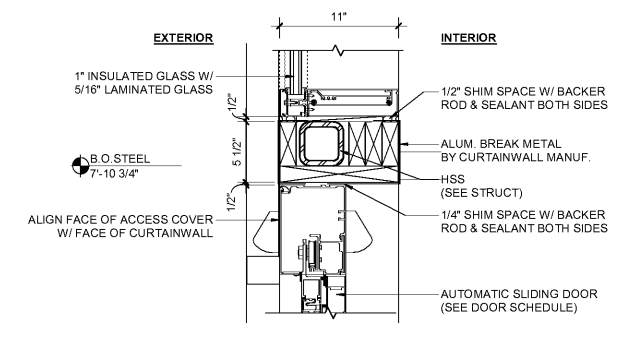

2 HEAD DETAIL @ SLIDING DOOR  
 1 1/2" = 1'-0"

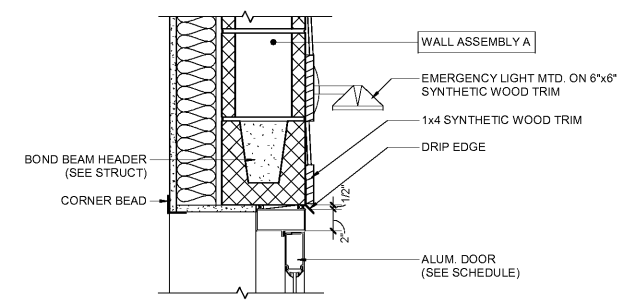

1 HEAD DETAIL @ EXTERIOR ALUM. ENTRY DOOR  
 1 1/2" = 1'-0"

9/11/2019 3:12:23 PM  
 C:\Users\chil\OneDrive\Documents\2019 Rev\Projects\41-17-00410\_A501.dwg - 5/25/19 11:28:38 AM - 11/28/19 11:28:38 AM  
 4001 DOORS & DRAFT STOP DETAILS