





STIPULATION FOR REUSE
 THESE DRAWINGS ARE THE PROPERTY OF HARRISON FRENCH & ASSOCIATES, LTD. AND ARE NOT TO BE REPRODUCED, COPIED, OR TRANSMITTED IN ANY FORM OR BY ANY MEANS, ELECTRONIC OR MECHANICAL, INCLUDING PHOTOCOPYING, RECORDING, OR BY ANY INFORMATION STORAGE AND RETRIEVAL SYSTEM, WITHOUT THE WRITTEN PERMISSION OF HARRISON FRENCH & ASSOCIATES, LTD. ANY REUSE OF THESE DRAWINGS FOR ANY PROJECT OTHER THAN THAT SPECIFICALLY AUTHORIZED BY HARRISON FRENCH & ASSOCIATES, LTD. IS STRICTLY PROHIBITED. ANY UNAUTHORIZED REUSE OF THESE DRAWINGS IS AT THE USER'S SOLE RISK AND MAY BE CONSIDERED A VIOLATION OF APPLICABLE LAWS AND REGULATIONS.

Cumberland
 ARCHITECTS
 SUNRISE & 4TH
 FORT LAUDERDALE, FL 33304
 JOB NUMBER: 41-17-00410


ISSUE BLOCK	
90% CDs	05/10/19
100% SET	06/14/19
90% AIM4.0	08/14/19
100% AIM 4.0	09/11/19

CHECKED BY: JEO
 DRAWN BY: ZC
 DOCUMENT DATE: 09/11/19



STATE OF FLORIDA
 JAMES E. CHERRY
 REGISTERED ARCHITECT
 AR37371
 Date: 2019/09/11 17:06:54-0400
 James E. Cherry, Architect
 License #438292019
 Harrison French & Associates, Ltd.
 3304 Sunrise Blvd
 Fort Lauderdale, FL 33304

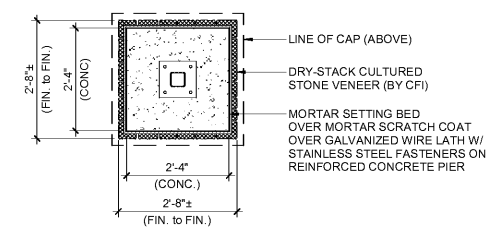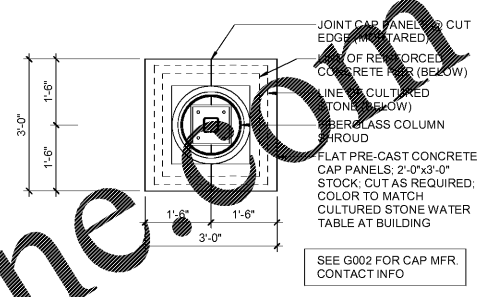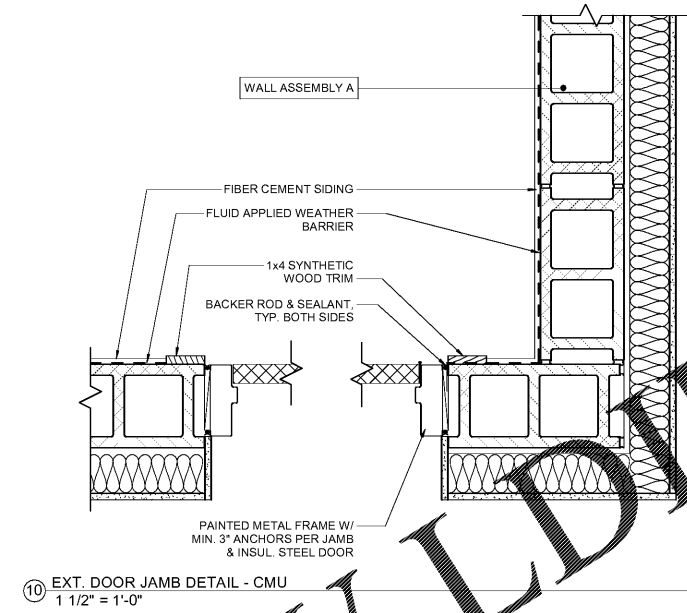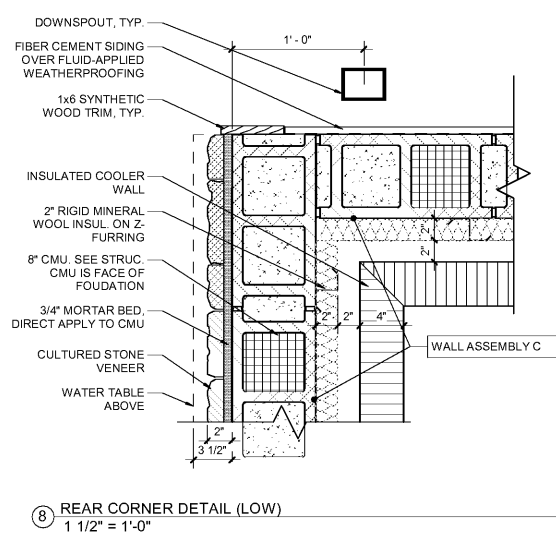


7 SINGLE COLUMN BASE - PIER PLAN
 1/2" = 1'-0"

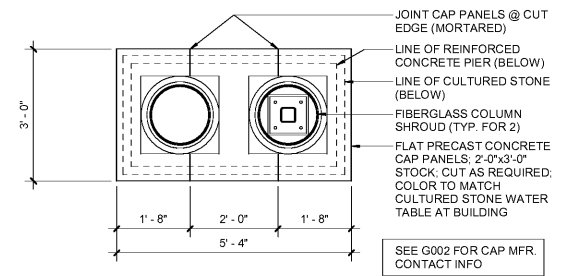


4 DOUBLE COLUMN BASE - CAP PLAN
 1/2" = 1'-0"

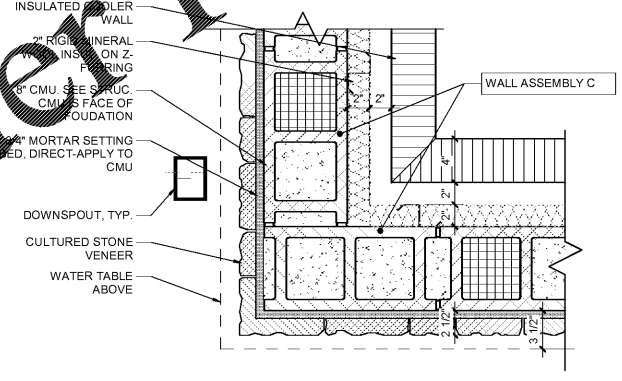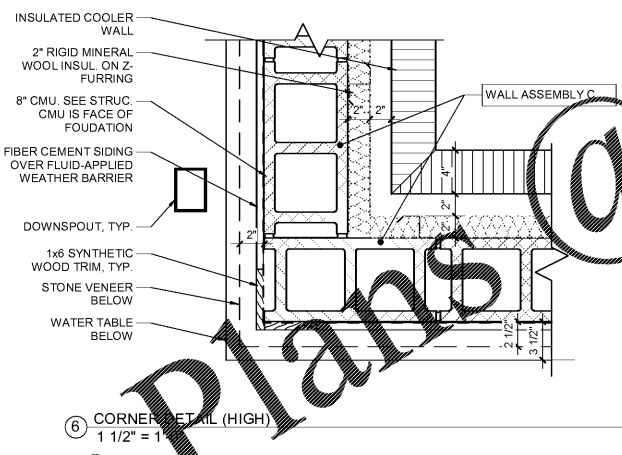

3 CORNER DETAIL (LOW)
 1 1/2" = 1'-0"

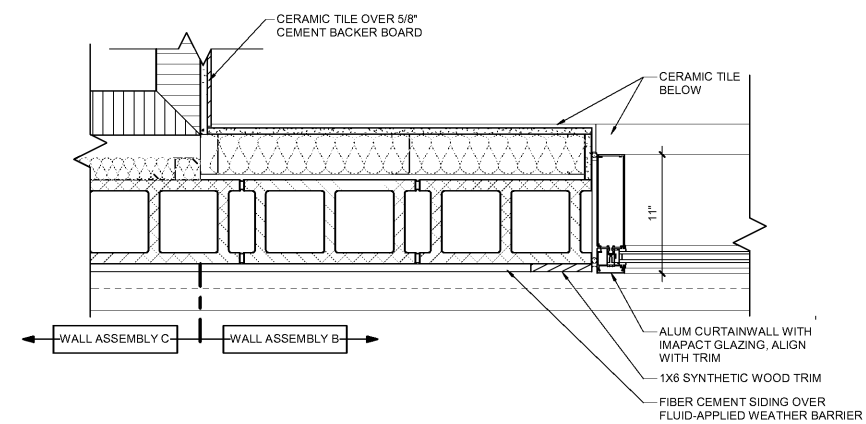

2 WINDOW JAMB DETAIL
 1 1/2" = 1'-0"

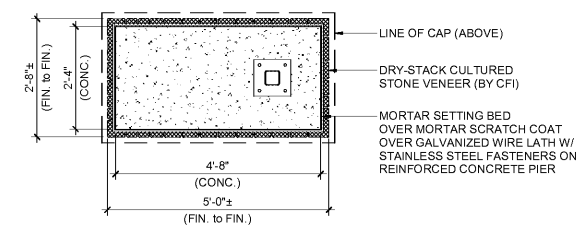

1 DOUBLE COLUMN BASE - PIER PLAN
 1/2" = 1'-0"

Order Plans @ www.LDILine.com

9/11/2019 3:12:48 PM
 C:\Users\cherry\OneDrive\Documents\2019 Revit Projects\41-17-00410_A505.dwg - 41-17-00410_A505.dwg (shaded) - 41-17-00410_A505.dwg (shaded) - 41-17-00410_A505.dwg (shaded)