

Order Plans @ www.LDILine.com

HFA
 PROFESSIONAL ARCHITECTS
 HARRISON FRENCH
 & ASSOCIATES, LTD
 + 508.528.0770
 31 Hayward Street
 Franklin, Massachusetts 02038
 www.hfa-ae.com


STIPULATION FOR REUSE
 THE INFORMATION CONTAINED
 HEREIN IS THE PROPERTY OF
 HARRISON FRENCH & ASSOCIATES,
 LTD. AND IS NOT TO BE REPRODUCED,
 COPIED, OR TRANSMITTED IN ANY
 FORM OR BY ANY MEANS, ELECTRONIC
 OR MECHANICAL, INCLUDING
 PHOTOCOPYING, RECORDING, OR BY
 ANY INFORMATION STORAGE AND
 RETRIEVAL SYSTEM, WITHOUT THE
 WRITTEN PERMISSION OF HARRISON
 FRENCH & ASSOCIATES, LTD. THIS
 STIPULATION SHALL APPLY TO ALL
 PROJECTS AND AT ALL TIMES. THE
 USER OF THIS INFORMATION SHALL
 BE RESPONSIBLE FOR OBTAINING THE
 NECESSARY PERMISSIONS FROM THE
 LICENSED ARCHITECT AND ENGINEER
 BEFORE REPRODUCING OR TRANSMITTING
 THIS INFORMATION IN ANY MANNER
 NOT AUTHORIZED BY HARRISON FRENCH
 & ASSOCIATES, LTD. ANY REUSE
 NOT AUTHORIZED MAY BE CONTRARY TO
 FEDERAL LAWS.

Cumberland
 ARCHITECTS
 SUNRISE & 4TH
 FORT LAUDERDALE, FL 33304
 JOB NUMBER: 41-17-00410

ISSUE BLOCK	
90% CDs	05/10/19
100% SET	06/14/19
90% AIM 4.0	08/14/19
100% AIM 4.0	09/11/19

CHECKED BY:	JEO
DRAWN BY:	ZC
DOCUMENT DATE:	09/11/19

STATE OF FLORIDA
 JAMES E. CHILKOTI
 REGISTERED ARCHITECT
 APR 27 2011
 Date: 2019 08 11 17:06:11-0400
 James E. Chilkoiti, Architect
 License # 434820219
 Harrison French &
 Associates, LTD
 CCA #19-22890011023

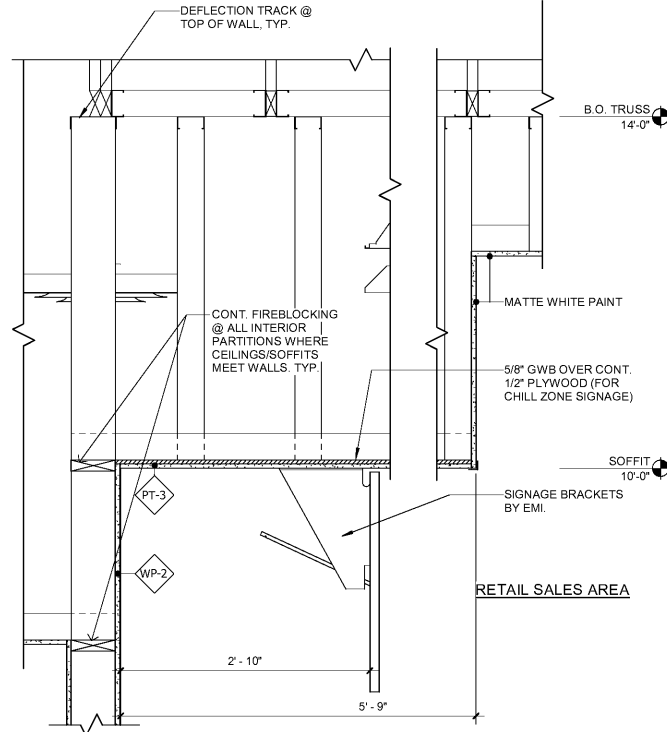

① CHILL ZONE SOFFIT
 1" = 1'-0"

SOFFIT DETAILS

SHEET:
A508