


STIPULATION FOR REUSE
 THE DRAWING WAS PREPARED FOR THE PROJECT SPECIFICALLY LISTED HEREIN. IT IS TO BE USED ONLY FOR THE PROJECT AND NOT FOR ANY OTHER PROJECT. REUSE OF THIS DRAWING FOR ANY OTHER PROJECT WITHOUT THE WRITTEN CONSENT OF HARRISON FRENCH & ASSOCIATES, LTD. IS STRICTLY PROHIBITED. THE USER ASSUMES ALL LIABILITY FOR THE REUSE OF THIS DRAWING. THE ENGINEER'S REPRODUCTION OF THIS PROJECT IS NOT AUTHORIZED AND MAY BE CONSIDERED AS A VIOLATION OF THE LAW.

Cumberland
 STORE # TBD
 VSH # TBD
 Oracle # FL8312
 SUNRISE & NW 4TH AVE
 FORT LAUDERDALE, FL 33311
 JOB NUMBER: 41-17-00410

ISSUE BLOCK


1	90% CDs	05/10/19
2	100% SET	06/14/19
3	90% AIM 4.0	08/14/19
4	100% AIM 4.0	09/11/19

CHECKED BY: GGB
 DRAWN BY: AHM

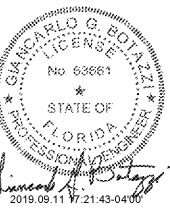

Grandario G. Botto, P.E.
 License No. 63661
 Harrison French & Associates, Ltd.
 License No. 629621

ROOF FRAMING DETAILS AND SECTIONS

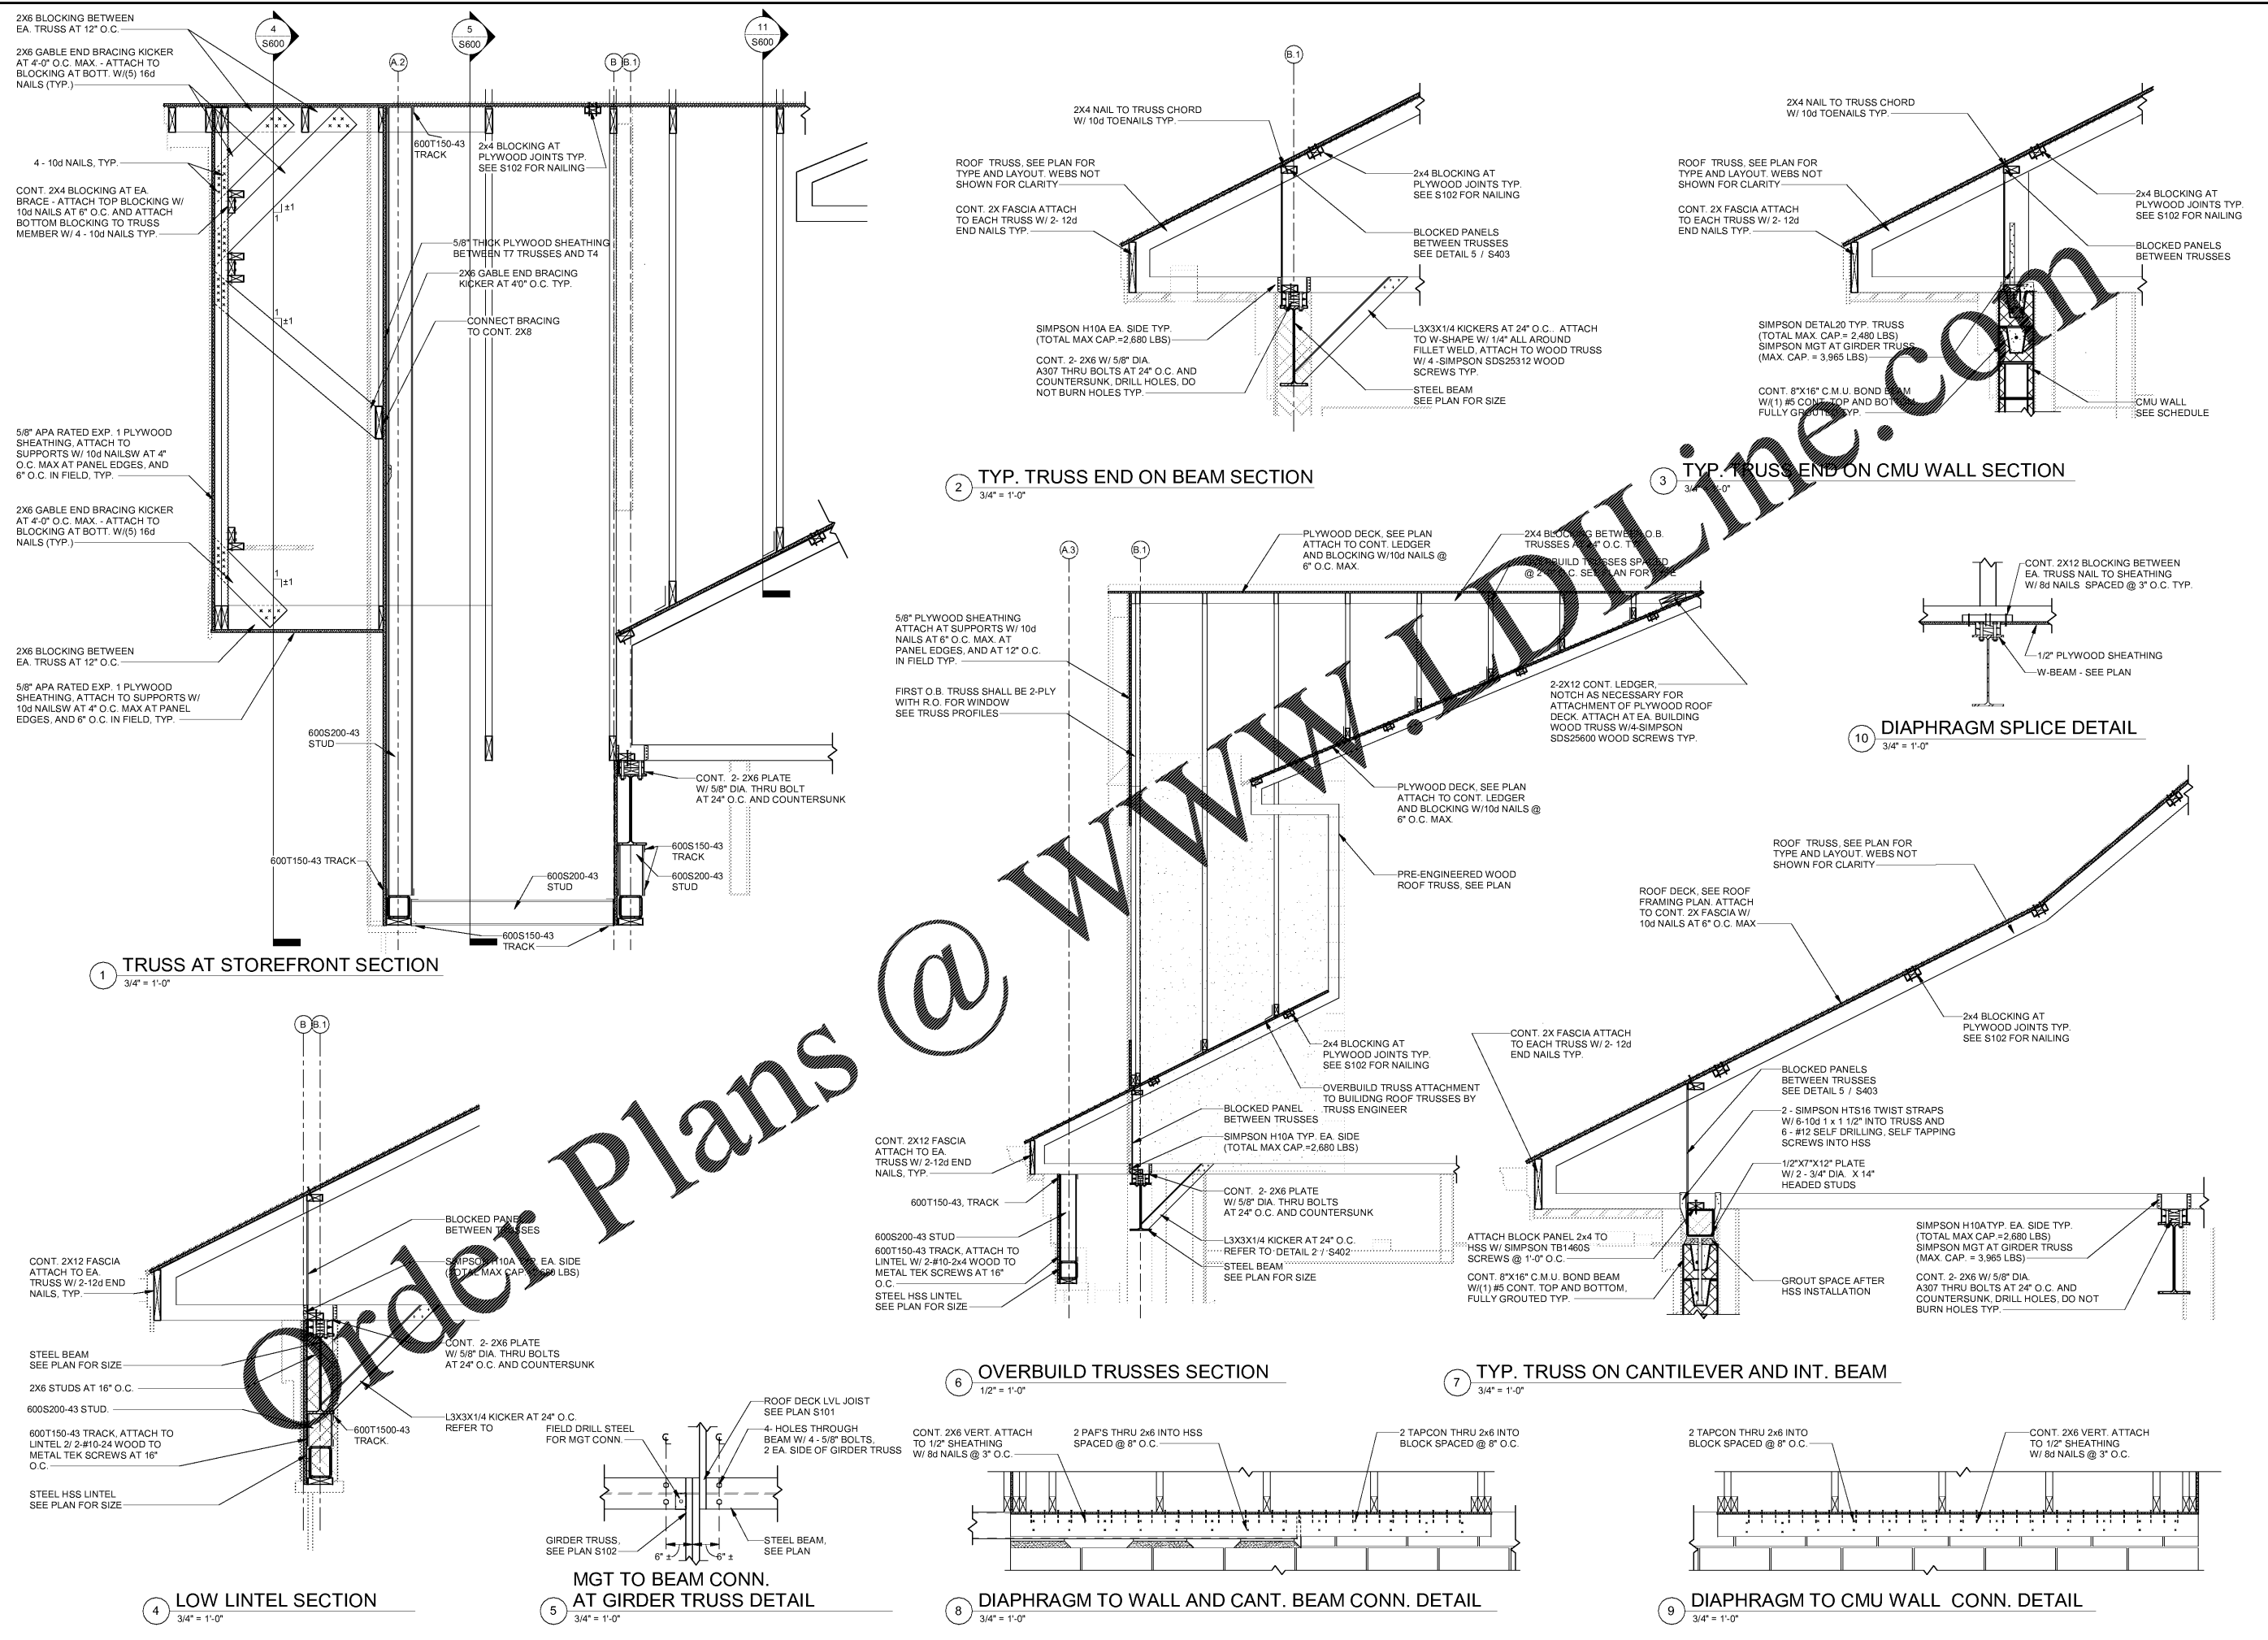

Order Plans @ WWW.IDLINE.COM

9/1/2019 4:20:08 PM
 C:\Users\mccm\OneDrive\My Documents\Projects\FORT LAUDERDALE\41-17-00410_AIRTEL\41-17-00410_RFS.dwg
 PLOT: 41-17-00410.dwg