


STIPULATION FOR REUSE
 THIS DRAWING WAS PREPARED FOR THE PROJECT AND IS NOT TO BE REUSED FOR ANY OTHER PROJECT WITHOUT THE WRITTEN CONSENT OF HARRISON FRENCH & ASSOCIATES, LTD. THE USER OF THIS DRAWING FOR ANY OTHER PROJECT SHALL BE RESPONSIBLE FOR OBTAINING THE NECESSARY PERMISSIONS FROM HARRISON FRENCH & ASSOCIATES, LTD. ENGINEERS' REPRODUCTION OF THIS PROJECT IS NOT AUTHORIZED AND MAY BE CONSIDERED AS A VIOLATION OF THE LAW.

Cumberland
 Store # TBD
 VSH # TBD
 Office # FL8312
 SUNRISE & NW 4TH AVE
 FORT LAUDERDALE, FL 33311
 JOB NUMBER: 41-17-06410


ISSUE BLOCK

1	90% CDs	05/10/19
2	100% SET	06/14/19
3	90% AIM 4.0	08/14/19
4	100% AIM 4.0	09/11/19

CHECKED BY: GGB
 DRAWN BY: AHM

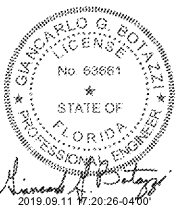

ROOF FRAMING
 DETAILS AND
 SECTIONS

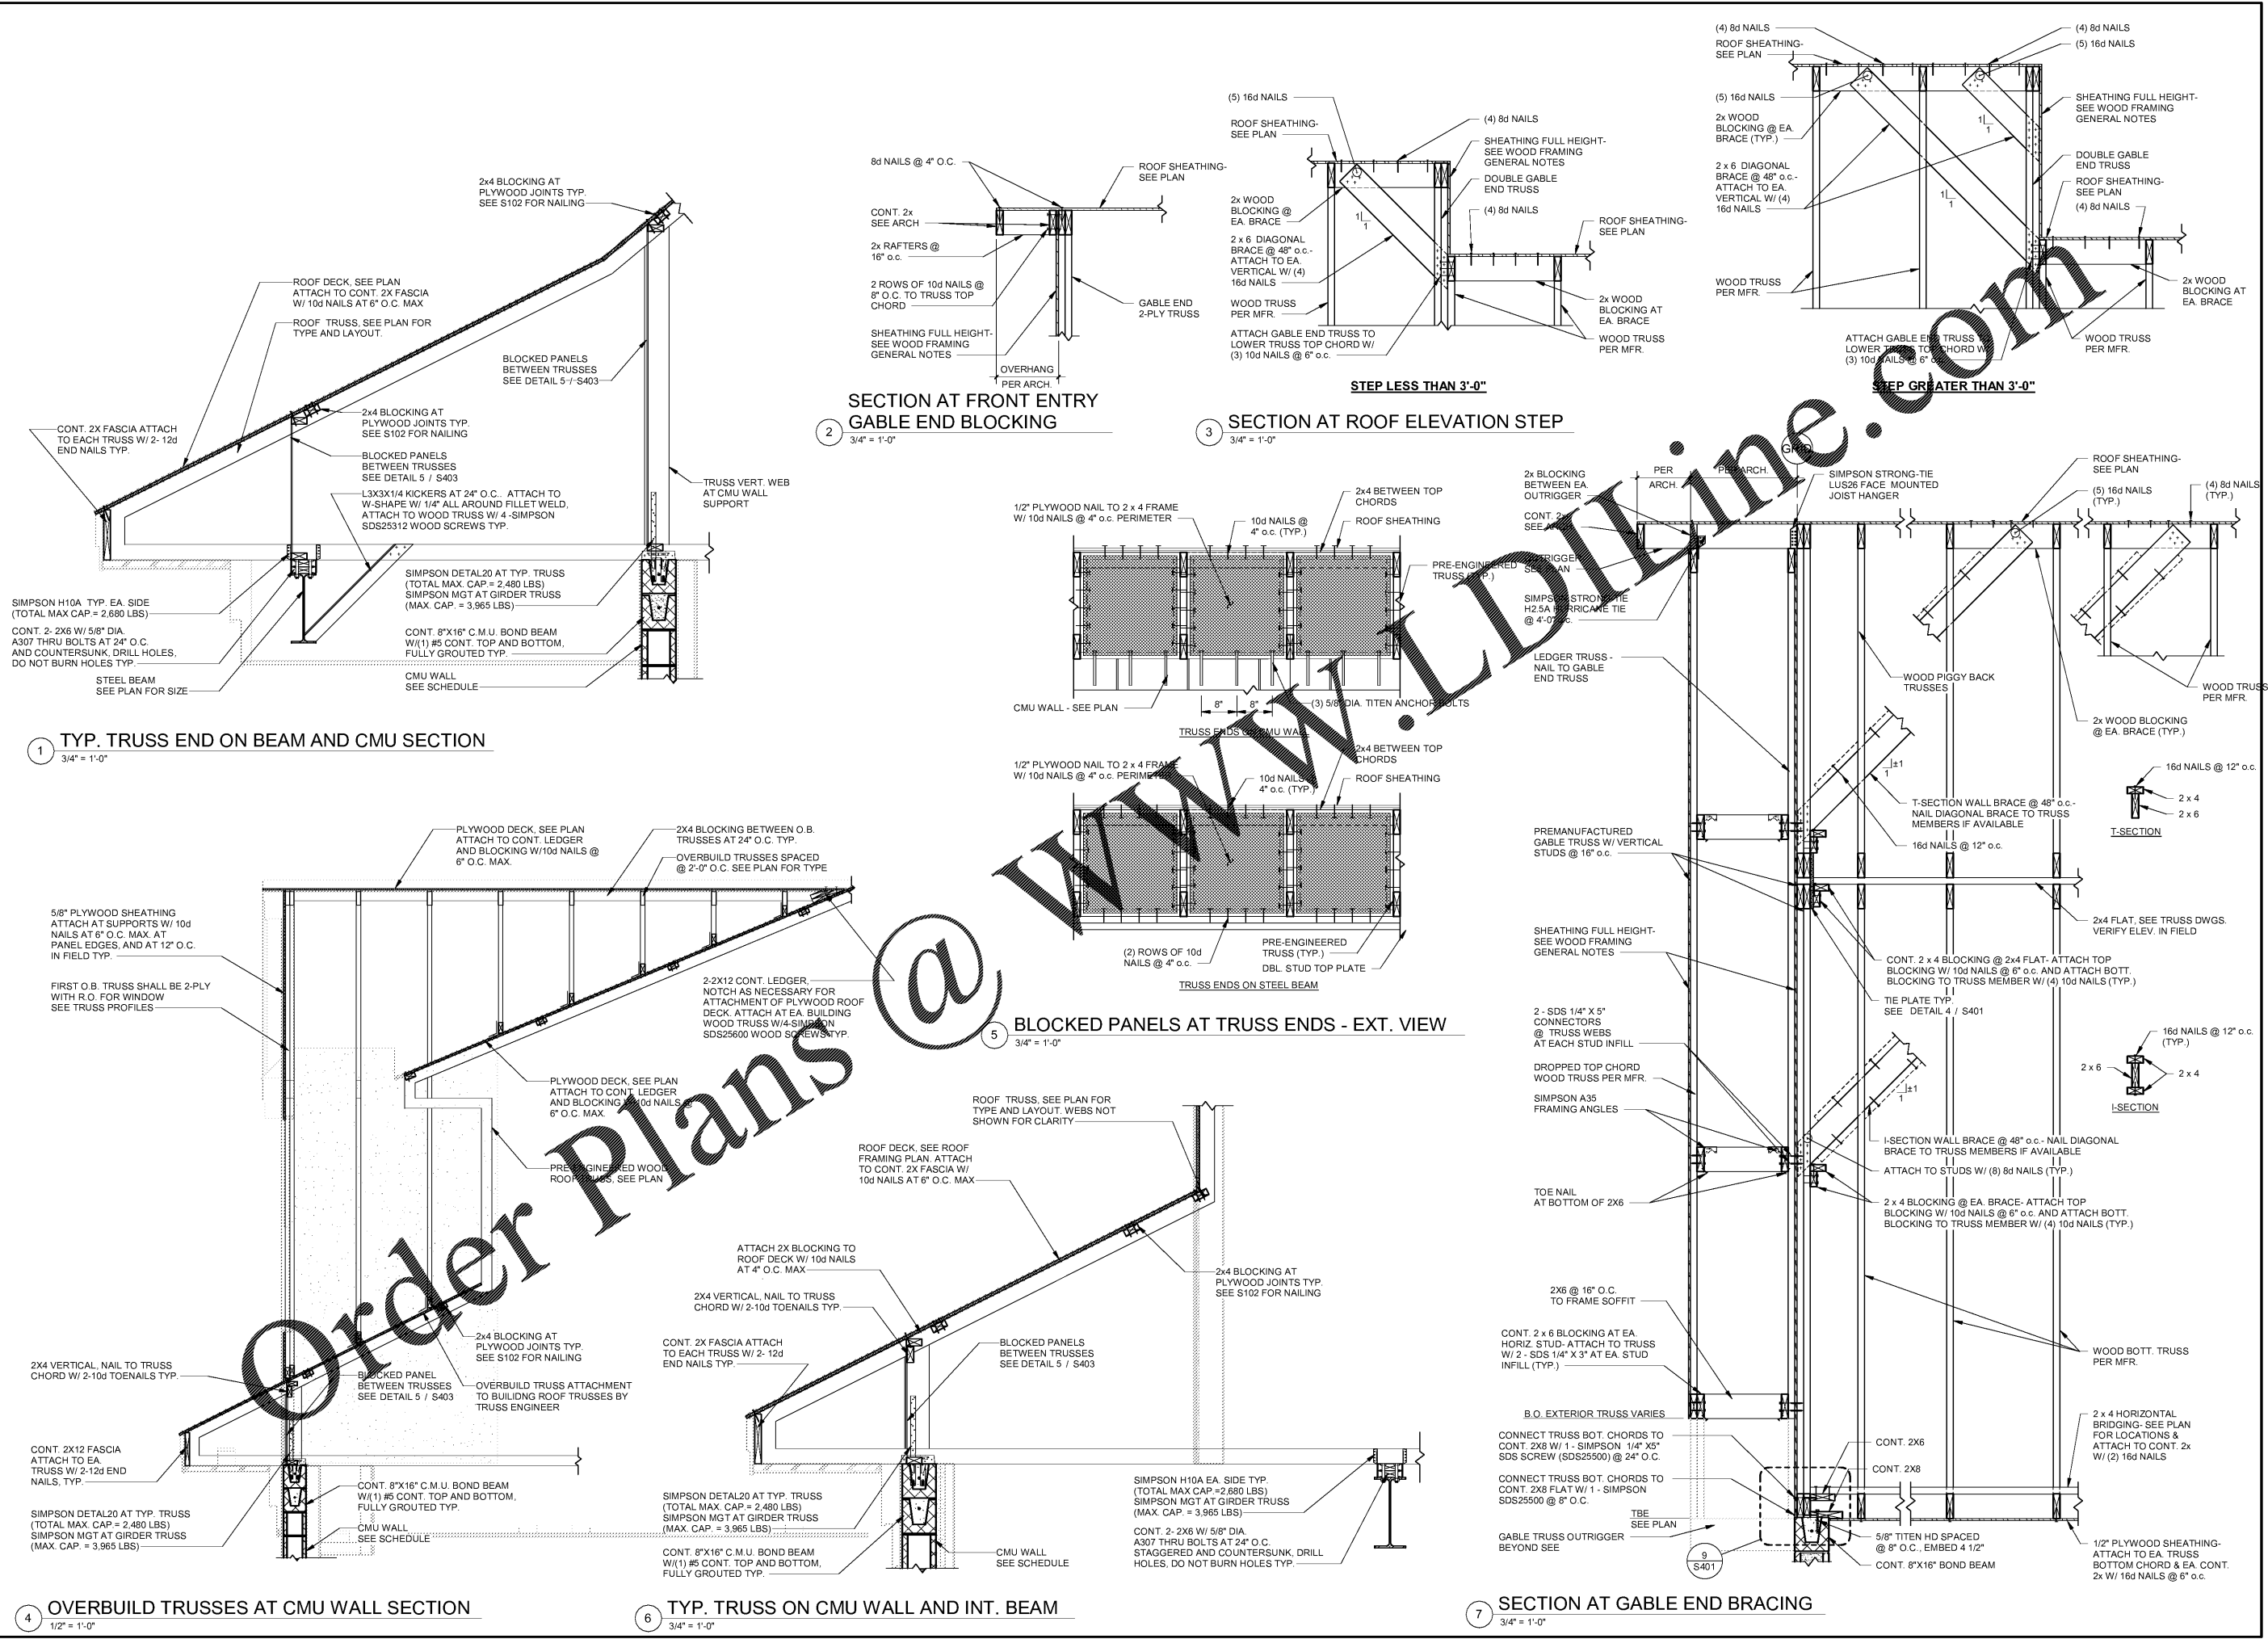

Order Plans @

WWW.WLDLINE.COM

9/1/2019 2:30:08 PM
 C:\Users\mcm\OneDrive\Revit\FrontOffice\LAUDERDALE\17-06410\REVIT\L4_S403.rvt
 L4_S403.rvt, 496, 100%
 2019.08.11 10:26:04 AM
 2019.08.11 10:26:04 AM