

STIPULATION FOR REUSE
 THIS DRAWING WAS PREPARED FOR THE PROJECT AND IS NOT TO BE REUSED FOR ANY OTHER PROJECT WITHOUT THE WRITTEN CONSENT OF HARRISON FRENCH ASSOCIATES, LTD. ANY REUSE OF THIS DRAWING FOR ANY OTHER PROJECT WITHOUT THE WRITTEN CONSENT OF HARRISON FRENCH ASSOCIATES, LTD. IS PROHIBITED. THE ENGINEER'S REPRODUCTION OF THIS PROJECT IS NOT AUTHORIZED AND WILL BE CONSIDERED A VIOLATION OF THE LAW.

Cumberland
 SUNRISE & 4TH
 FORT LAUDERDALE, FL 33304
 JOB NUMBER: 41-17-00410

ISSUE BLOCK	
90% CDs	05/10/19
100% Set	06/14/19
90% AIM4.0	08/14/19
100% AIM4.0	09/11/19


CHECKED BY: BRT
 DRAWN BY: BRT




2019.08.11 21:27:0500
 Greg Schussman, P.E.
 License #72212
 Harrison French & Associates, LTD.
 ODA 903421
 Filled copies of this document are not considered signed and sealed and the signature must be verified on any electronic copies.

PLUMBING DOMESTIC WATER PLANS

SHEET: P110

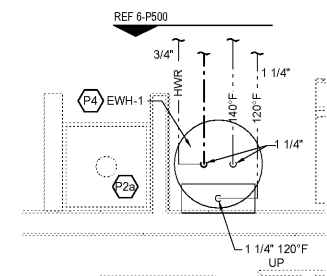

2 PLUMBING - ENLARGED WATER PLAN
 SCALE: 1/2" = 1'-0"

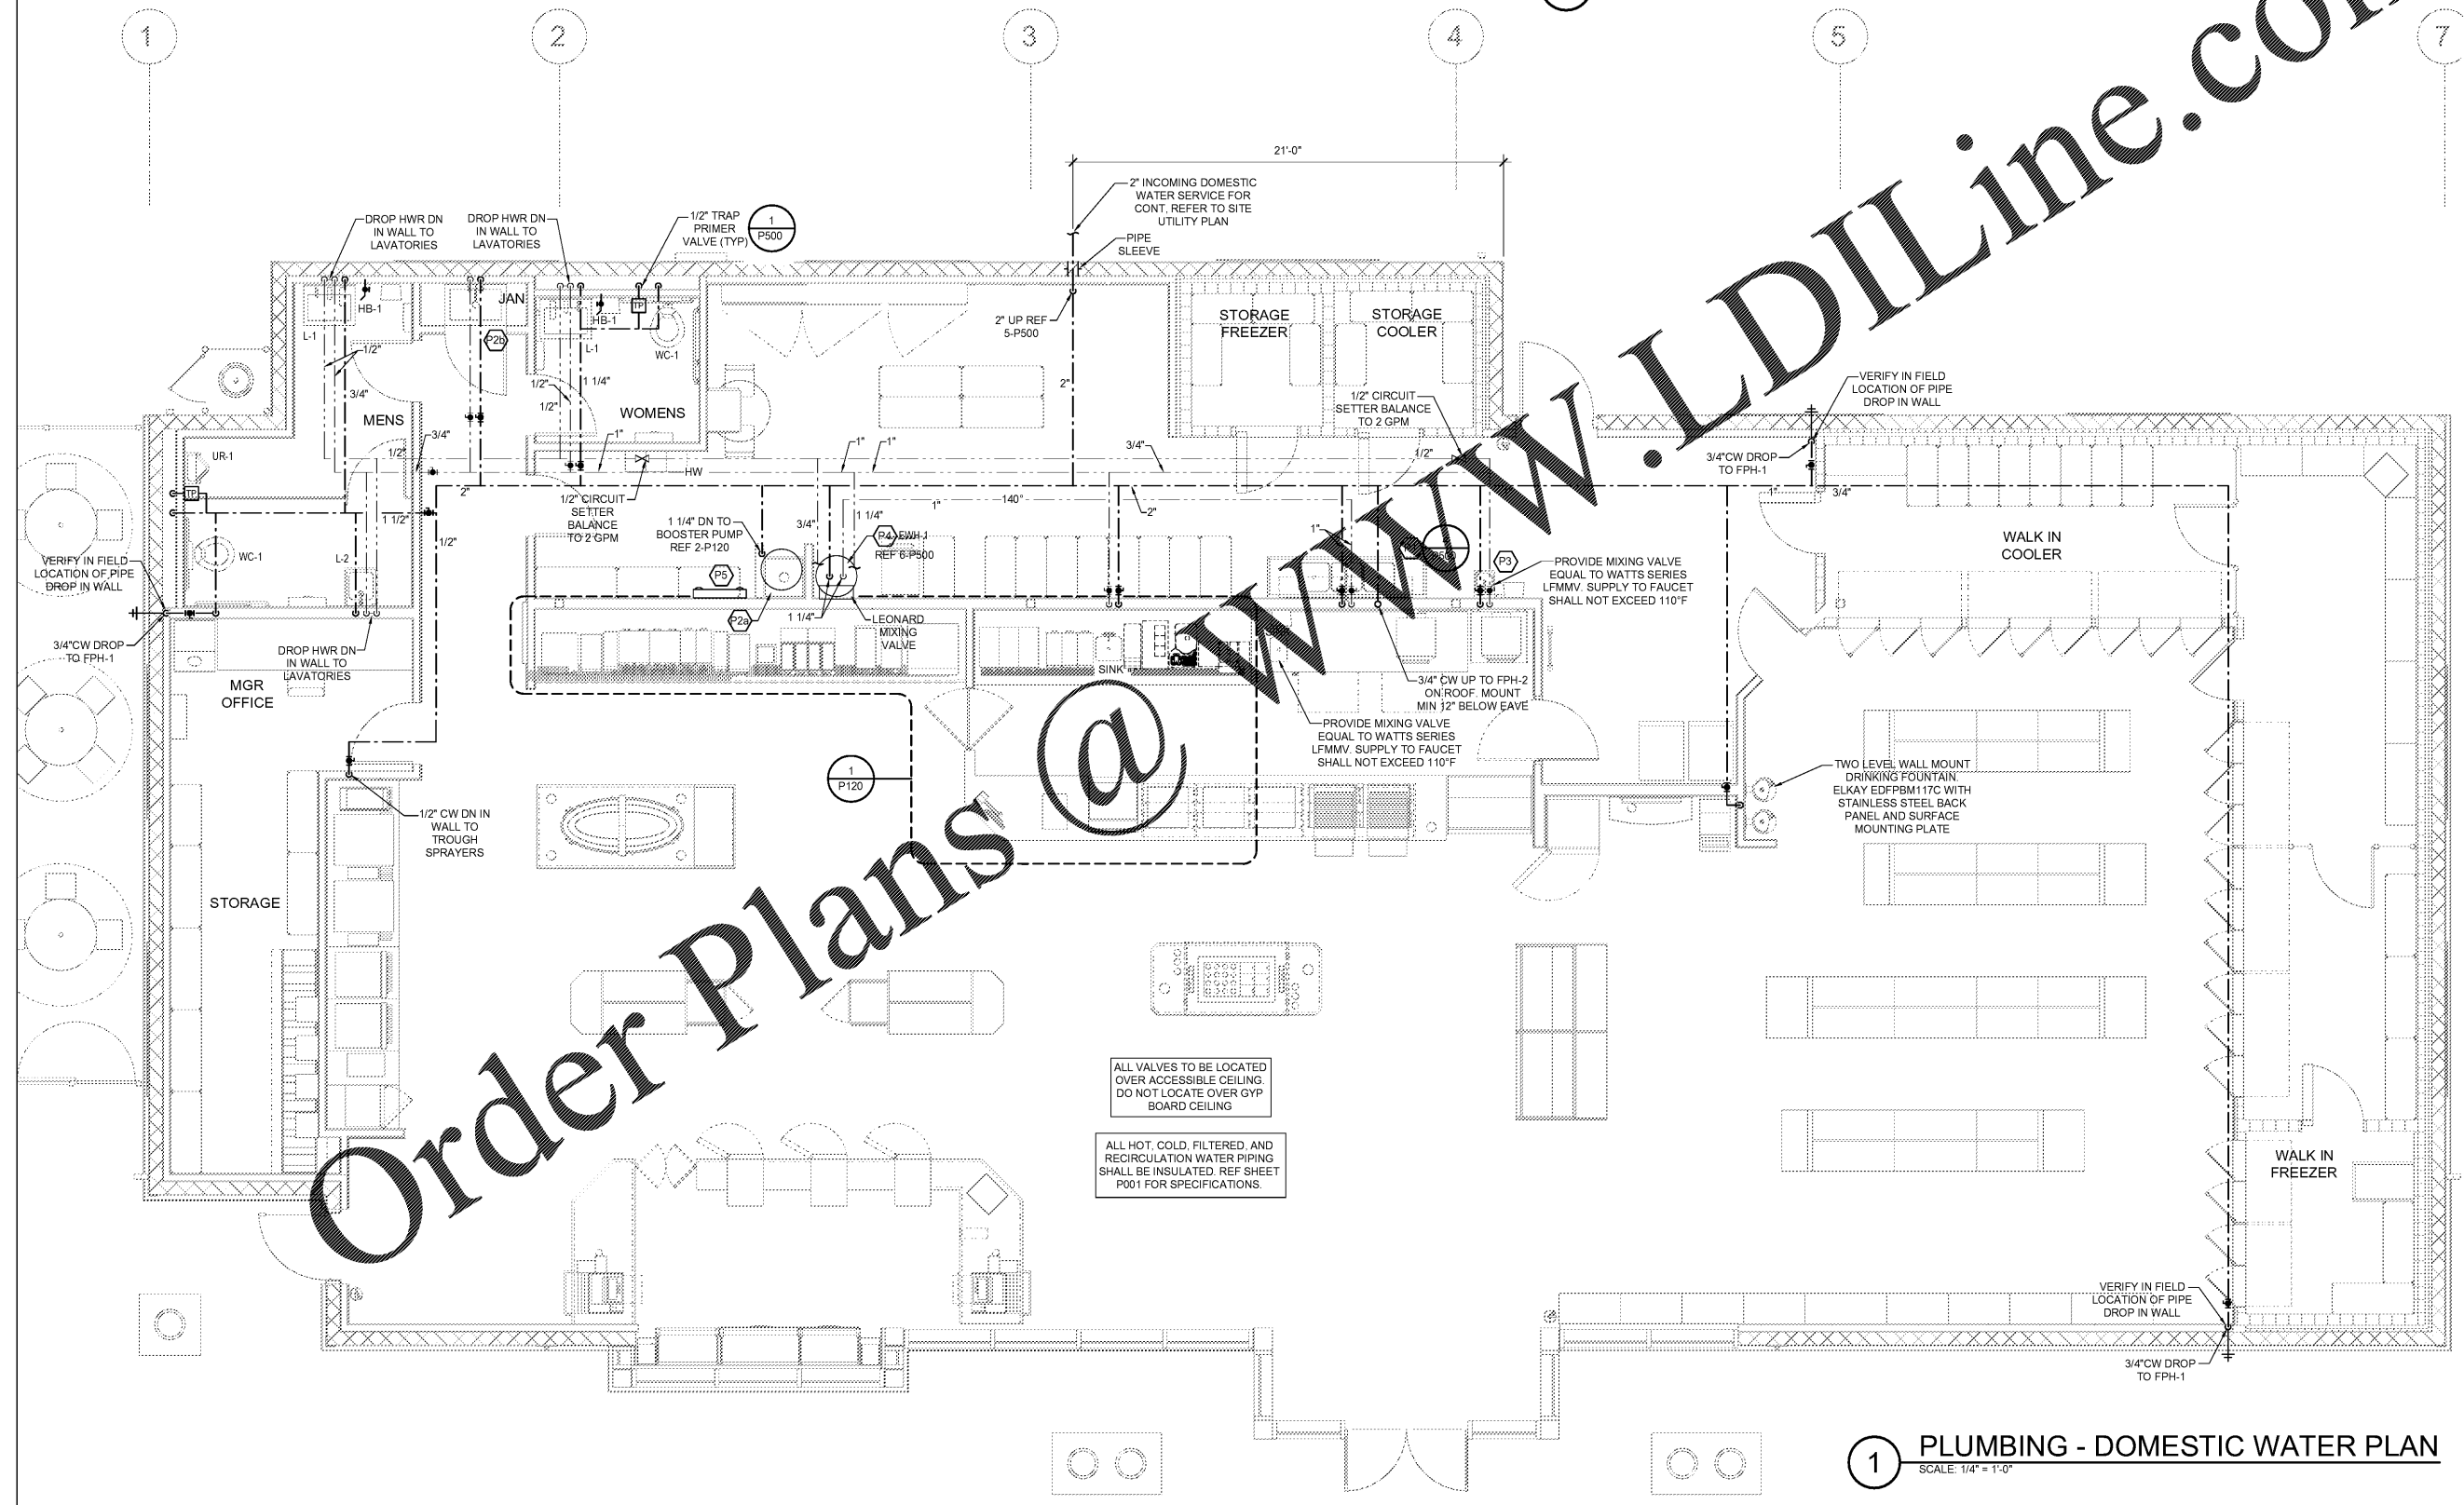

Order Plans @ www.LDILine.com

ALL VALVES TO BE LOCATED OVER ACCESSIBLE CEILING. DO NOT LOCATE OVER GYP BOARD CEILING

ALL HOT, COLD, FILTERED, AND RECIRCULATION WATER PIPING SHALL BE INSULATED. REF SHEET P001 FOR SPECIFICATIONS.

1 PLUMBING - DOMESTIC WATER PLAN
 SCALE: 1/4" = 1'-0"