

No.	DESCRIPTION

CITY OF MONROE
PUBLIC SAFETY & MUNICIPAL
COURT COMPLEX RENOVATION
140 BLAINE ST., MONROE, GA 30655




THIS DRAWING IS AN INSTRUMENT OF SERVICE AND SHALL REMAIN THE PROPERTY OF THE ARCHITECT. NO PART OF THIS DOCUMENT SHALL BE REPRODUCED OR TRANSMITTED IN ANY FORM, ELECTRONICALLY OR MECHANICALLY, FOR ANY PURPOSE, WITHOUT THE EXPRESS WRITTEN PERMISSION OF THE ARCHITECT.

FURNITURE PLAN
(REFERENCE ONLY)

PROJECT # 19160MONRpo
DATE: Issue Date
DRAWN BY: Author
CHECKED BY: Checker

A102
SCALE 1/8" = 1'-0"

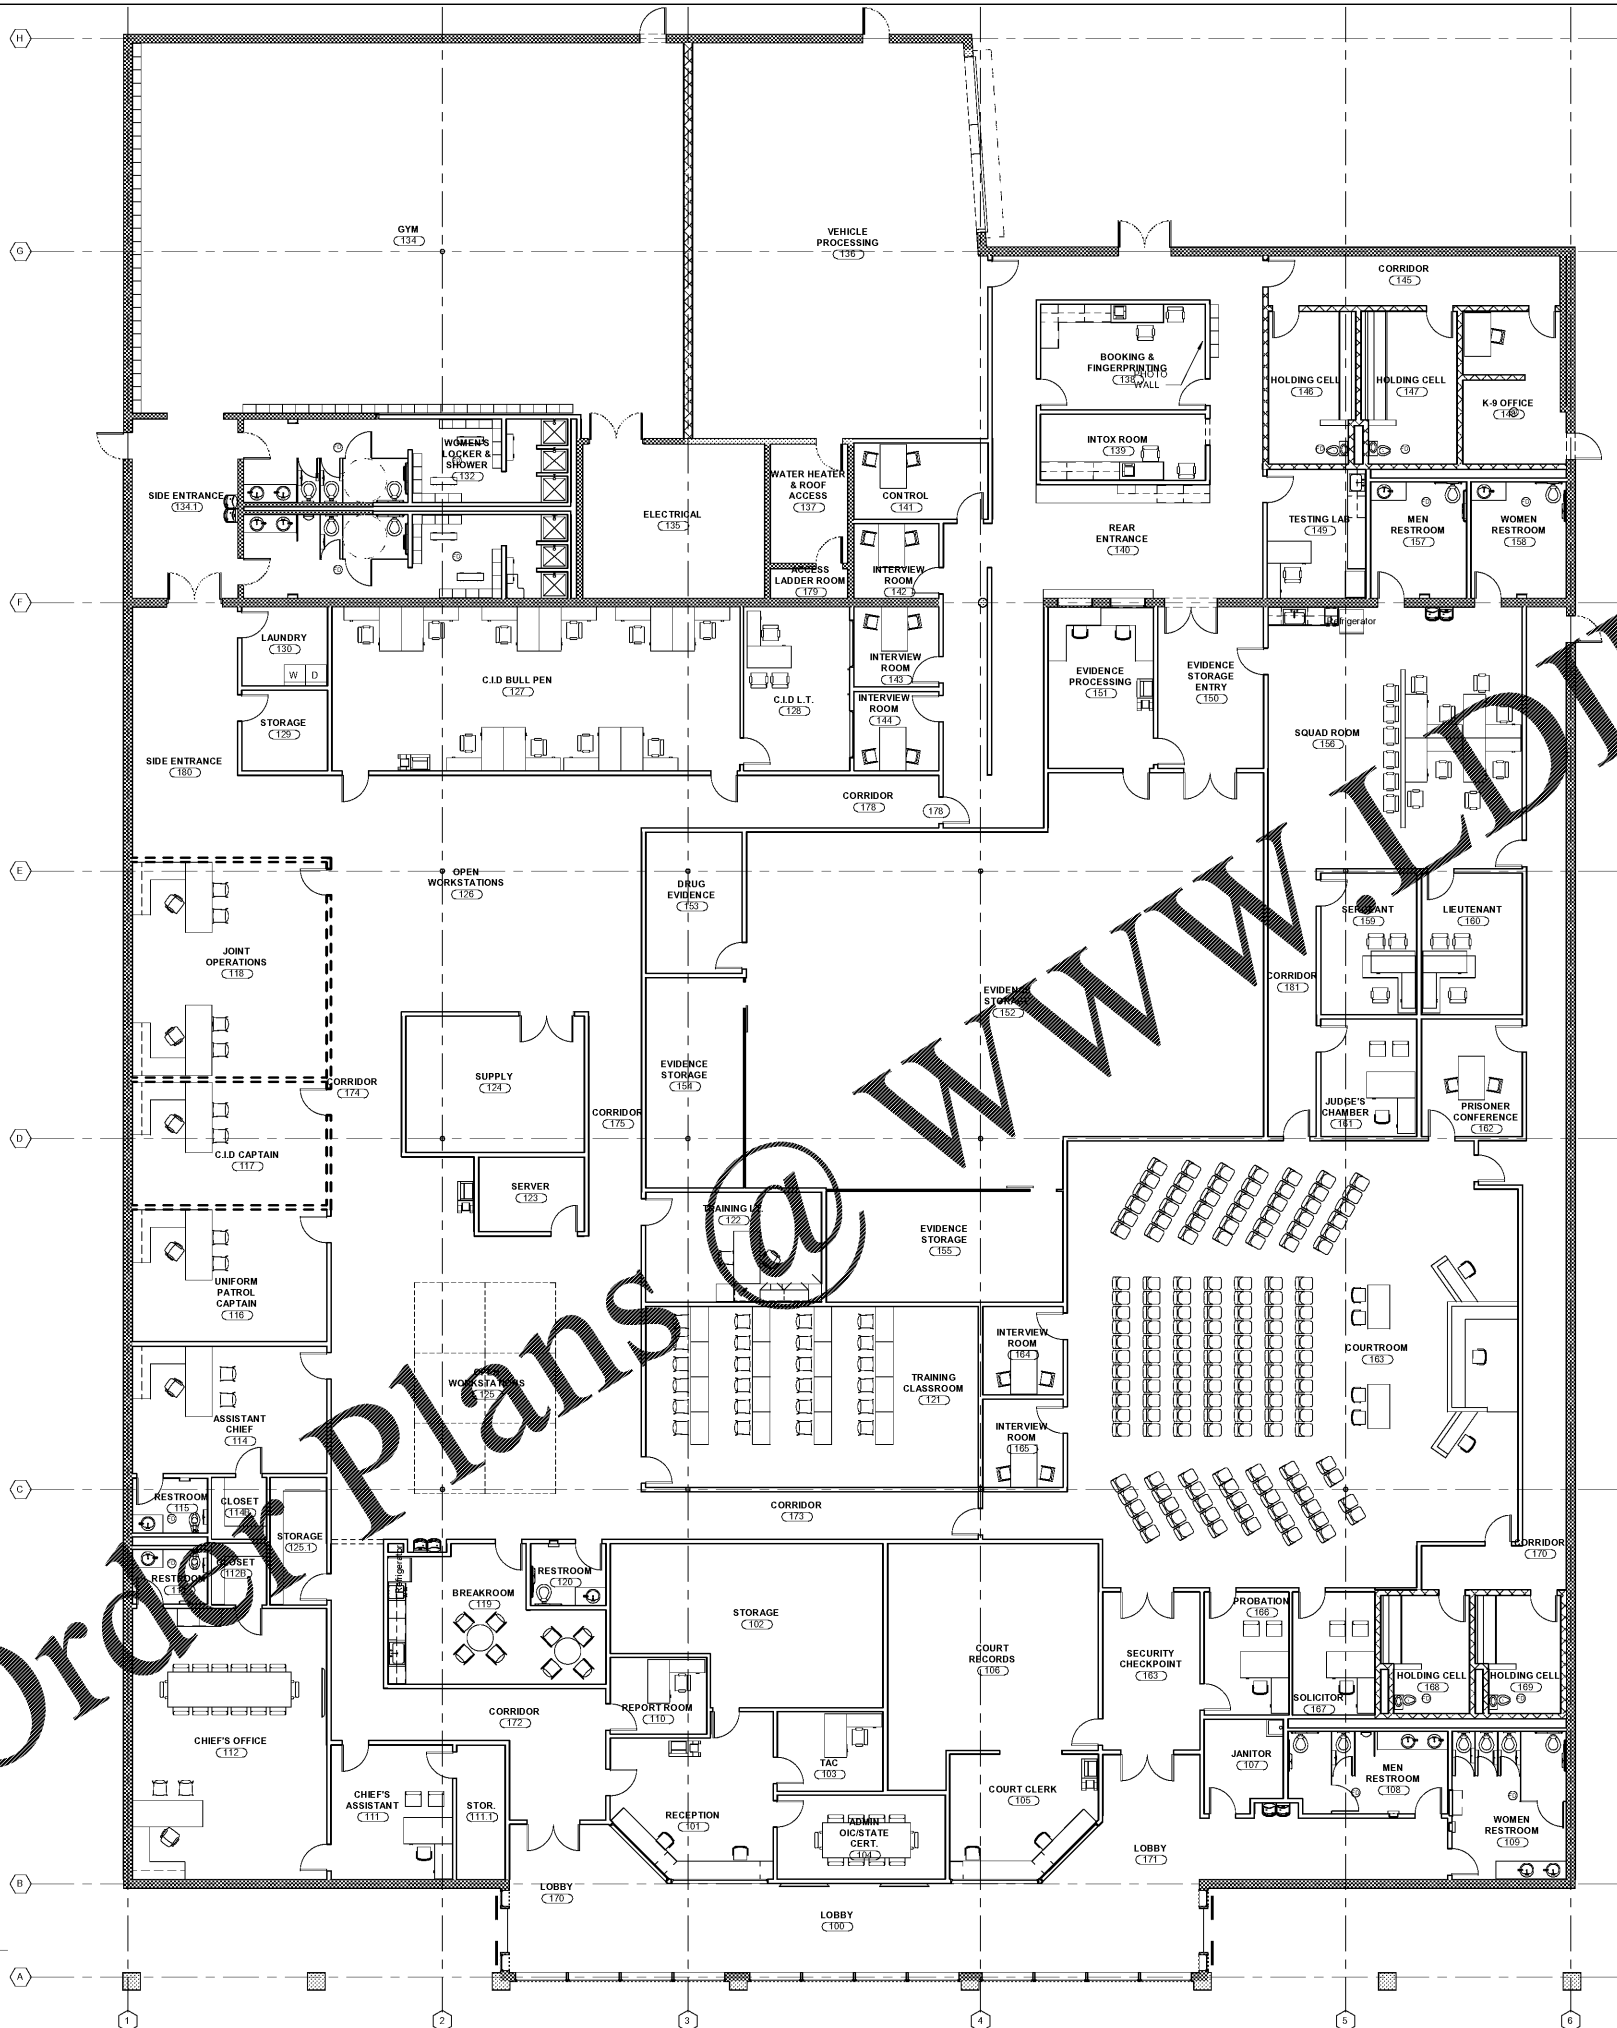

Order Plans @ www.wldline.com

1 FURNITURE PLAN
A102 1/8" = 1'-0" REFERENCE ONLY

