


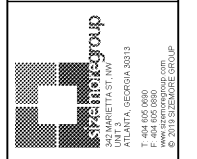

DATE	DESCRIPTION

**CITY OF MONROE
PUBLIC SAFETY & MUNICIPAL
COURT COMPLEX RENOVATION**
140 BLAINE ST., MONROE, GA 30655




THIS DRAWING IS AN INSTRUMENT OF SERVICE AND SHALL REMAIN THE PROPERTY OF THE ARCHITECT. NO PART OF THIS DOCUMENT SHALL BE REPRODUCED OR TRANSMITTED IN ANY FORM, ELECTRONICALLY OR MECHANICALLY, FOR ANY PURPOSE, WITHOUT THE EXPRESS WRITTEN PERMISSION OF THE ARCHITECT.

PATTERN PLAN

PROJECT # **19160MONRpo**
DATE: **Issue Date**
DRAWN BY: **Author**
CHECKED BY: **Checker**

A301

ISSUED FOR CONSTRUCTION SCALE **1/8" = 1'-0"**

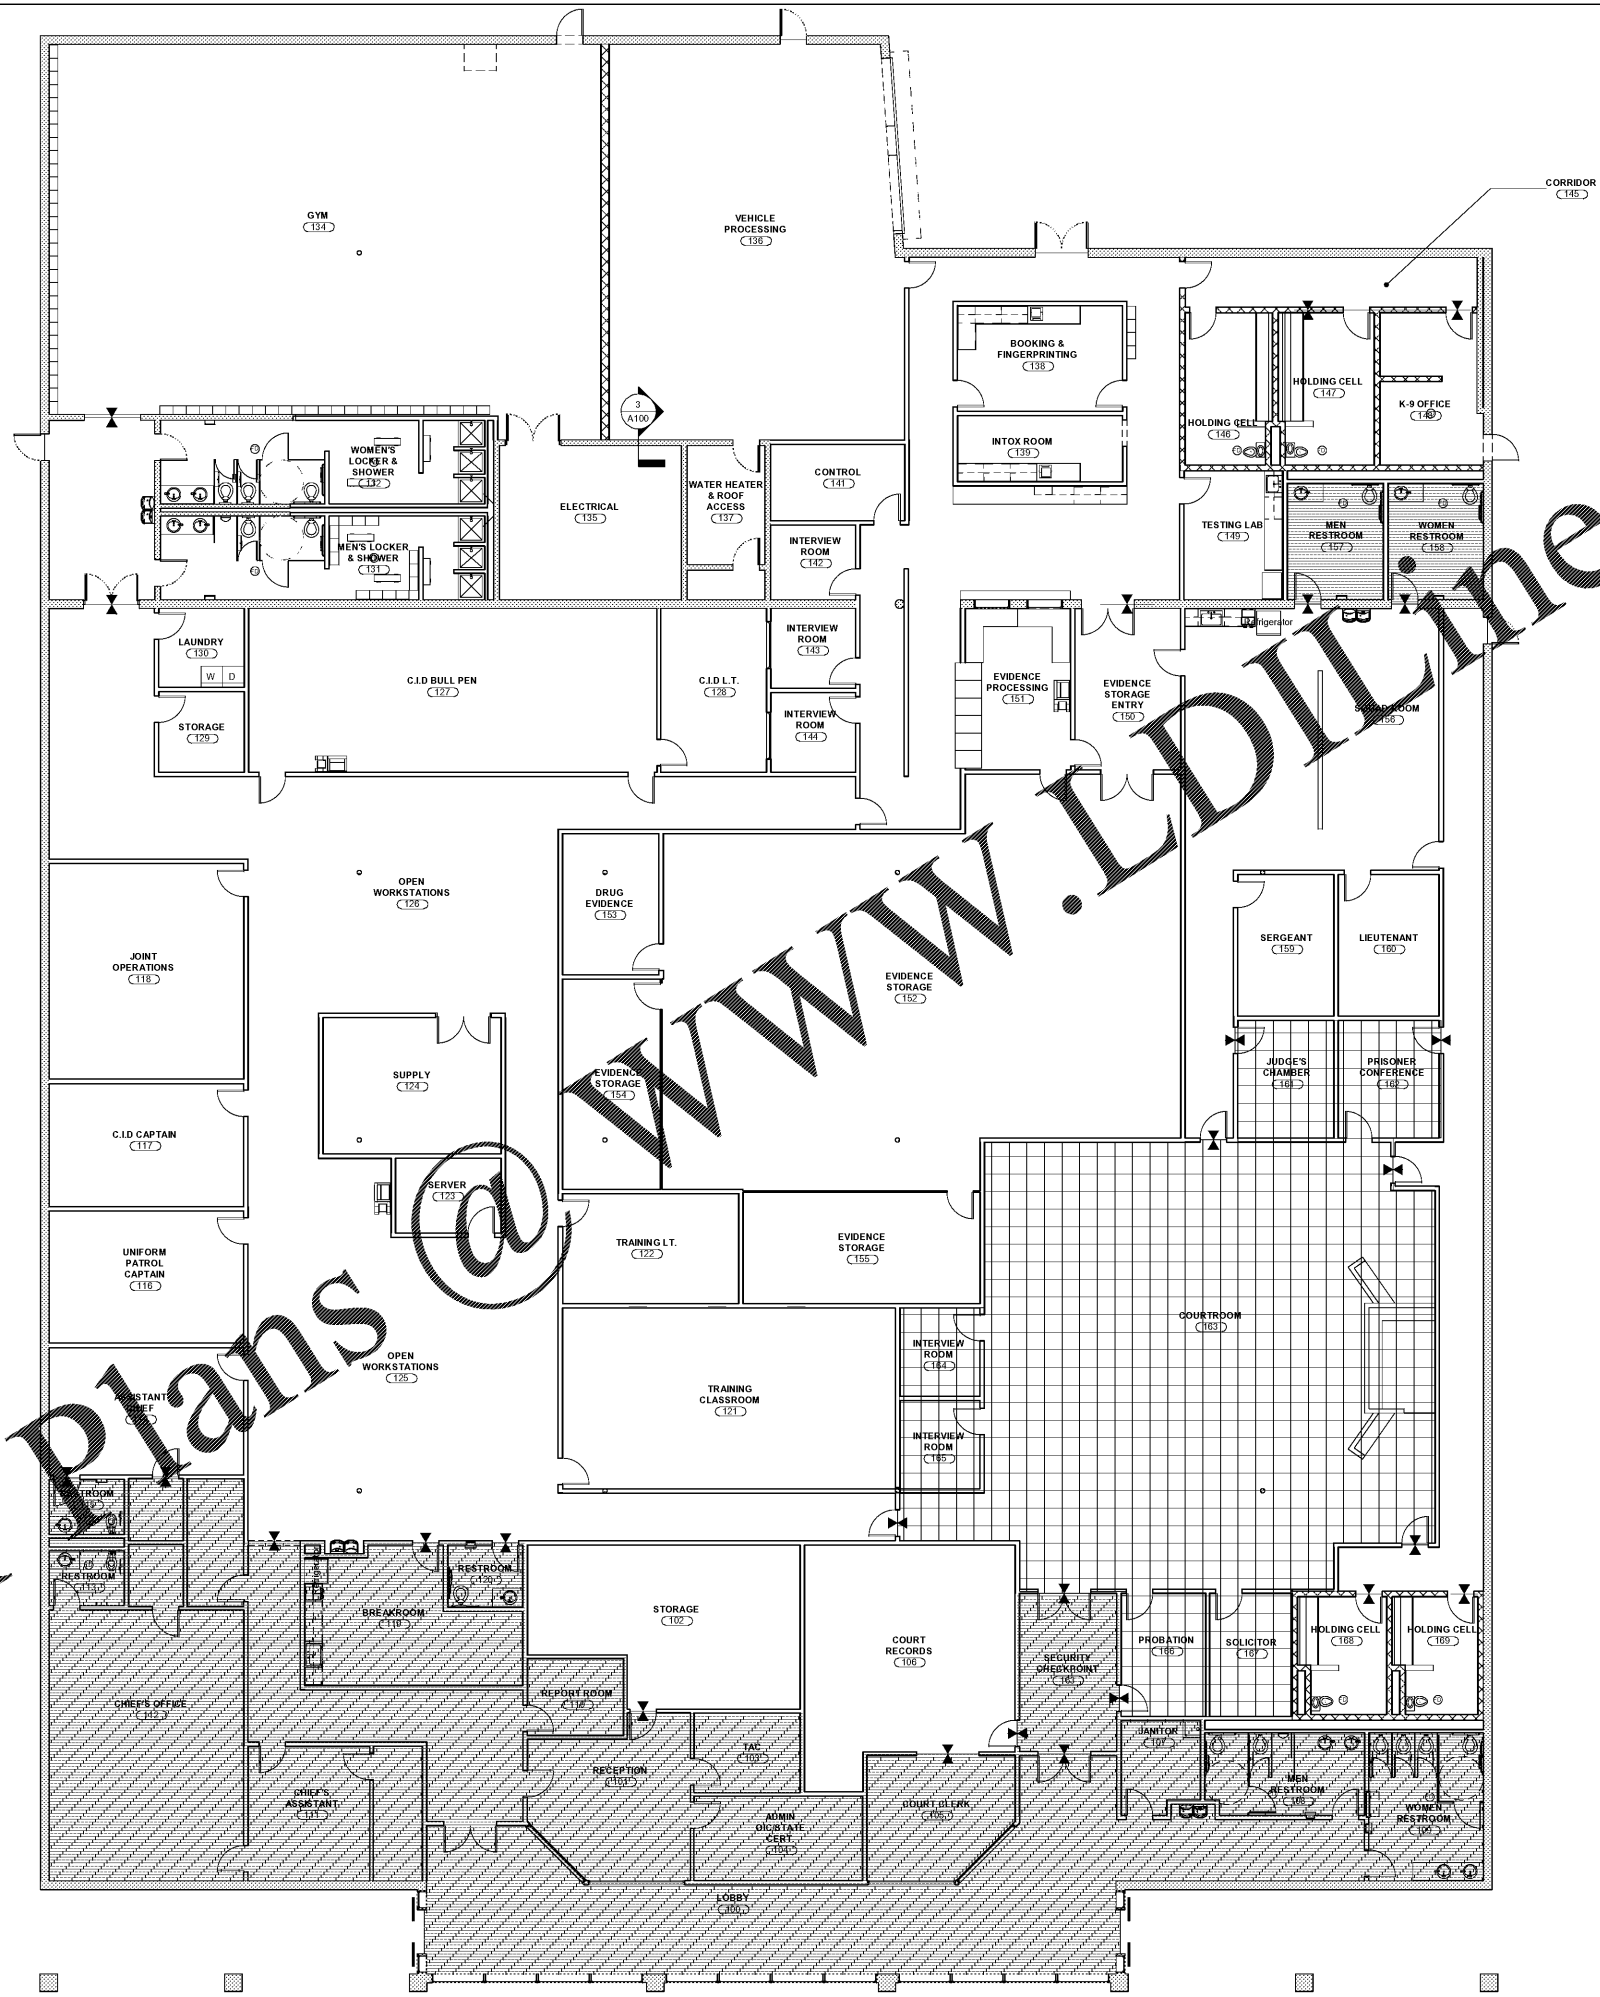

Order Plans @ www.LDILine.com

1 **PATTERN PLAN**
A301 1/8" = 1'-0"