


Order Plans

Www.DILine.com


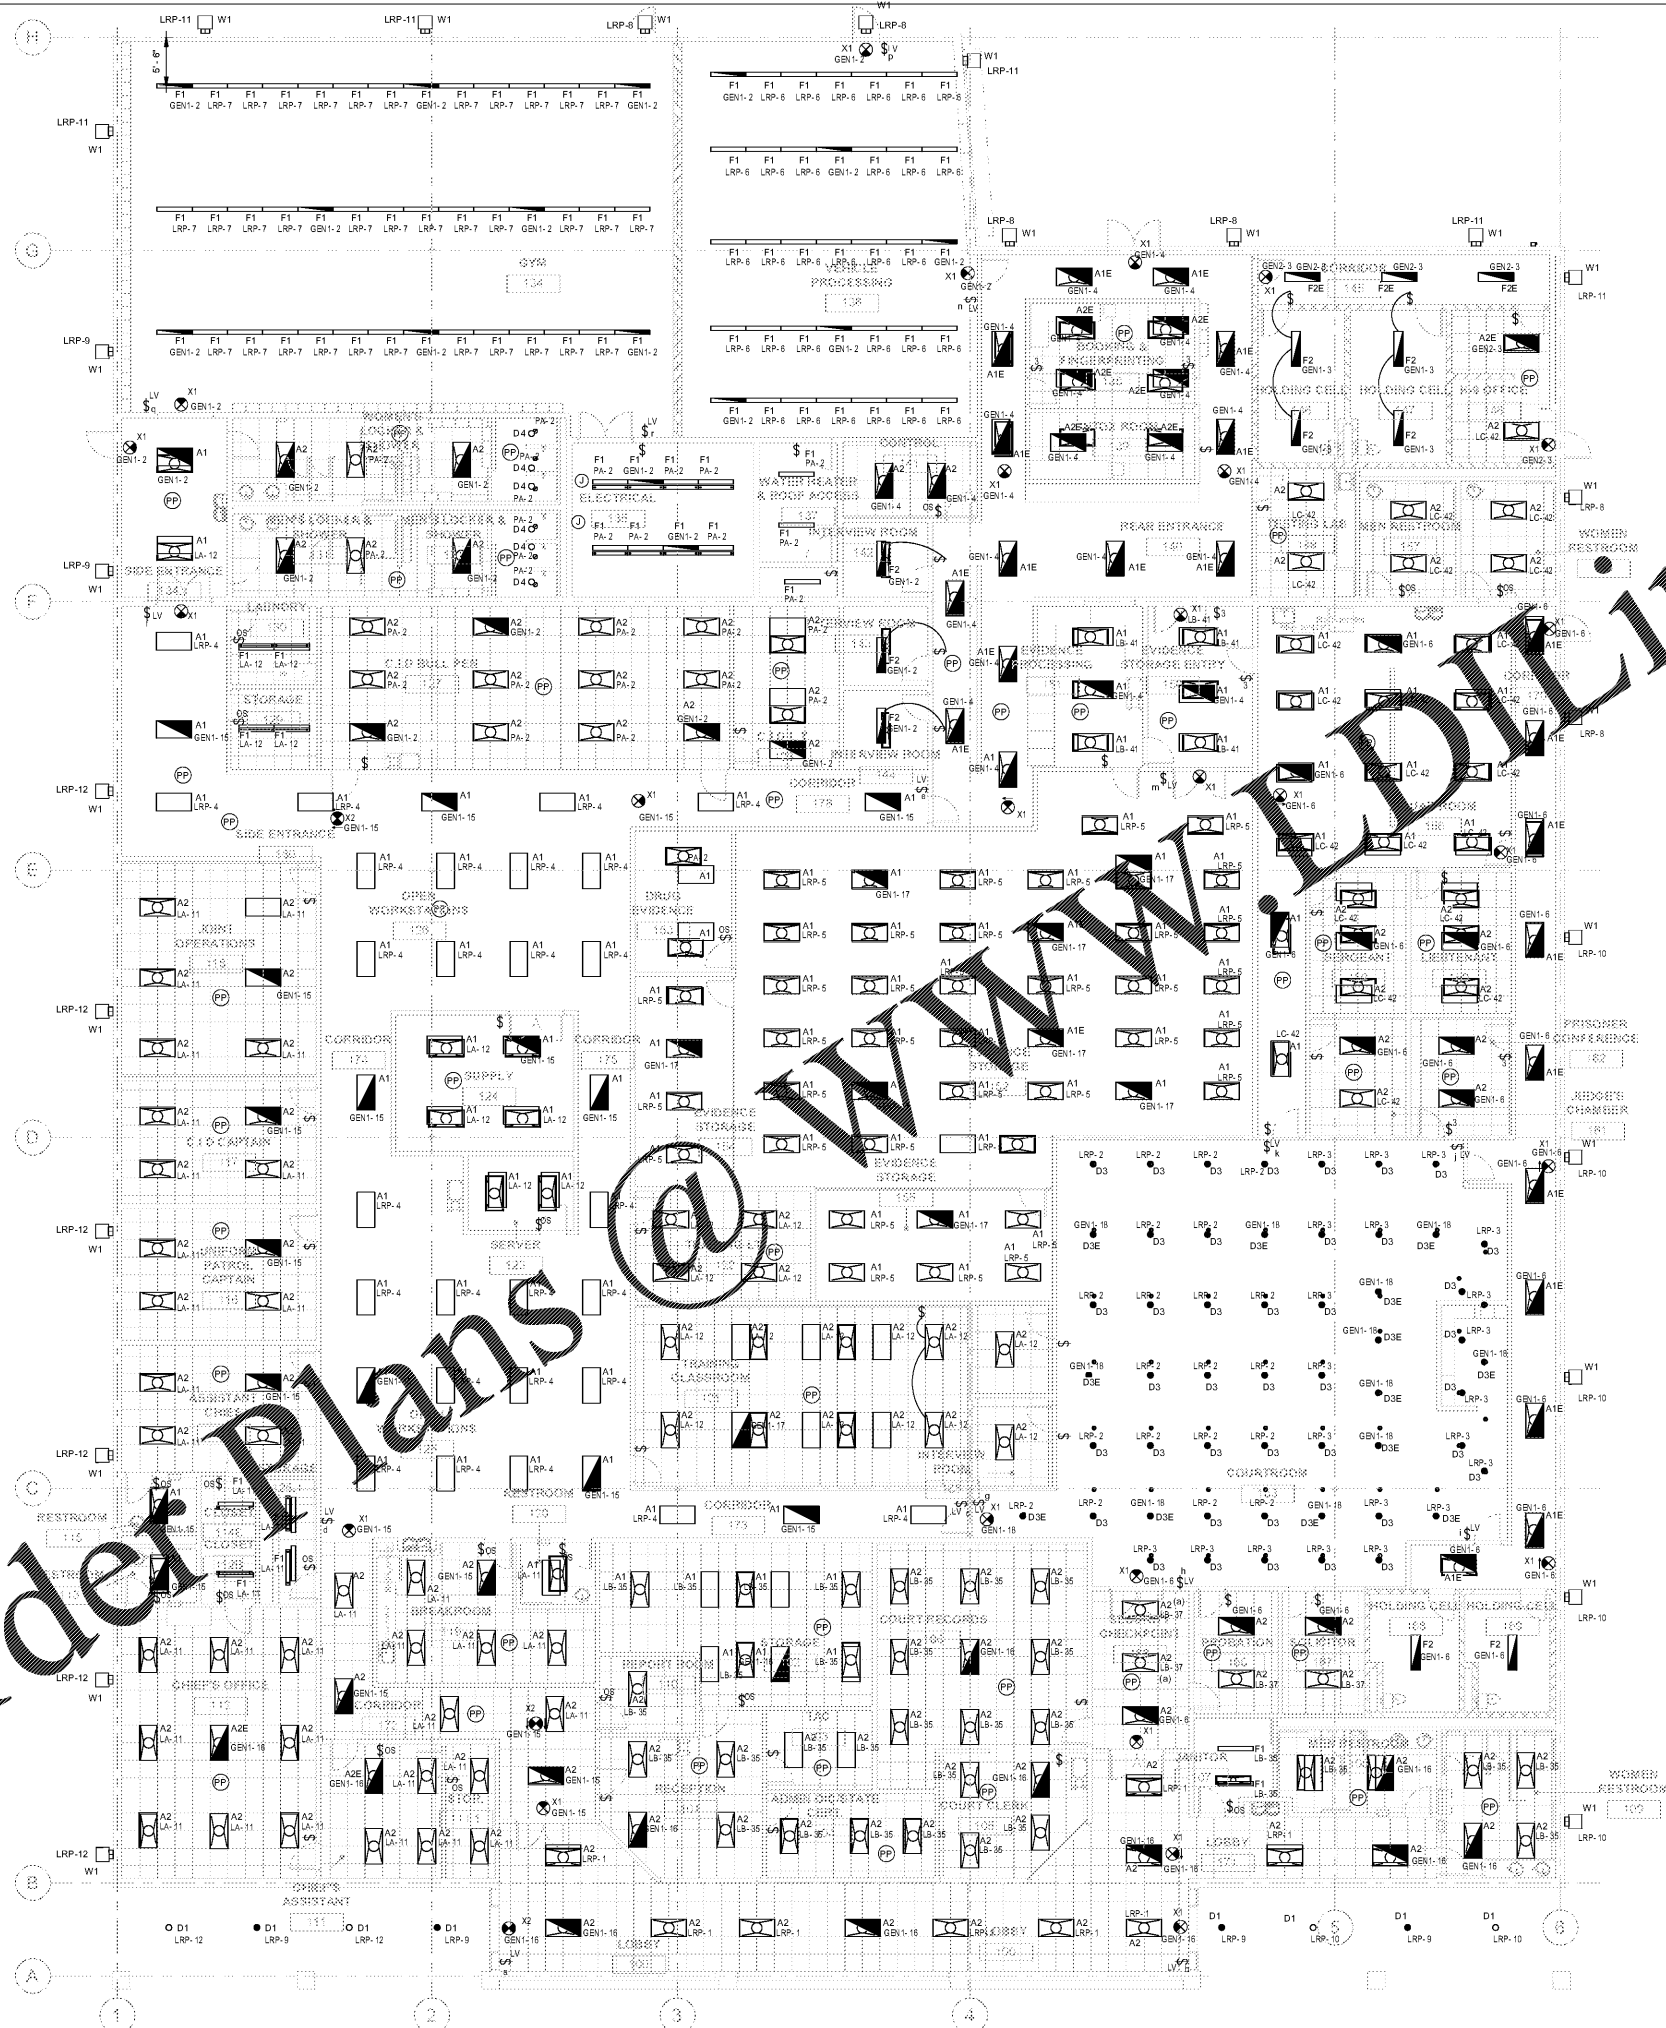


GENERAL NOTES:
1. LIGHTING FIXTURES DESIGNATED WITH "LRP-X" SHALL BE CIRCUITED VIA LIGHTING RELAY PANEL LRP. "X" INDICATES RELAY NUMBER IN LIGHTING RELAY PANEL.

1 FIRST FLOOR LIGHTING
E201 1/8" = 1'-0"

No.	DESCRIPTION	DATE

**CITY OF MONROE
PUBLIC SAFETY & MUNICIPAL
COURT COMPLEX RENOVATION**
140 BLAINE ST. MONROE, GA 30655

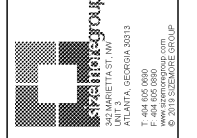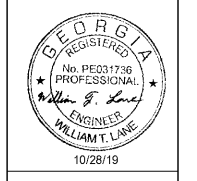

THIS DRAWING IS AN INSTRUMENT OF SERVICE AND SHALL REMAIN THE PROPERTY OF THE ARCHITECT. NO PART OF THIS DOCUMENT SHALL BE REPRODUCED OR TRANSMITTED IN ANY FORM, ELECTRONICALLY OR MECHANICALLY, FOR ANY PURPOSE, WITHOUT THE EXPRESS WRITTEN PERMISSION OF THE ARCHITECT.

ELECTRICAL LIGHTING

PROJECT # 19160MONRpo
DATE: Issue Date
DRAWN BY: WBS
CHECKED BY: TL

E201

SCALE 1/8" = 1'-0"

SPENCER BRISTOL ENGINEERING, INC.
A Gray Company
3577 Peachtree Lane, Suite 250
Peachtree Corners, Georgia 30092
Tel: 770.414.1028 Fax: 770.414.6024
SBE Project No. 19036