


Order Plans @ [www.LDILine.com](http://www.LDILine.com)

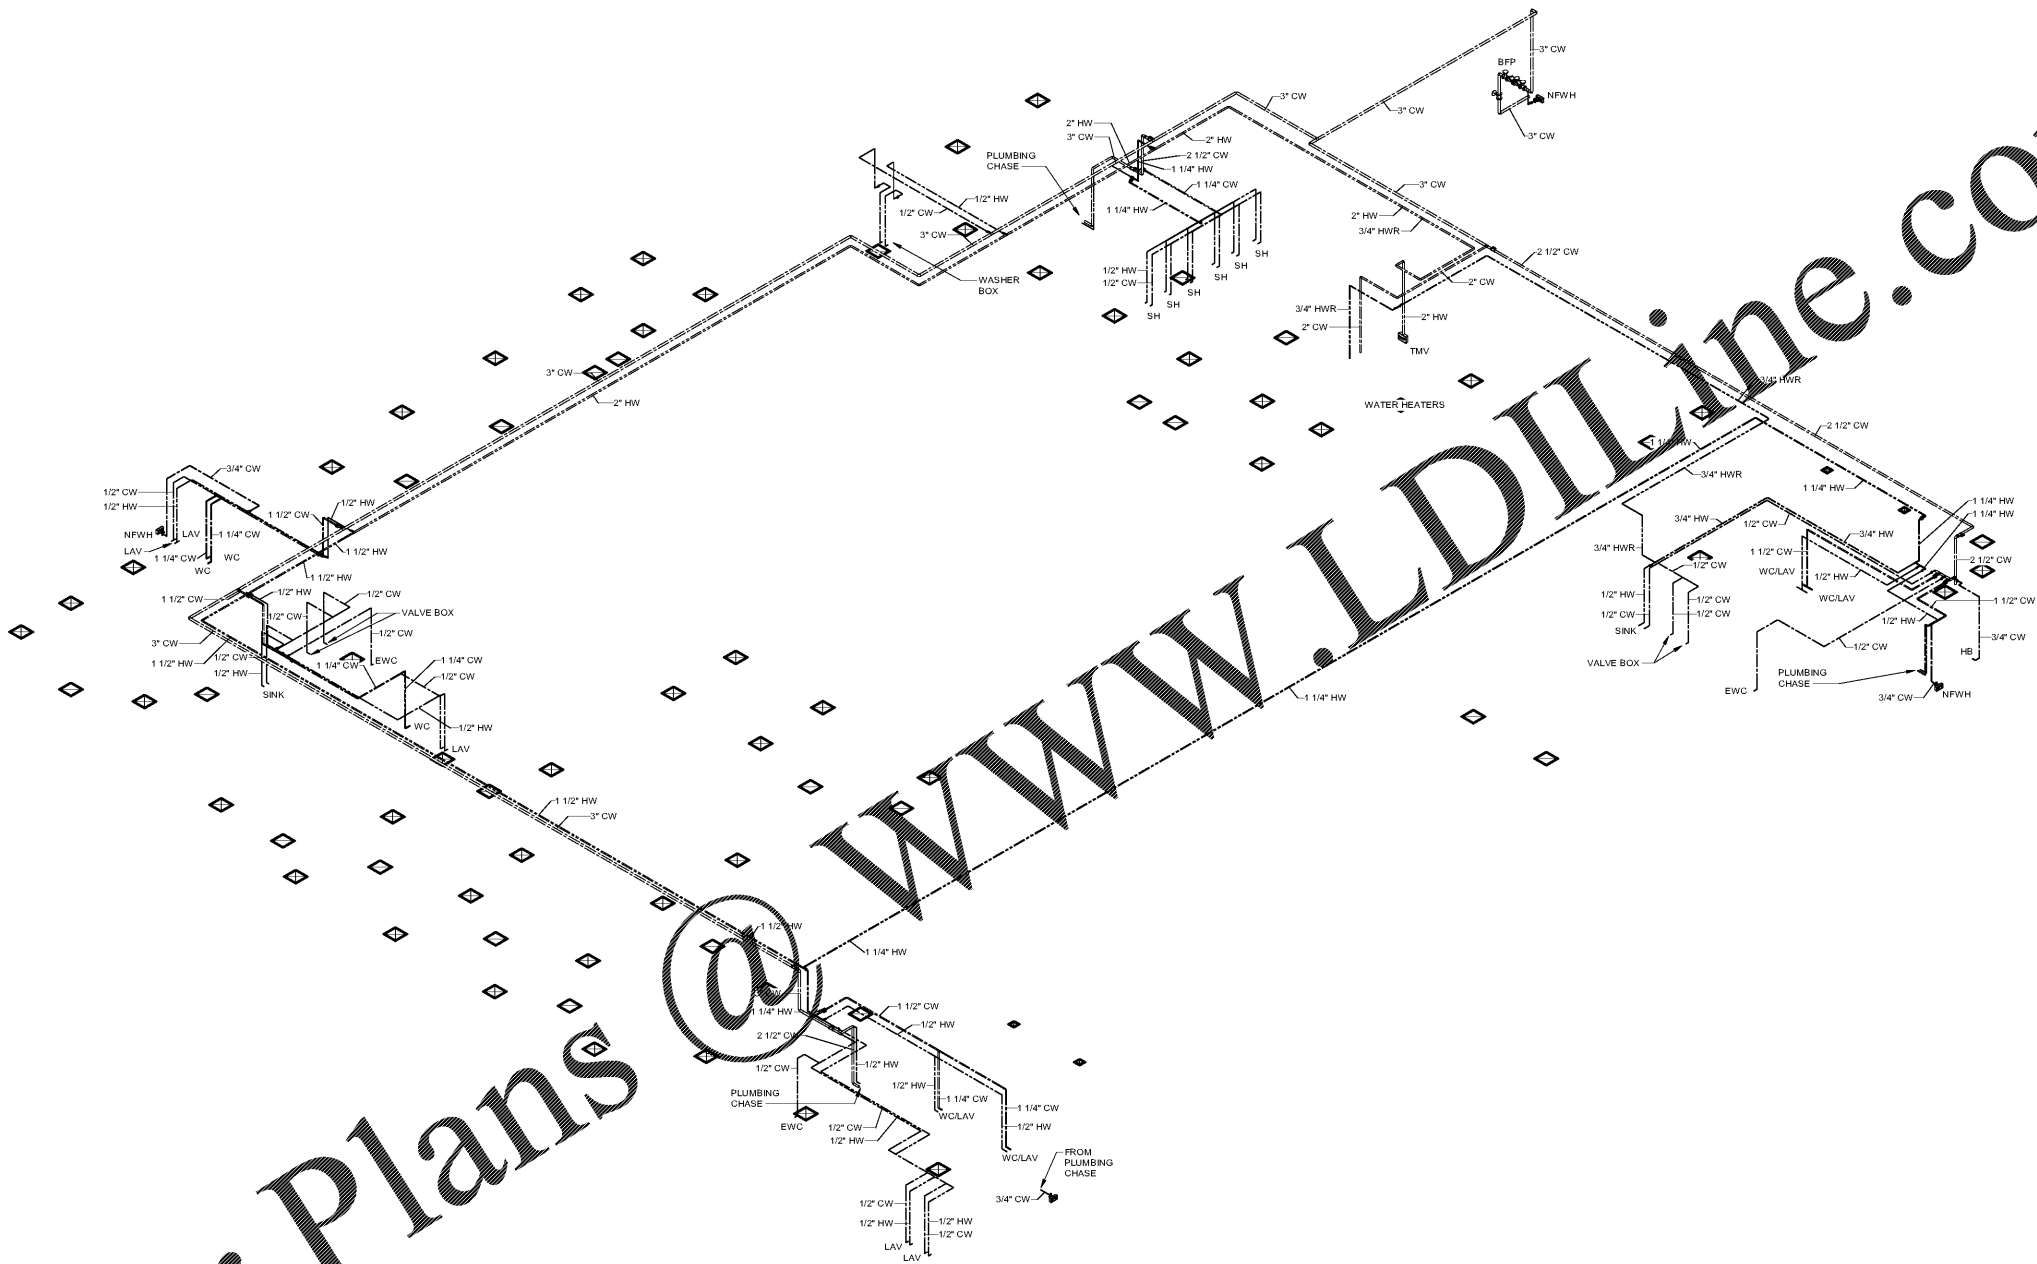

1 DOMESTIC WATER RISER DIAGRAM  
P700

No.	DESCRIPTION	DATE

CITY OF MONROE  
PUBLIC SAFETY & MUNICIPAL  
COURT COMPLEX RENOVATION  
140 BLAINE ST. MONROE, GA 30655



THIS DRAWING IS AN INSTRUMENT OF SERVICE AND SHALL REMAIN THE PROPERTY OF THE ARCHITECT. NO PART OF THIS DOCUMENT SHALL BE REPRODUCED OR TRANSMITTED IN ANY FORM, ELECTRONICALLY OR MECHANICALLY, FOR ANY PURPOSE, WITHOUT THE EXPRESS WRITTEN PERMISSION OF THE ARCHITECT.

PLUMBING  
DOMESTIC  
WATER RISER  
DIAGRAM

PROJECT # 19160MONRpo  
DATE: Issue Date  
DRAWN BY: JAA  
CHECKED BY: DC

P700

PERMIT SET SCALE

**SPENCER BRISTOL ENGINEERING, INC.**  
A Gray Company  
3577 Peachtree Lane, Suite 250  
Peachtree Corners, Georgia 30092  
Tel: 770.414.1628 Fax: 770.414.6024  
SBE Project No. 19096