
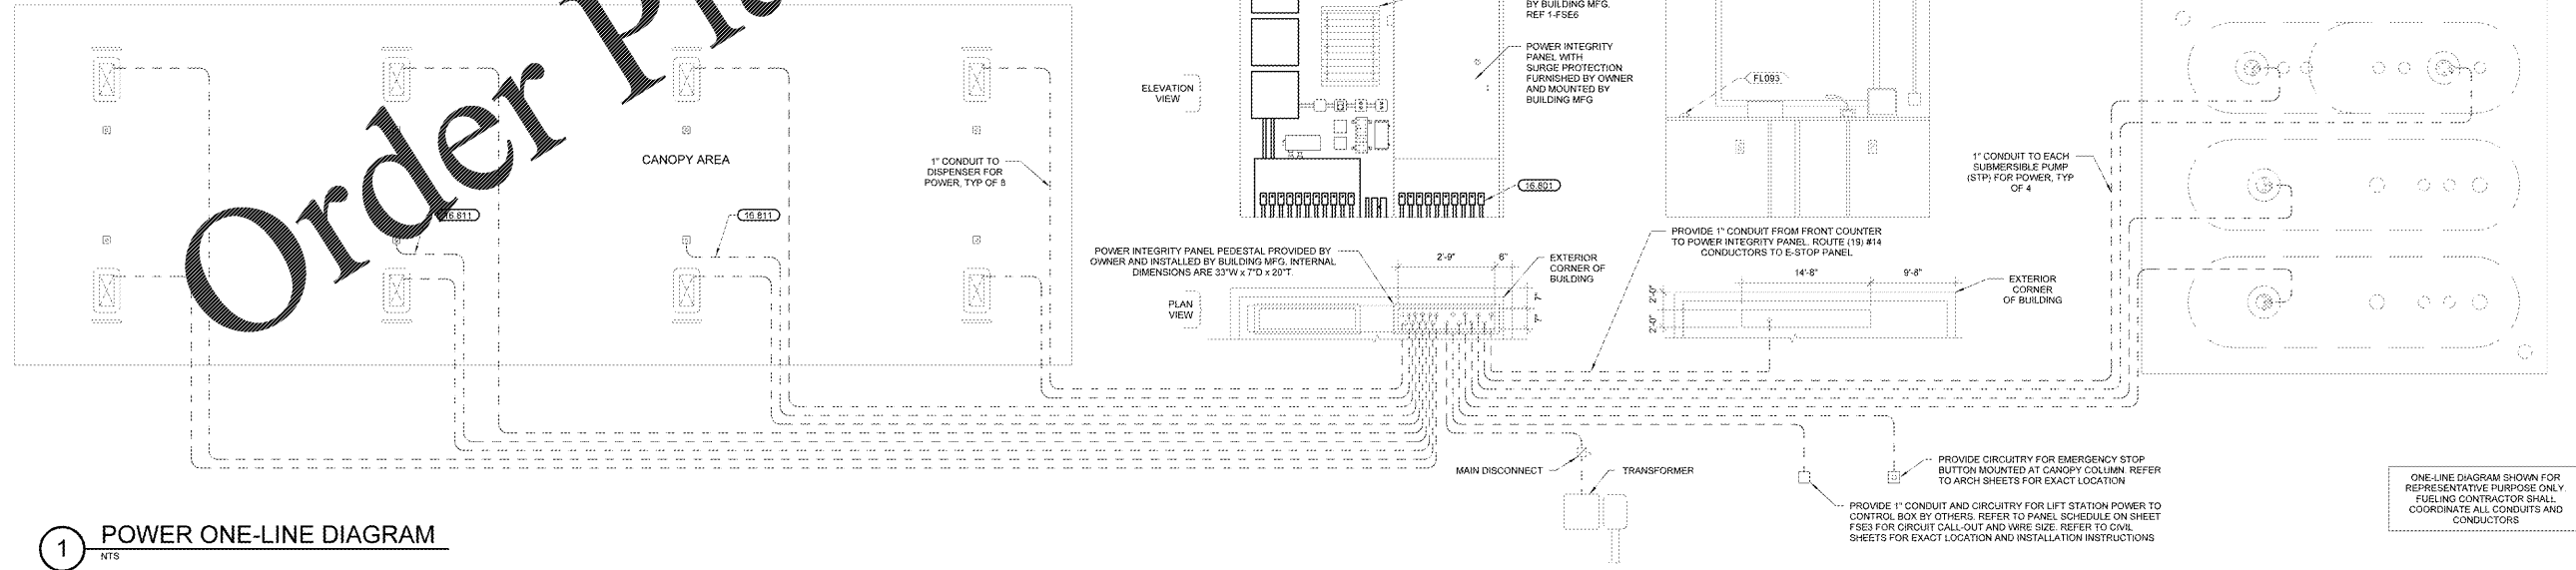
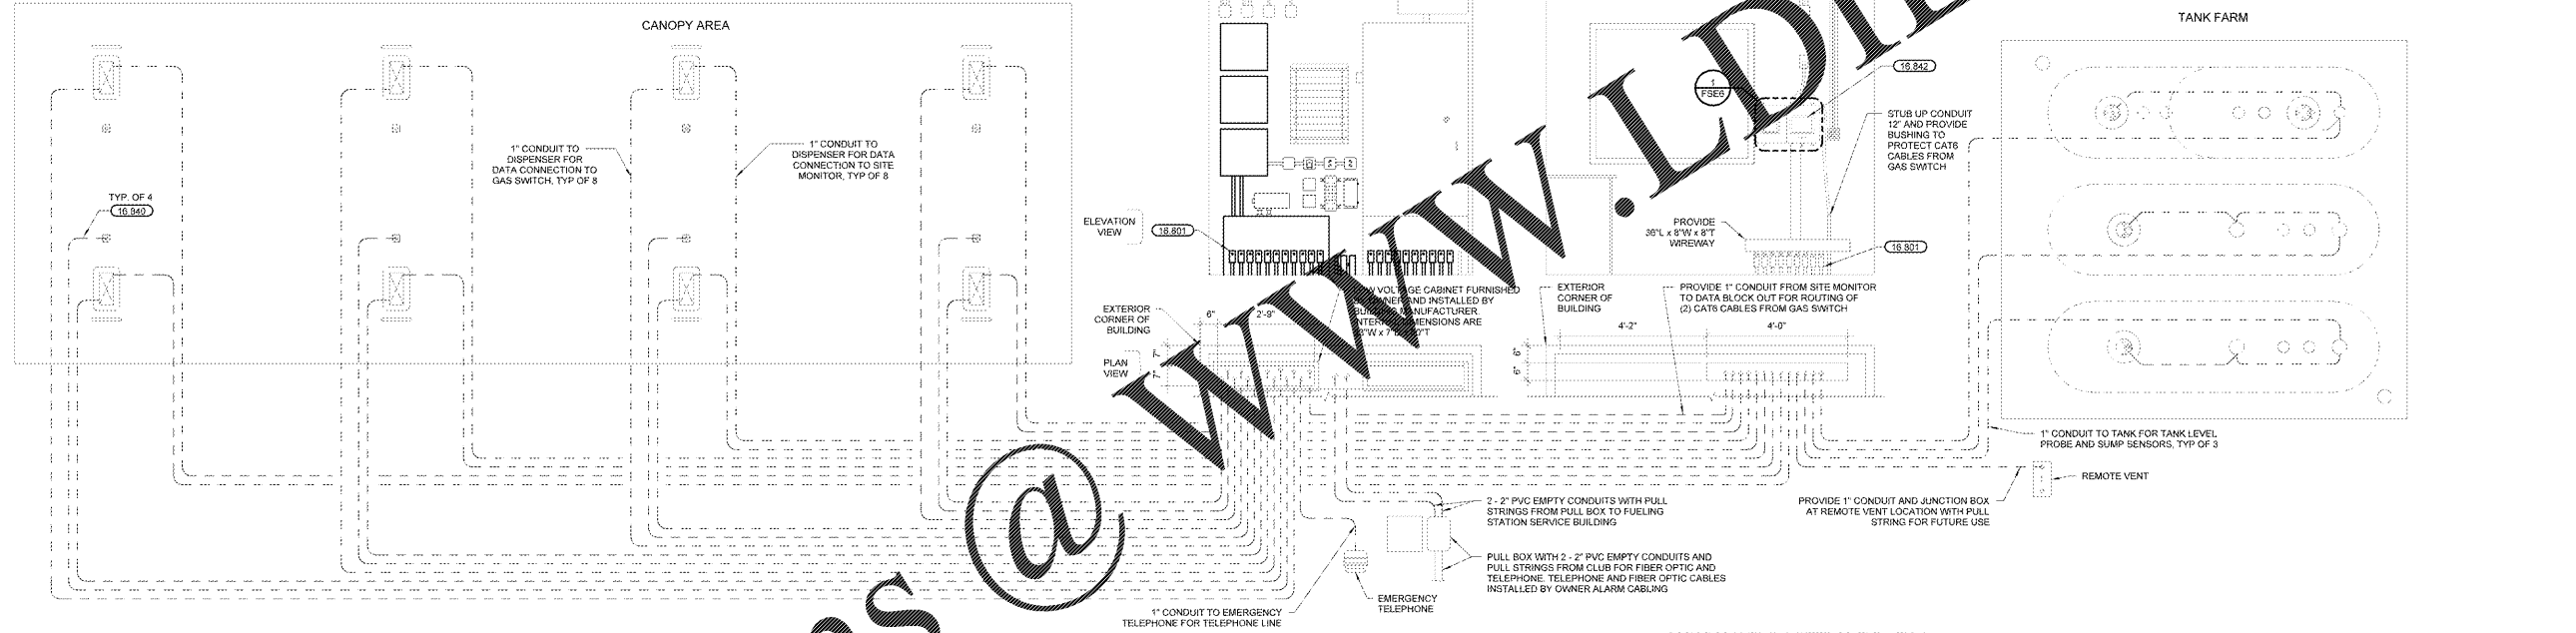


KEYNOTES	
18.801	SEAL-OFF ALL CONDUIT THAT ENTER OR PASS THRU A CLASSIFIED AREA. REF 2-FSE3.1
18.811	1" - 1" CONDUIT WITH SEAL-OFF INSIDE COLUMN BY CANOPY MANUFACTURER. REF TO CANOPY MANUFACTURER'S DRAWINGS FOR EXACT LOCATION OF COLUMN. SEAL AFTER CIRCUITS HAVE BEEN PULLED, TESTED, AND ARE FUNCTIONING PROPERLY.
18.840	PROVIDE 1" ORG FROM SECURITY CAMERA IN CANOPY DECK TO DATA CONDUIT WIRING CABINET WITH SEAL-OFFS AT EACH END. CONTRACTOR TO MAKE CONNECTION AT EACH COLUMN BASE AND CONTINUE CONDUIT FROM TOP OF COLUMN TO JUNCTION BOX AT DECK. PAN SECURITY CAMERA CABLING AND EQUIPMENT SUPPLIED AND INSTALLED BY OWNER. REF 1-FSE1 FOR EXACT CANOPY COLUMN LOCATIONS.
18.842	INSTALL SITE MONITOR PANEL FURNISHED BY OWNER. DIRECT CONNECT. PROVIDE ISOLATED GROUNDING CONDUCTOR PER MANUFACTURER'S RECOMMENDATION. ALL TERMINATIONS SHOULD BE INSTALLED PER RECOMMENDATION OF MANUFACTURER. REF 1-FSE5.

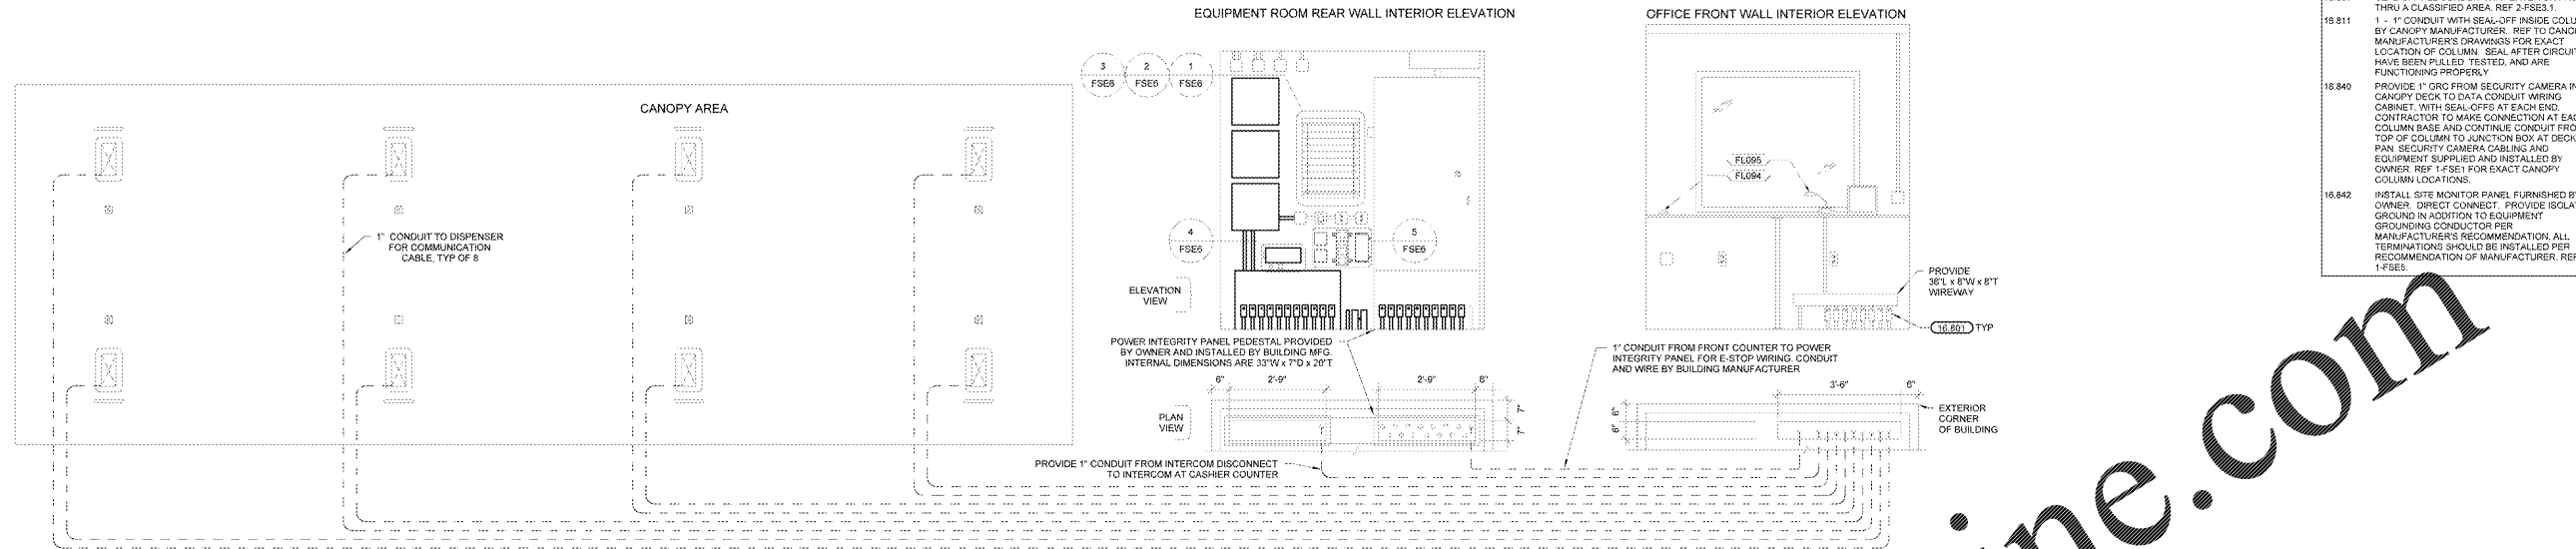

ETIPLICATION FOR REUSE

THIS DOCUMENT IS THE PROPERTY OF ANDERSON, SC. IT IS TO BE USED ONLY FOR THE PROJECT AND SITE SPECIFICALLY IDENTIFIED HEREIN. IT IS NOT TO BE REPRODUCED, COPIED, OR TRANSMITTED IN ANY FORM OR BY ANY MEANS, ELECTRONIC OR MECHANICAL, INCLUDING PHOTOCOPYING, RECORDING, OR BY ANY INFORMATION STORAGE AND RETRIEVAL SYSTEM, WITHOUT THE WRITTEN PERMISSION OF ANDERSON, SC.

CONSULTANTS

Matthew J. Nichols, PE

REGISTERED PROFESSIONAL ENGINEER

STATE OF SOUTH CAROLINA

PROJECT NO. 18-0000000000000000

DATE: 08/09/19

ANDERSON, SC

CLUB#: 6463

JOB NUMBER: 18-0000000000000000

3407T | PHOTO

ISSUE BLOCK	

CHECKED BY:	SAG
DRAWN BY:	JLN
FILE NAME:	FSE4
PROTO CYCLE:	102516
DOCUMENT DATE:	08/09/19

NOT FOR CONSTRUCTION

SITE CONDUIT DIAGRAMS

SHEET: FSE4

Order Plans @

WWW.LDILine.com