


Occupancy Schedule					
Number	Name	Area	OCC Type	Occupancy	Occupancy Load
200	Reception	294 SF	B	100	4
201	Copier 1	40 SF	B	100	1
202	A/V Storage	55 SF	B	100	1
203	GoTriangle Office	100 SF	B	100	1
204	East Corridor	196 SF			
205	Conference 2	371 SF	B	100	1
206	Conference 1	493 SF	B	100	1
207	Open Office A	1006 SF	B	100	9
208	Informal Space 1	290 SF	B	100	4
210	East Corridor	519 SF			
212	GoRaleigh Office 1	145 SF	B	100	2
214	GoRaleigh Office 2	143 SF	B	100	2
216	GoRaleigh Office 3	167 SF	B	100	2
218	GoRaleigh Office 4	167 SF	B	100	2
220	GoRaleigh Office 5	126 SF	B	100	2
222	GoRaleigh Office 6	121 SF	B	100	2
224	BRT Storage	57 SF	B	300	1
225	Informal Space 2	158 SF	B	100	2
226	Open Office B	281 SF	B	100	6
227	Copier 2	18 SF			
228	West Corridor	501 SF	B		
230	Break	394 SF	B	100	3
232	Bev Stor	20 SF	B	300	1
234	Privacy	57 SF	B	100	1
236	Women	109 SF	B		
238	Men	103 SF	B		
240	Elec./Server	34 SF	B	300	1

LIFE SAFETY PLAN LEGEND			
	CLEAR EXIT		TRAVEL
	MAXIMUM CALCULATED OCCUPANT LOAD		DISTANCE BETWEEN
	ACTUAL OCCUPANT		OVERALL DIAGONAL
	DESIGN OCCUPANCY LOAD AT EXIT		BUILDING #1 OCCUPANCY (55,242 SF), REFER TO
	PANIC HARDWARE		BUILDING #2 OCCUPANCY (20,053 SF), REFER TO
	ONE HOUR FIRE		ROOM
	TWO HOUR FIRE		

INNOVATIVE DESIGN
 850 W. MORGAN STREET
 RALEIGH, NORTH CAROLINA 27603
 919-832-6303
 919-832-3339 FAX

Bid / Permit Documents

SEAL: 11/8/2019

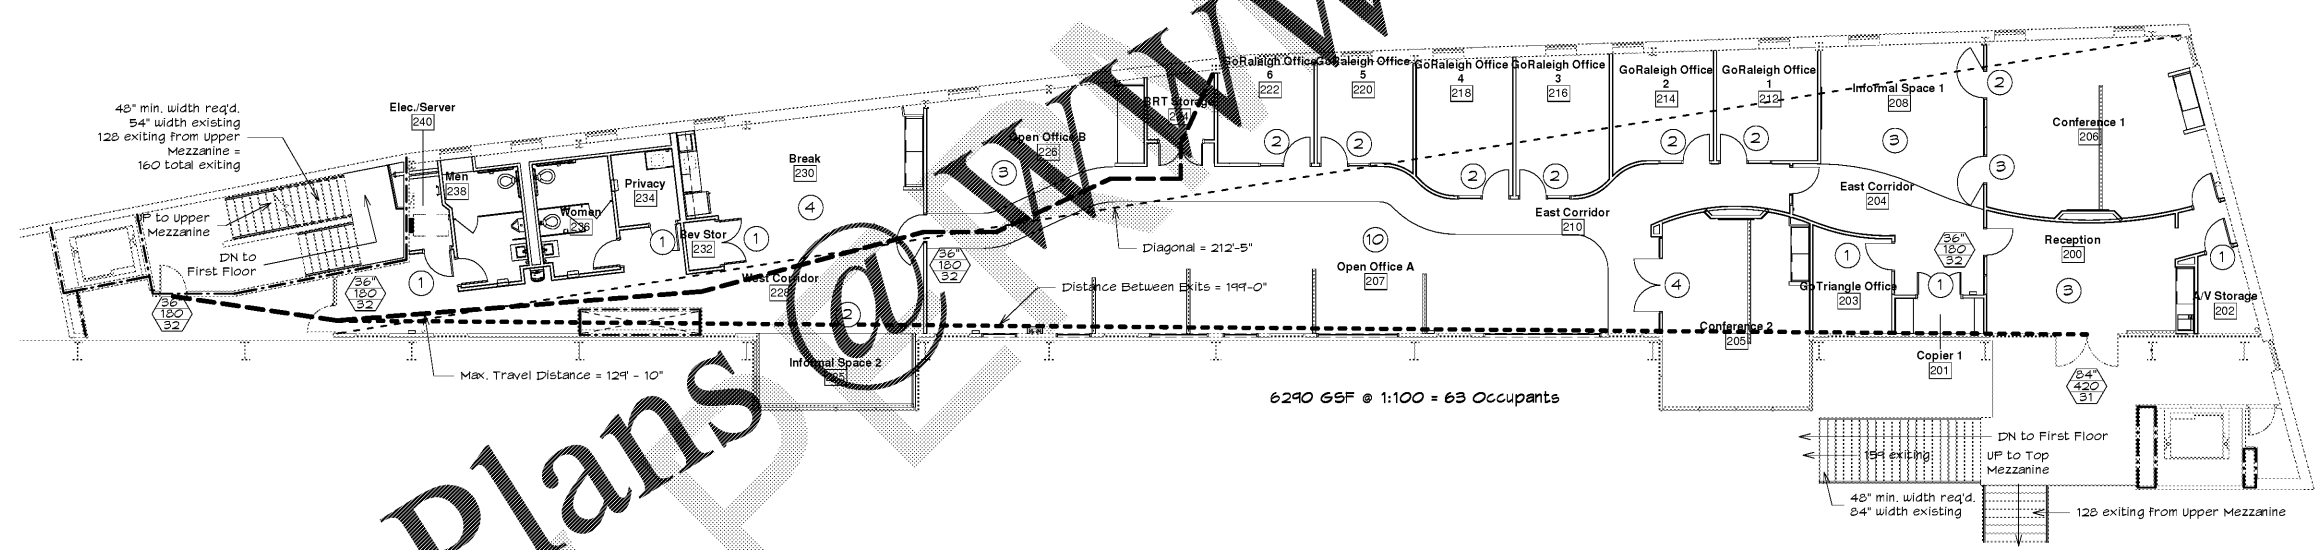

① LIFE SAFETY PLAN - LOWER MEZZANINE
 1" = 10'-0"

Order Plans @ WWW.LDILine.com

BUY AMERICAN PROGRAM REQUIREMENTS
 ALL PRODUCTS PROVIDED ON THIS PROJECT MUST BE MANUFACTURED IN COMPLIANCE WITH THE BUY AMERICAN PROGRAM FOR FEDERALLY FUNDED TRANSPORTATION PROJECTS PER CODE OF FEDERAL REGULATIONS 49 CFR 661. THESE REQUIREMENTS ARE DISTINCT AND DIFFERENT FROM THOSE OF THE BUY AMERICAN ACT OF 1933.

Union Station Mezzanine Office Fit Up
 City of Raleigh Transit Division
 510 W Martin St, Raleigh, NC 27601

10		
9		
8		
7		
6		
5		
4		
3	Bid / Permit Set	11/8/19
2	CD	10/31/19
1	SD	9/25/19
NO.	SUBMISSION	DATE

CHECKED BY: -
 DRAWN BY: -
 PROJECT NUMBER: 1908
 SHEET NAME: LIFE SAFETY PLAN
 SHEET NUMBER: LS100