




**INNOVATIVE  
DESIGN**

850 W. MORGAN STREET  
RALEIGH, NORTH CAROLINA 27603  
919-832-6303  
919-832-3339 FAX

Bid / Permit Documents

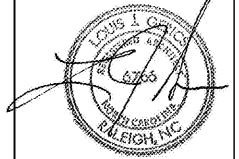


SEAL: 11/8/2019


Union Station Mezzanine Office Fit Up

City of Raleigh Transit Division


510 W Martin St, Raleigh, NC 27601

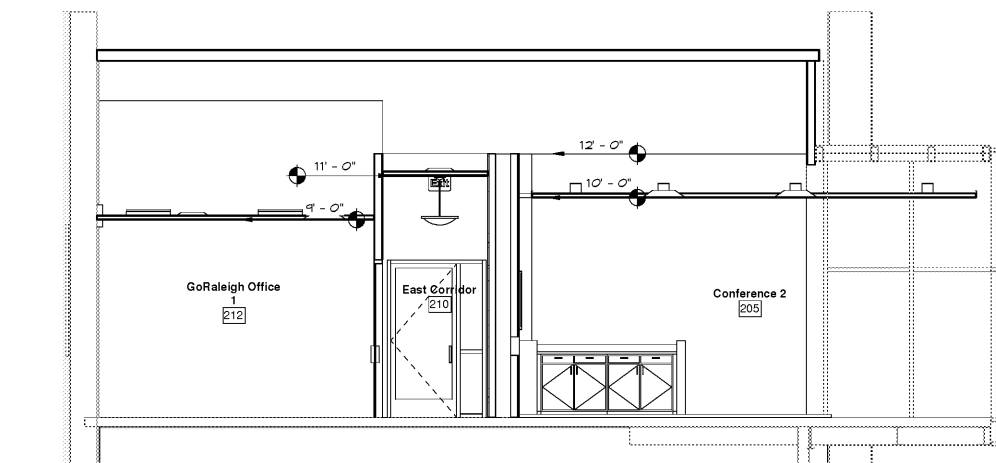


④ Building Section 3  
1/4" = 1'-0"

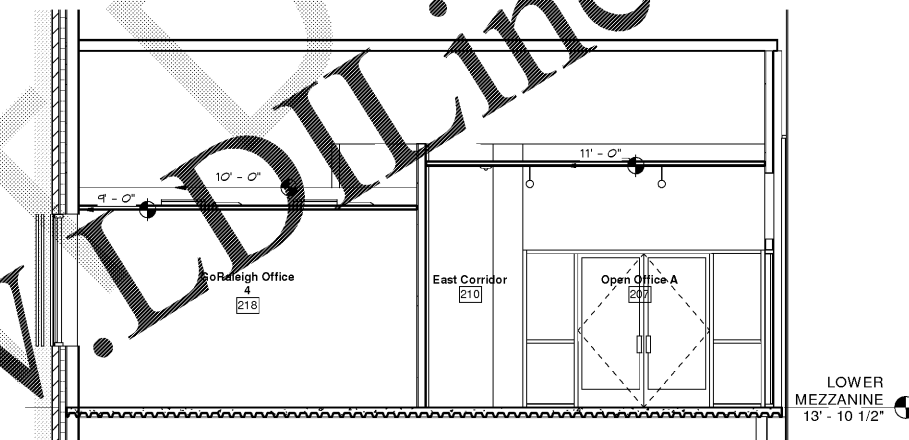

② Building Section 4  
1/4" = 1'-0"

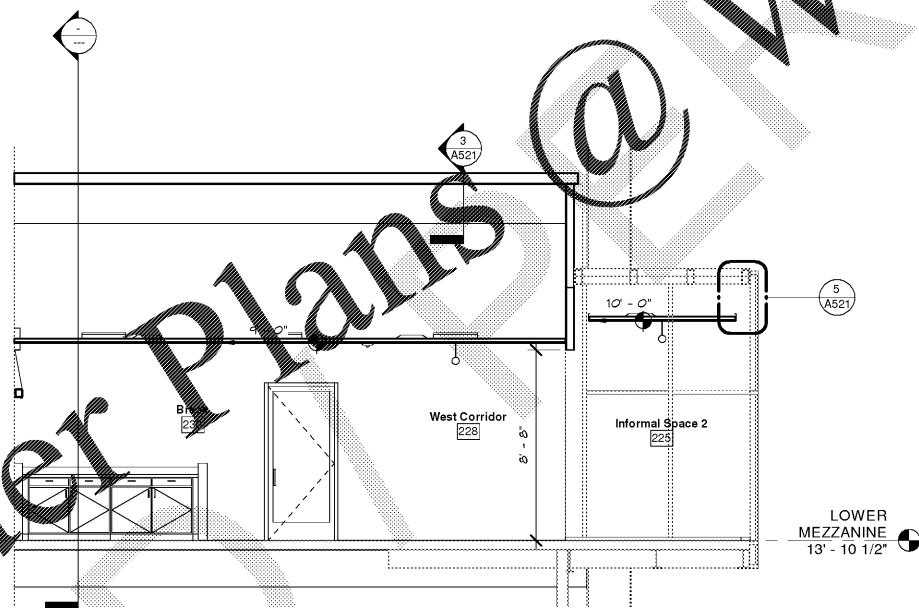

③ Building Section 1  
1/4" = 1'-0"

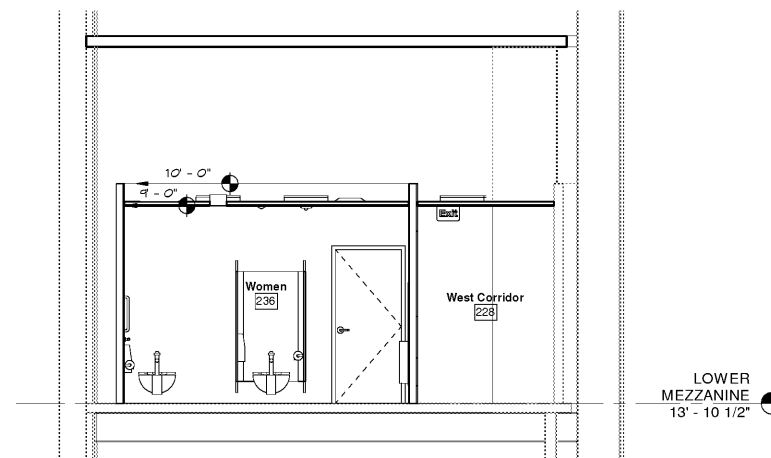

① Building Section 2  
1/4" = 1'-0"

Order Plans @ [www.edline.com](mailto:www.edline.com)

**BUY AMERICAN PROGRAM REQUIREMENTS**  
ALL PRODUCTS PROVIDED ON THIS PROJECT MUST BE MANUFACTURED IN COMPLIANCE WITH THE BUY AMERICAN PROGRAM FOR FEDERALLY FUNDED TRANSPORTATION PROJECTS PER CODE OF FEDERAL REGULATIONS 49 CFR 661. THESE REQUIREMENTS ARE DISTINCT AND DIFFERENT FROM THOSE OF THE BUY AMERICAN ACT OF 1933.

10		
9		
8		
7		
6		
5		
4		
3	Bid / Permit Set	11/8/19
2	CD	10/31/19
1	SD	9/25/19
NO.	SUBMISSION	DATE

CHECKED BY: MN

DRAWN BY: LG

PROJECT NUMBER: 1908

SHEET NAME:

**BUILDING  
SECTIONS**

SHEET NUMBER:

**A301**