




13 Elevation - Storefront at 203
3/8" = 1'-0"

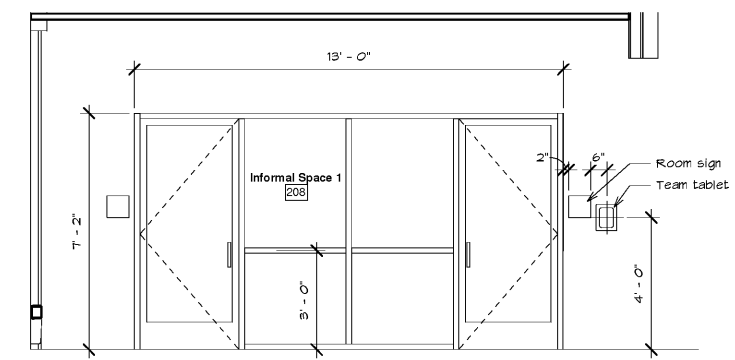


11 Elevation - Storefront at 206
3/8" = 1'-0"

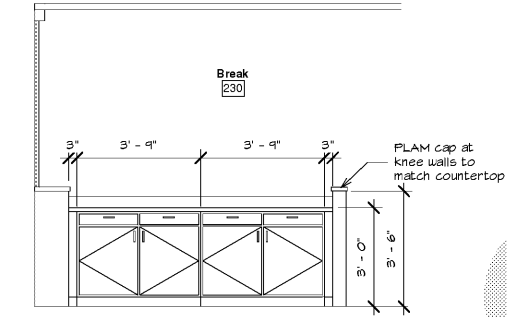


10 Elevation - Break Room Dry Casework
3/8" = 1'-0"

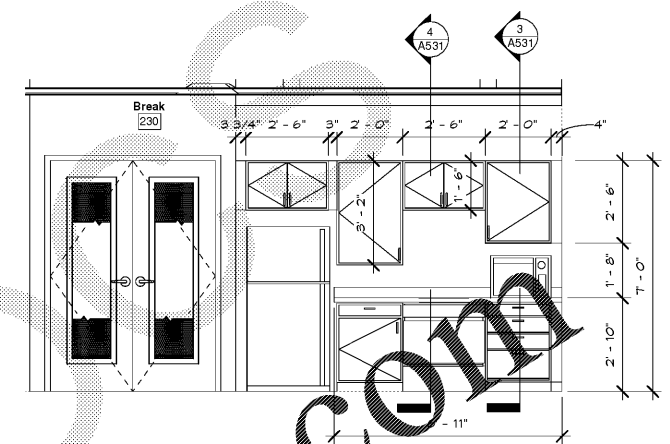


9 Elevation - Break Room Wet Casework
3/8" = 1'-0"

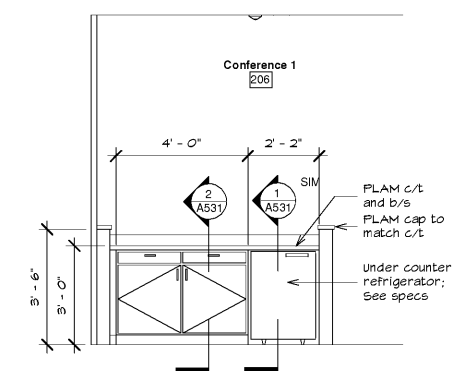


7 Elevation - Conference Room 1 Casework
3/8" = 1'-0"

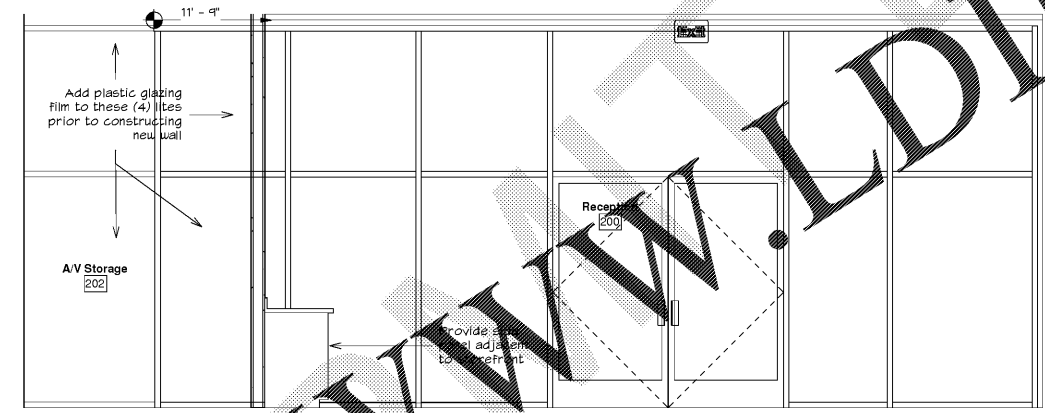


6 Elevation - Reception & A/V Storage
3/8" = 1'-0"

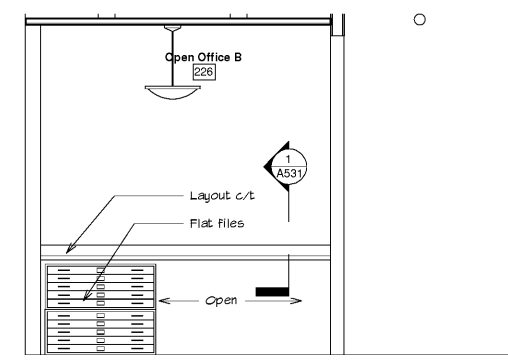


12 Elevation - Flat Files
3/8" = 1'-0"

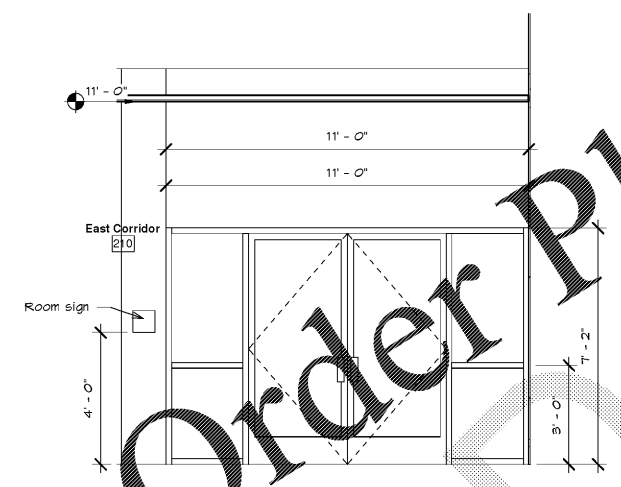


1 Elevation - Entry to Conference 2
3/8" = 1'-0"

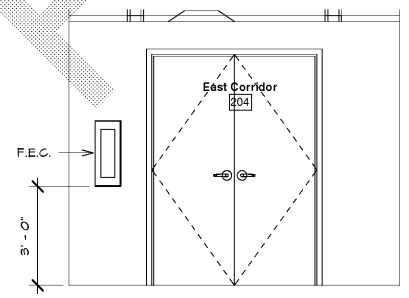

2 Elevation - Copier 1 Wall Opening
3/8" = 1'-0"

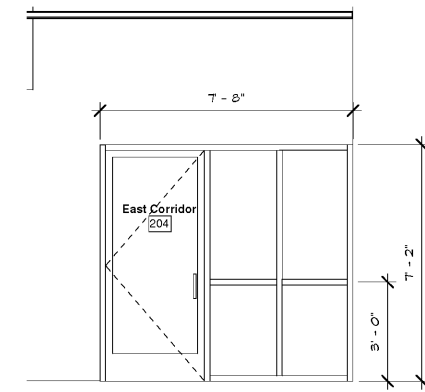

3 Elevation - Door to Reception
3/8" = 1'-0"

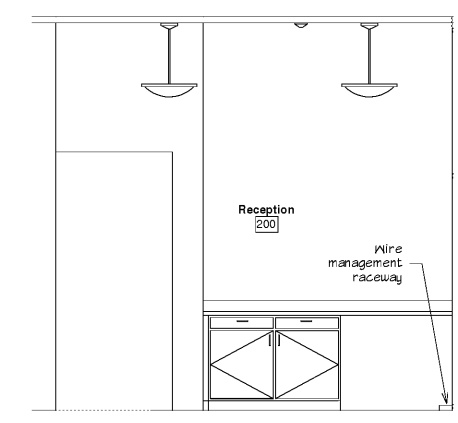

5 Elevation - Reception Countertop
3/8" = 1'-0"

BUY AMERICAN PROGRAM REQUIREMENTS
ALL PRODUCTS PROVIDED ON THIS PROJECT MUST BE MANUFACTURED IN COMPLIANCE WITH THE BUY AMERICAN PROGRAM FOR FEDERALLY FUNDED TRANSPORTATION PROJECTS PER CODE OF FEDERAL REGULATIONS 49 CFR 661. THESE REQUIREMENTS ARE DISTINCT AND DIFFERENT FROM THOSE OF THE BUY AMERICAN ACT OF 1933.

INNOVATIVE DESIGN
850 W. MORGAN STREET
RALEIGH, NORTH CAROLINA 27603
919-832-6303
919-832-3339 FAX

Bid / Permit Documents

SEAL: 11/8/2019

Union Station Mezzanine Office Fit Up
City of Raleigh Transit Division
510 W Martin St, Raleigh, NC 27601

10		
9		
8		
7		
6		
5		
4		
3	Bid / Permit Set	11/8/19
2	CD	10/31/19
1	SD	9/25/19
NO.	SUBMISSION	DATE

CHECKED BY: MN

DRAWN BY: LG

PROJECT NUMBER: 1908

SHEET NAME:

INTERIOR ELEVATIONS

SHEET NUMBER: A402