




**INNOVATIVE
DESIGN**

850 W. MORGAN STREET
RALEIGH, NORTH CAROLINA 27603
919-832-6303
919-832-3339 FAX

Bid / Permit Documents

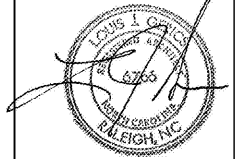

SEAL: 11/8/2019

Union Station Mezzanine Office Fit Up

City of Raleigh Transit Division

510 W Martin St, Raleigh, NC 27601

10		
9		
8		
7		
6		
5		
4		
3	Bid / Permit Set	11/8/19
2	CD	10/31/19
1	SD	9/25/19
NO.	SUBMISSION	DATE

CHECKED BY: **MN**

DRAWN BY: **LG**

PROJECT NUMBER: **1908**


SHEET NAME:

**INTERIOR
ELEVATIONS**

SHEET NUMBER:

A404

COPYRIGHT Innovative Design 2019

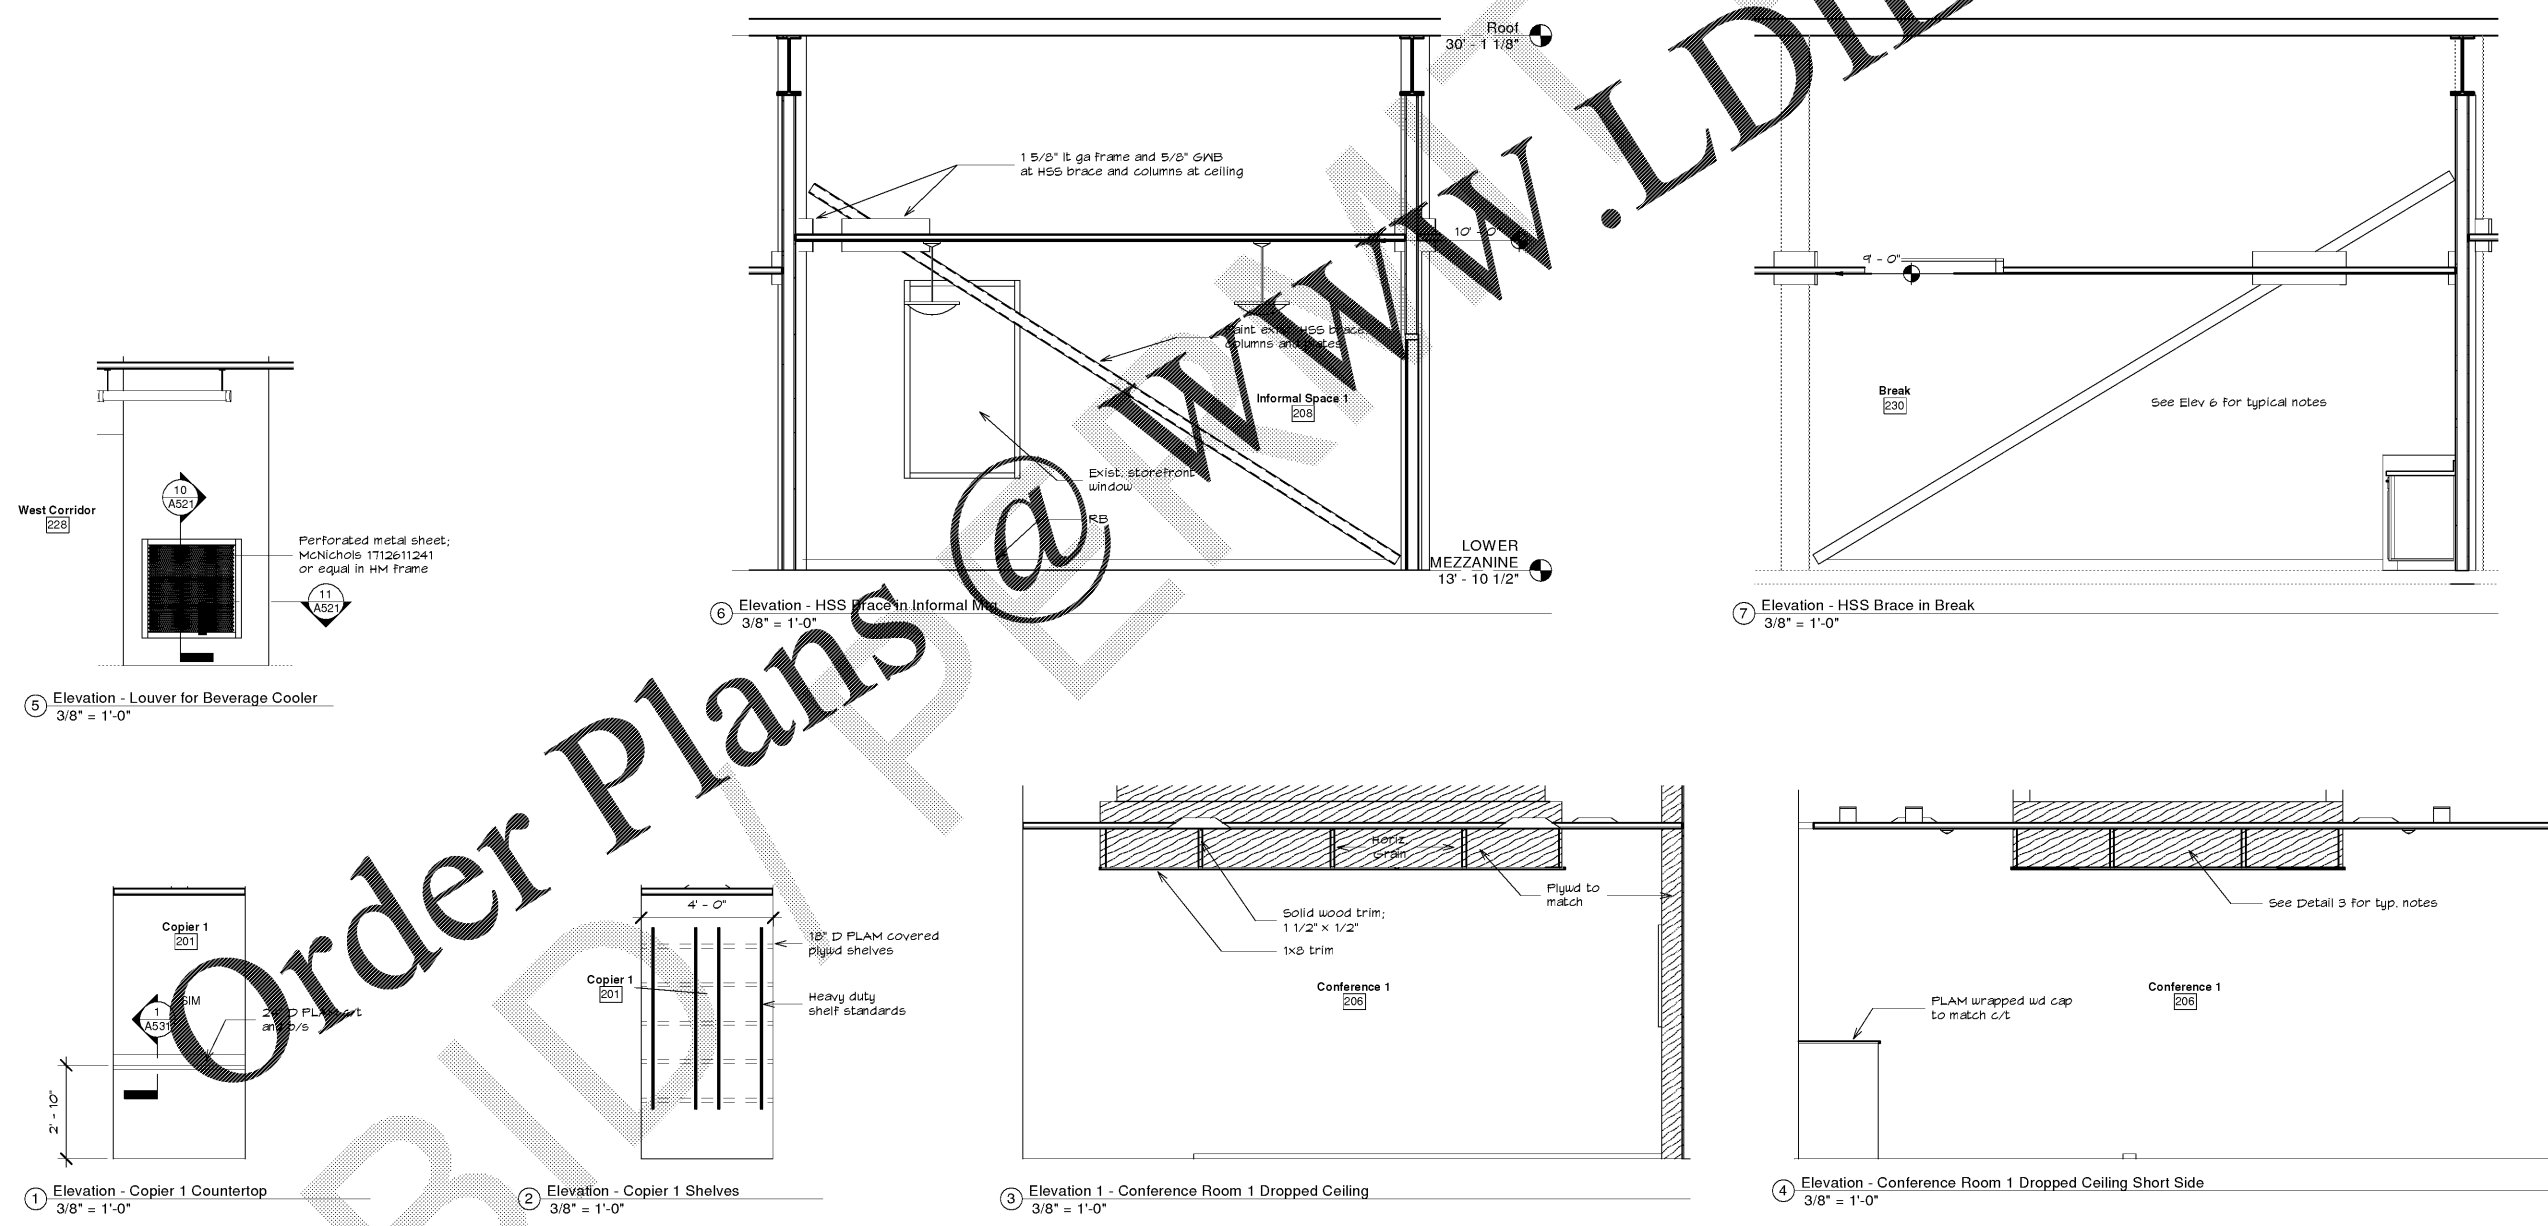

5 Elevation - Louver for Beverage Cooler
3/8" = 1'-0"

1 Elevation - Copier 1 Countertop
3/8" = 1'-0"

2 Elevation - Copier 1 Shelves
3/8" = 1'-0"

3 Elevation 1 - Conference Room 1 Dropped Ceiling
3/8" = 1'-0"

4 Elevation - Conference Room 1 Dropped Ceiling Short Side
3/8" = 1'-0"

6 Elevation - HSS Brace in Informal Space 1
3/8" = 1'-0"

7 Elevation - HSS Brace in Break
3/8" = 1'-0"