



**INNOVATIVE  
DESIGN**

850 W. MORGAN STREET  
RALEIGH, NORTH CAROLINA 27603  
919-832-6303  
919-832-3339 FAX

Bid / Permit Documents



SEAL: 11/8/2019

Union Station Mezzanine Office Fit Up

City of Raleigh Transit Division

510 W Martin St, Raleigh, NC 27601

10		
9		
8		
7		
6		
5		
4		
3	Bid / Permit Set	11/8/19
2	CD	10/31/19
1	SD	9/25/19
NO.	SUBMISSION	DATE

CHECKED BY: -

DRAWN BY: -

PROJECT NUMBER:

1908


SHEET NAME:

PLAN DETAILS


SHEET NUMBER:

A501


COPYRIGHT Innovative Design 2019

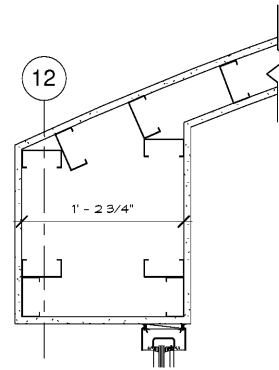


3 Plan Detail - Conference 2  
1 1/2" = 1'-0"

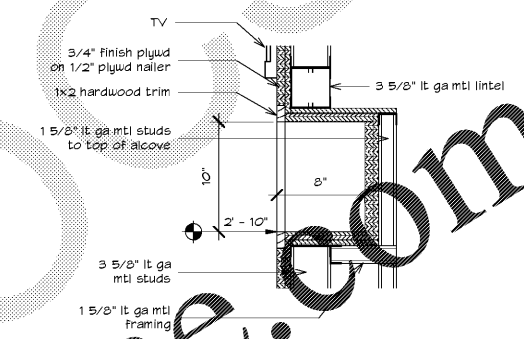

4 Detail - Above Shelf and Panel TV Walls  
1 1/2" = 1'-0"

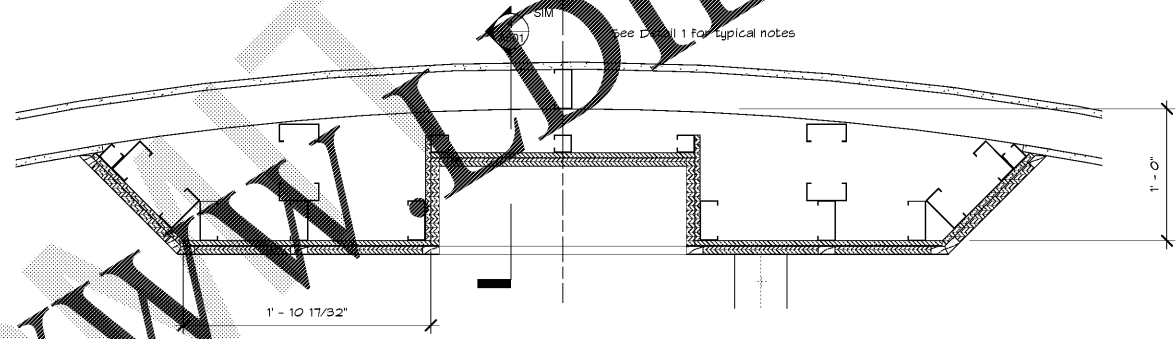

5 Plan Detail - Conference 2 TV Wall  
1 1/2" = 1'-0"

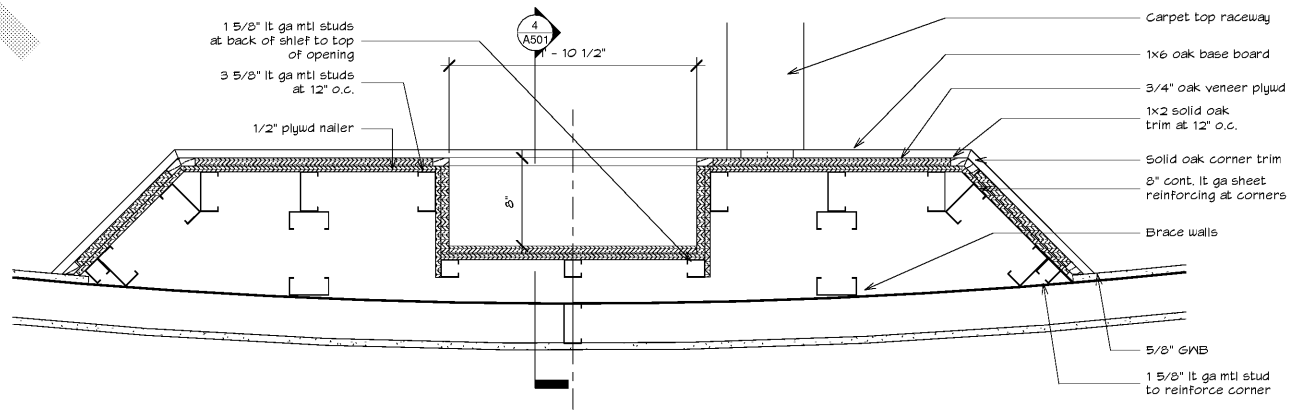

1 Plan Detail - Conference Room 1 TV Wall  
1 1/2" = 1'-0"

**BUY AMERICAN PROGRAM REQUIREMENTS**  
 ALL PRODUCTS PROVIDED ON THIS PROJECT MUST BE MANUFACTURED IN COMPLIANCE WITH THE BUY AMERICAN PROGRAM FOR FEDERALLY FUNDED TRANSPORTATION PROJECTS PER CODE OF FEDERAL REGULATIONS 49 CFR 661. THESE REQUIREMENTS ARE DISTINCT AND DIFFERENT FROM THOSE OF THE BUY AMERICAN ACT OF 1933.

Order Plans @ [WWW@PLANS@WWW.DIline.com](mailto:WWW@PLANS@WWW.DIline.com)