

**INNOVATIVE
DESIGN**

850 W. MORGAN STREET
RALEIGH, NORTH CAROLINA 27603
919-832-6303
919-832-3339 FAX

Bid / Permit Documents




SEAL: 11/8/2019


Union Station Mezzanine Office Fit Up

City of Raleigh Transit Division


510 W Martin St, Raleigh, NC 27601

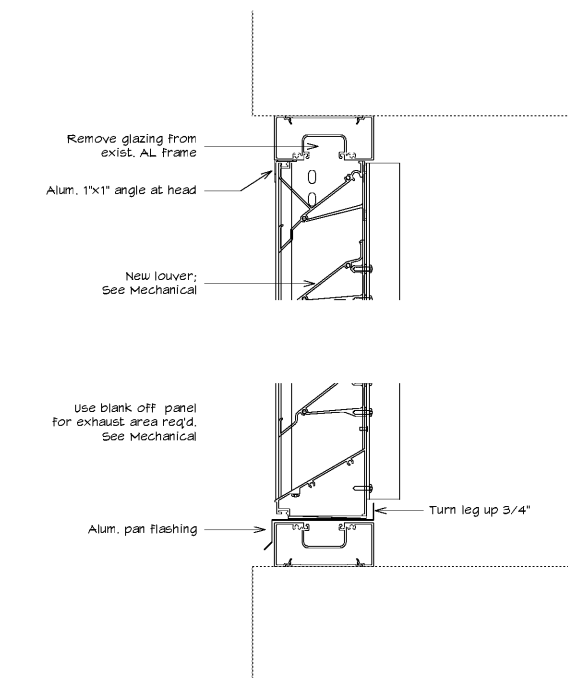


④ Detail - Head and Sill at New Louver
3" = 1'-0"

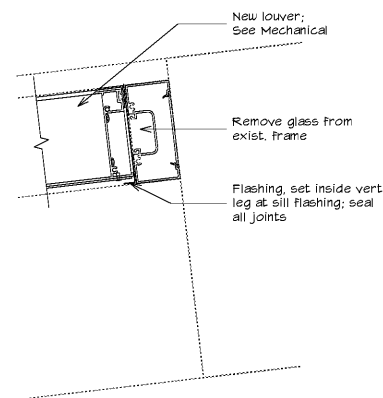


⑤ Detail - Jamb at New Louver
3" = 1'-0"

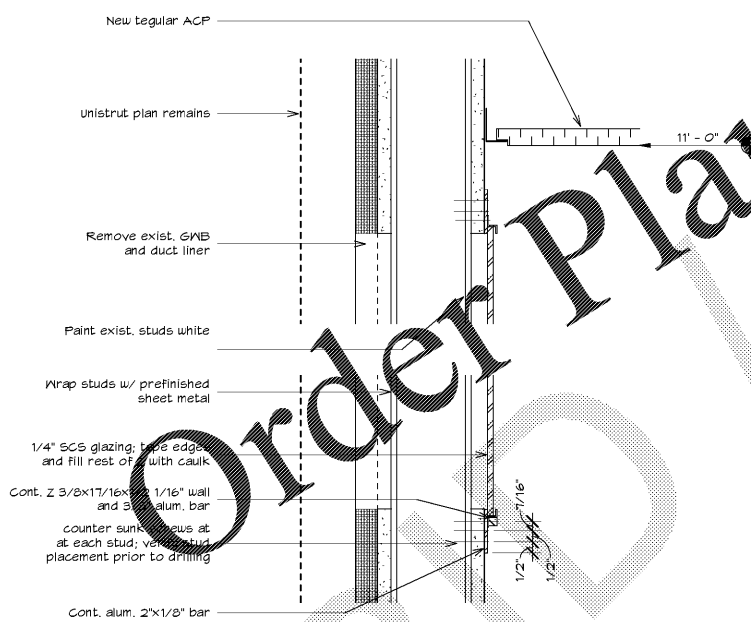

① Detail - Head and Sill at New Storefront
3" = 1'-0"

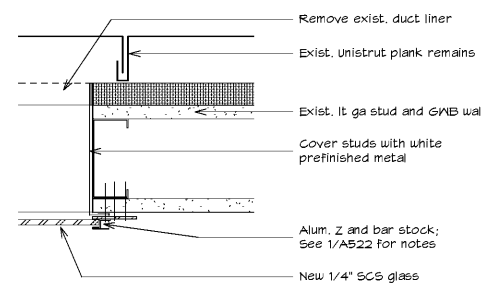

② Detail - Jamb at New Storefront
3" = 1'-0"

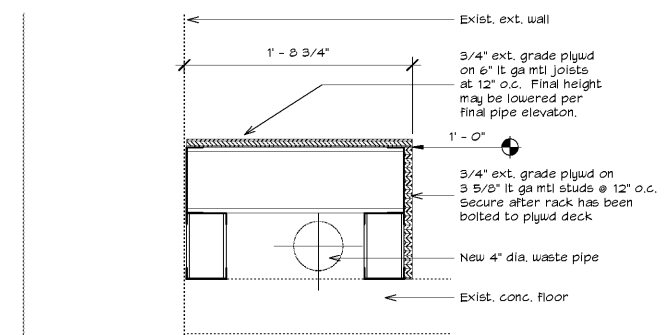

③ Detail - Server Rack Platform
1 1/2" = 1'-0"

10		
9		
8		
7		
6		
5		
4		
3	Bid / Permit Set	11/8/19
2	CD	10/31/19
1	SD	9/25/19
NO.	SUBMISSION	DATE

CHECKED BY: MN

DRAWN BY: LG

PROJECT NUMBER: 1908

SHEET NAME:

DETAILS

SHEET NUMBER: A522