


1 PLUMBING SECOND FLOOR OVERALL PLAN
 3/32" = 1'-0"
 0 6' 8' 1' 16' 2' 24'

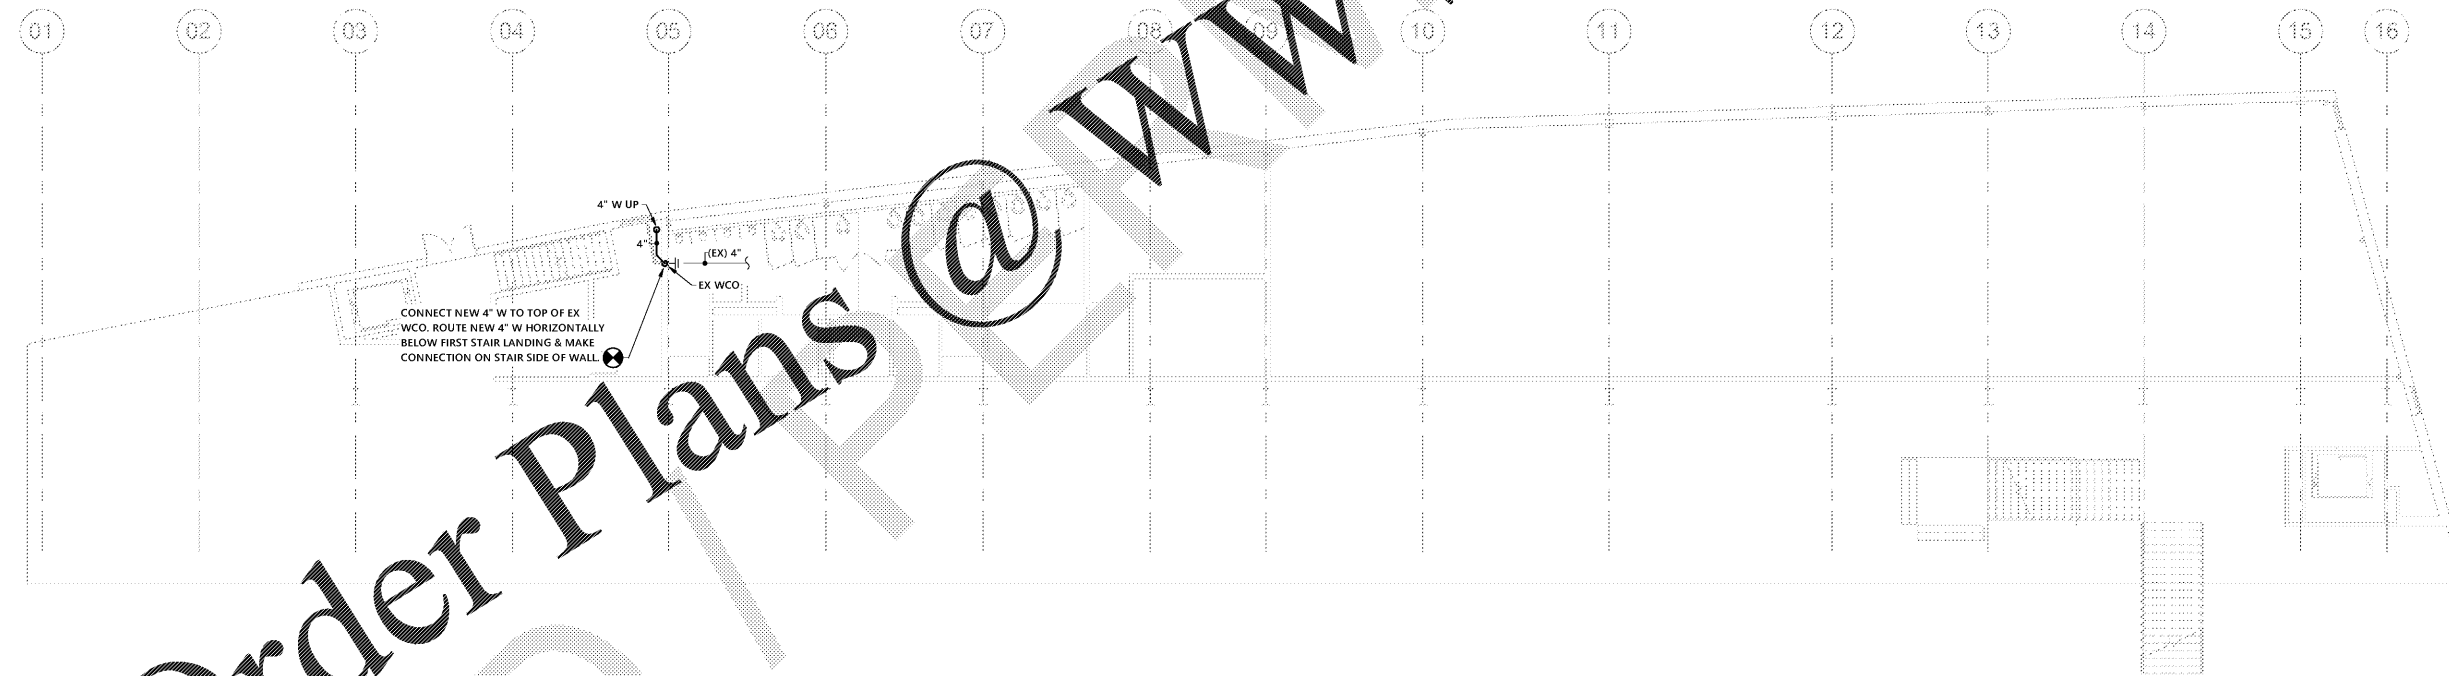

2 PLUMBING FIRST FLOOR OVERALL PLAN
 3/32" = 1'-0"
 0 6' 8' 1' 16' 2' 24'

INNOVATIVE DESIGN
 850 W. MORGAN STREET
 RALEIGH, NORTH CAROLINA 27603
 919-832-6303
 919-832-3339 FAX

optima engineering
 150 Fayetteville St., Suite 530, Raleigh, NC 27601
 1927 South Tryon St., Suite 300, Charlotte, NC 28203
 Phone: 919-26-2200 - www.optimaengineering.com
 North Carolina License Number: C-0514

PERMIT/BID SET
 NORTH CAROLINA
 PROFESSIONAL ENGINEER
 STOPPER, CARY, NC
 039771
 SEAL

Union Station Mezzanine Office Fit Up
 City of Raleigh Transit Division
 510 W Martin St, Raleigh, NC 27601

1	PERMIT/BID SET	11/08/19
NO.	SUBMISSION	DATE
CHECKED BY:		JWM
DRAWN BY:		CCC
PROJECT NUMBER:		1908
SHEET NAME: PLUMBING OVERALL PLANS		
SHEET NUMBER:		P100

BUY AMERICA PROGRAM REQUIREMENTS
 ALL PRODUCTS PROVIDED ON THIS PROJECT MUST BE MANUFACTURED IN COMPLIANCE WITH THE BUY AMERICA PROGRAM FOR FEDERALLY FUNDED TRANSPORTATION PROJECTS PER CODE OF FEDERAL REGULATIONS 49 DFR 661. THESE REQUIREMENTS ARE DISTINCT AND DIFFERENT FROM THOSE OF THE BUY AMERICAN ACT OF 1933.

Optima # 19-0327
 Date: 3.01.20