


PROJECT INFORMATION

**UNCG ATHLETICS  
 COLEMAN BUILDING  
 WEIGHT ROOM**  
 SCO ID No. 19-20597-01A | Code: 41825 Item: 304  
 1408 Walker Ave., Greensboro, NC 27402

SEALS

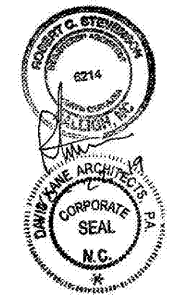

DKA JOB NUMBER  
 1915

REVISIONS

These drawings are the property of Davis Kane Architects, P.A. They may not be re-used for any purpose without written permission. Copyright © 2019 by Davis Kane Architects, P.A. All rights reserved.


PA: RS  
 PM: SB  
 Drawn By: JW  
 Plot Date: 10/23/2019 4:09:42 PM

DATE ISSUED


BID DOCUMENTS  
 10/22/19

SHEET TITLE  
 BUILDING SECTIONS


**A-3.1**

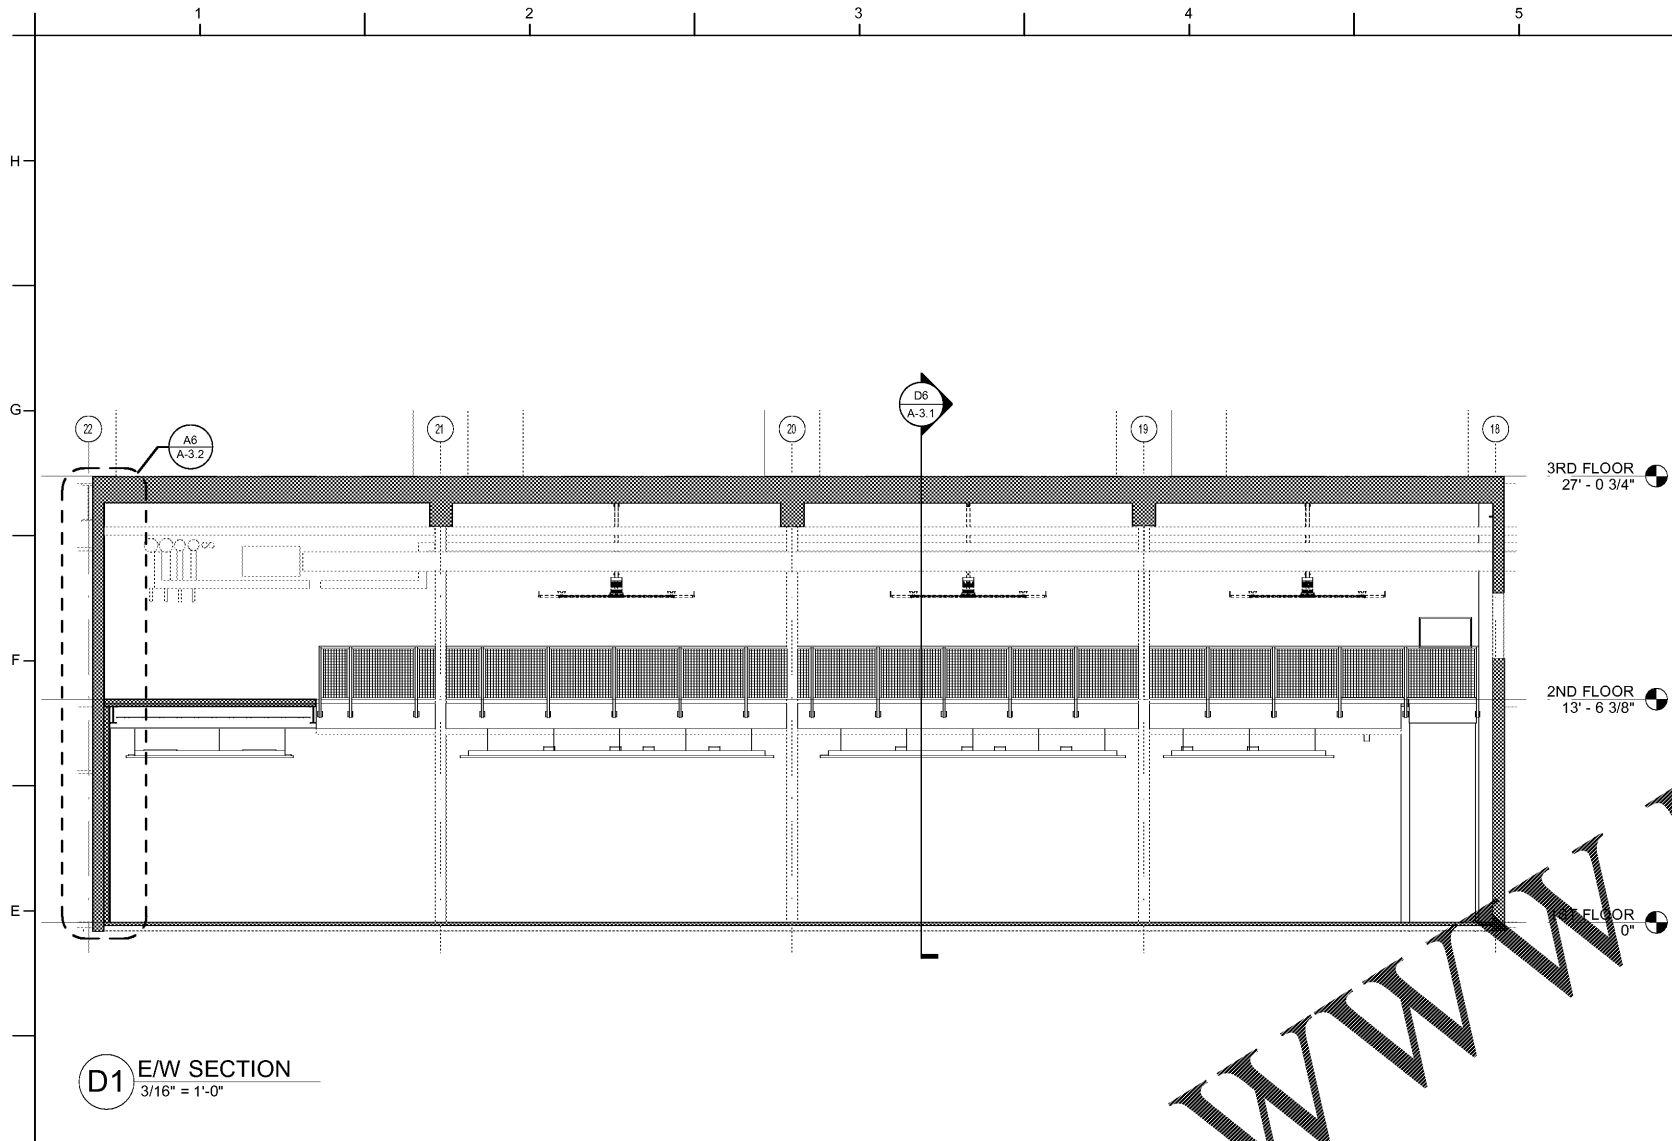


**D1** E/W SECTION  
 3/16" = 1'-0"

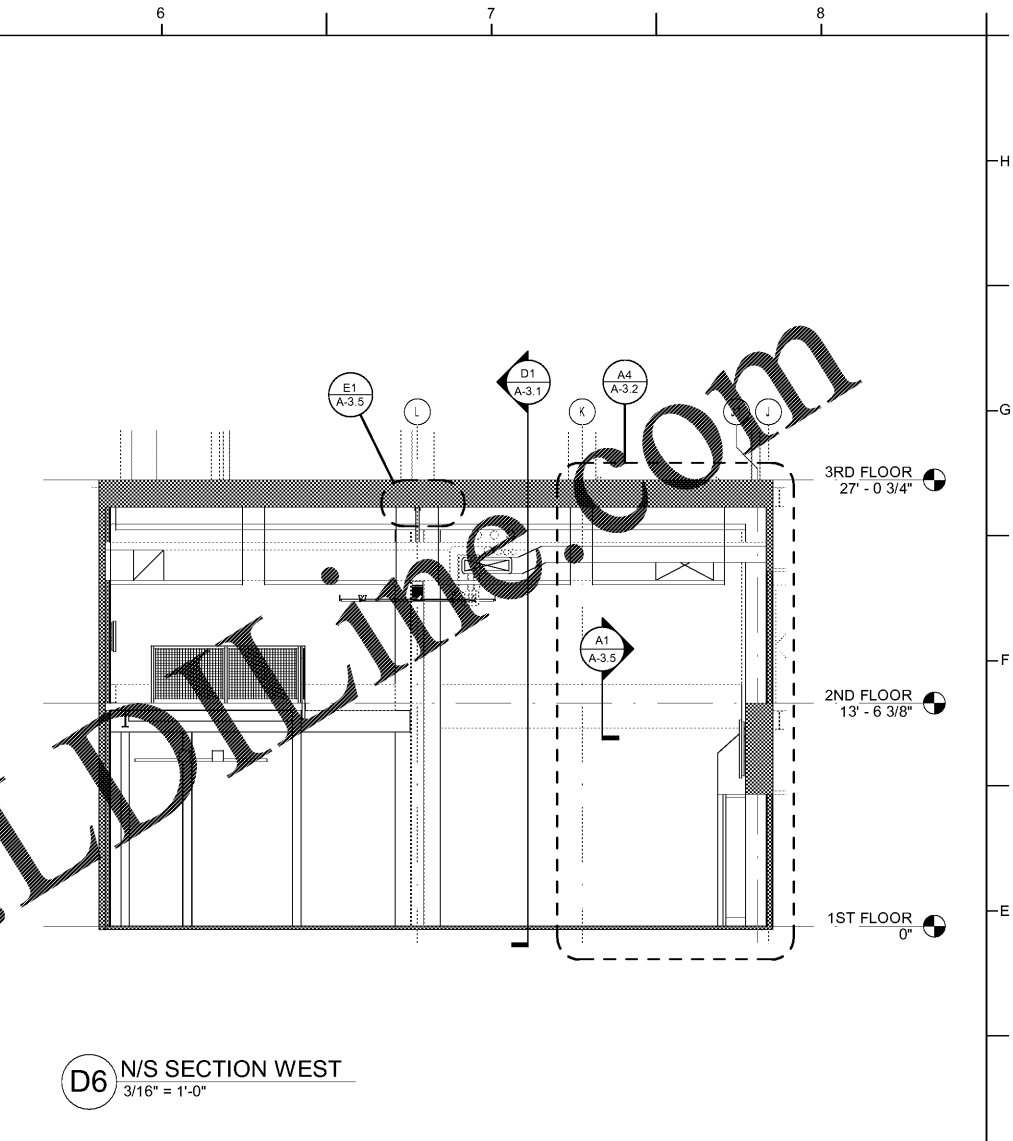

**D6** N/S SECTION WEST  
 3/16" = 1'-0"

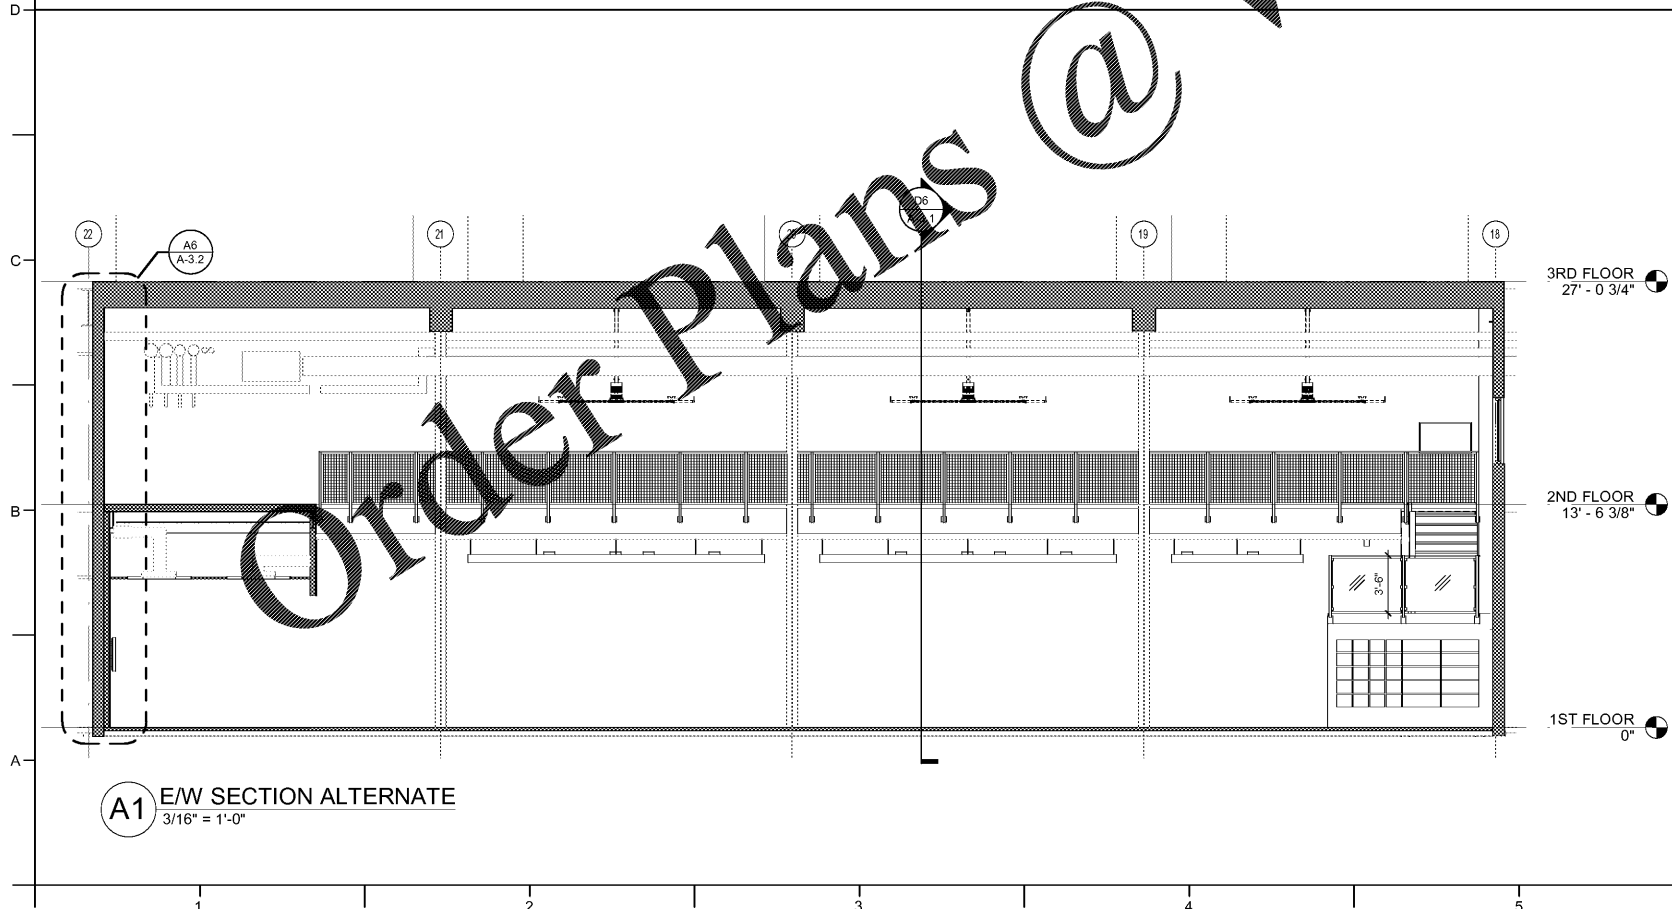

**A1** E/W SECTION ALTERNATE  
 3/16" = 1'-0"

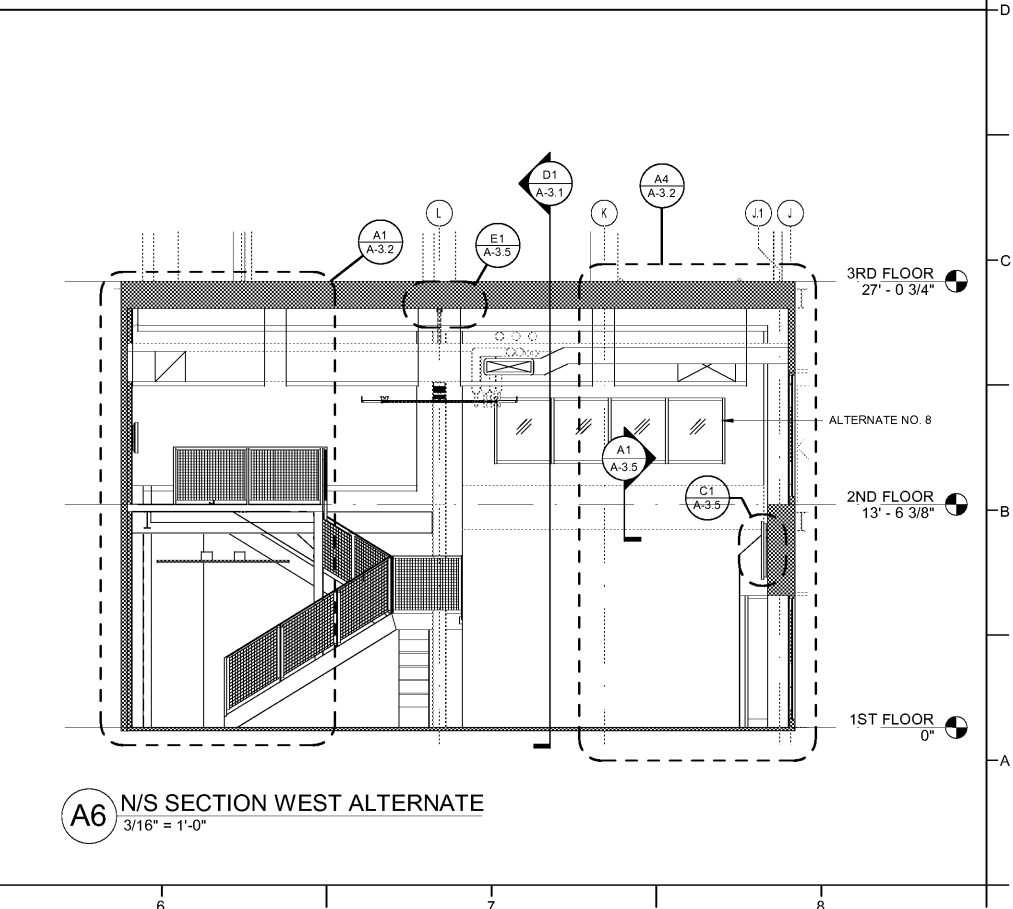

**A6** N/S SECTION WEST ALTERNATE  
 3/16" = 1'-0"

Order Plans @ [www.LDILine.com](http://www.LDILine.com)