


REVISIONS

These drawings are the property of Davis Kone Architects, P.A. They may not be re-used for any purpose without written permission. Copyright © 2019 by Davis Kone Architects, P.A. All rights reserved.

PA: RS  
 PM: SB  
 Drawn By: JW  
 Plot Date: 10/23/2019 4:07:52 PM

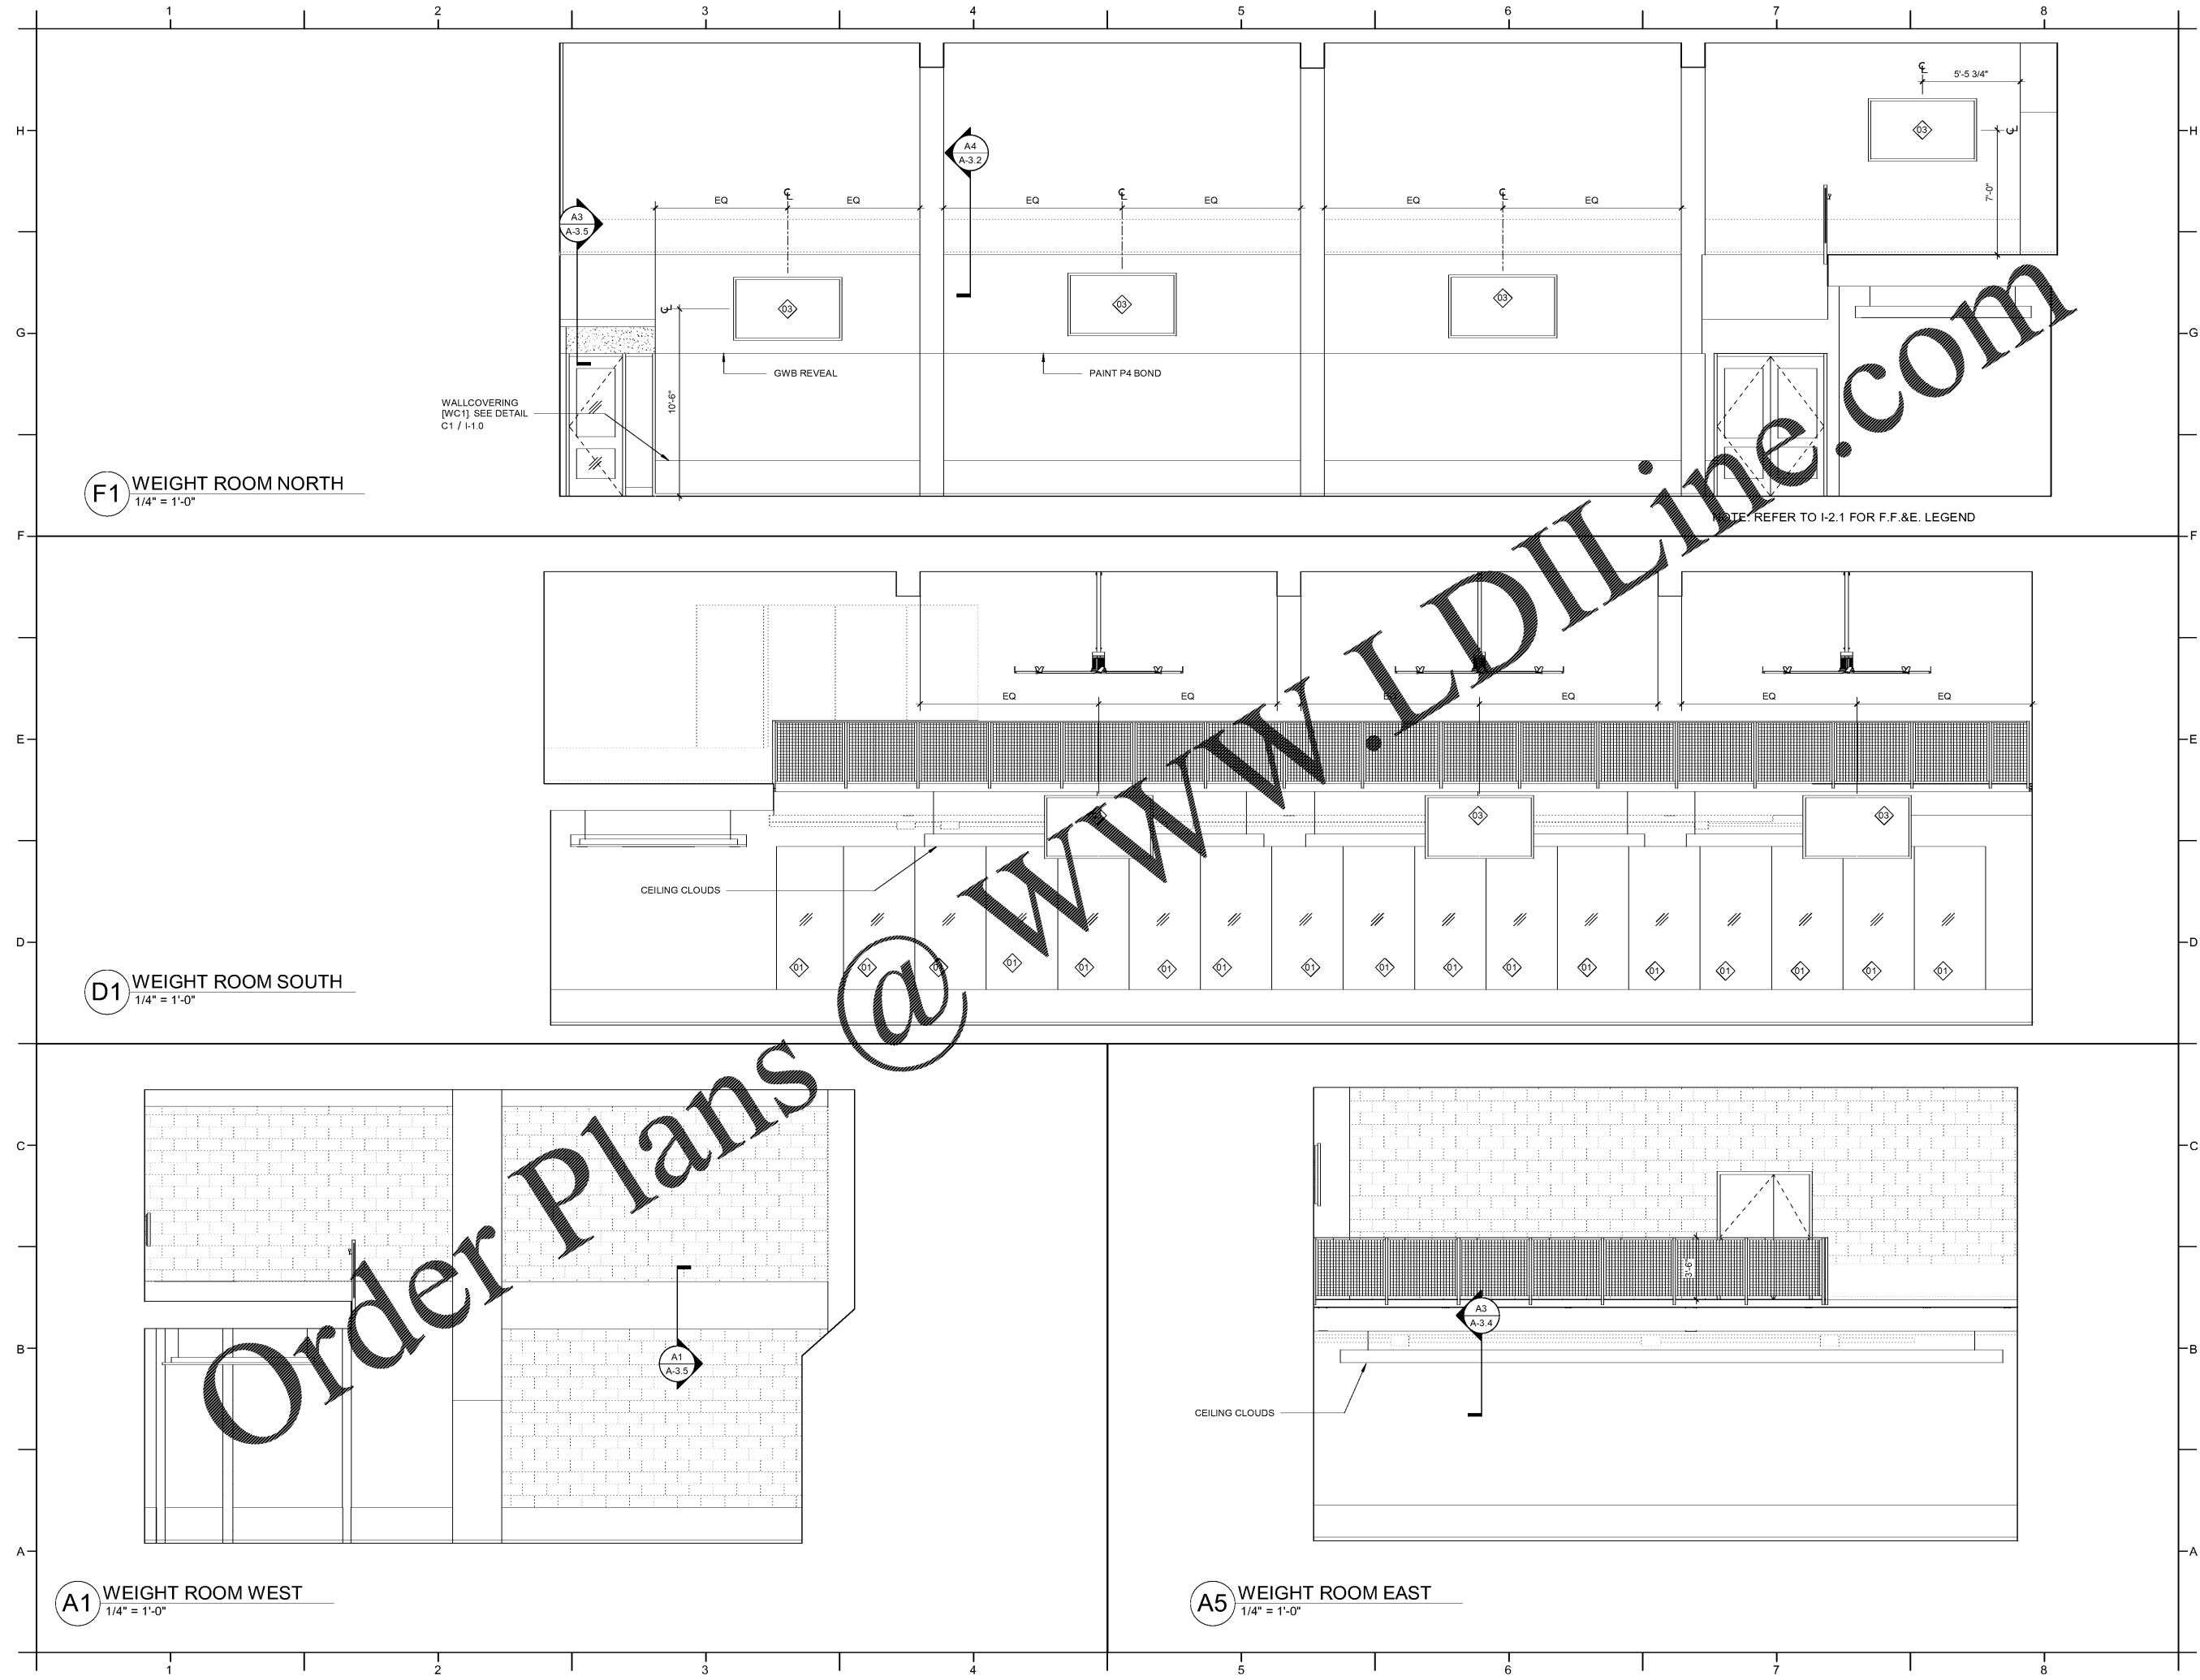

**F1** WEIGHT ROOM NORTH  
1/4" = 1'-0"

**D1** WEIGHT ROOM SOUTH  
1/4" = 1'-0"

**A1** WEIGHT ROOM WEST  
1/4" = 1'-0"

**A5** WEIGHT ROOM EAST  
1/4" = 1'-0"

Order Plans @ [www.LDILine.com](http://www.LDILine.com)