



NO.	DATE	DESCRIPTION

These drawings are the property of Davis Kone Architects, P.A. They may not be used for any purpose without written permission. Copyright © 2019 by Davis Kone Architects, P.A. All rights reserved.


PA: RS  
 PM: SB  
 Drawn By: JW  
 Plot Date: 10/23/2019 4:07:55 PM

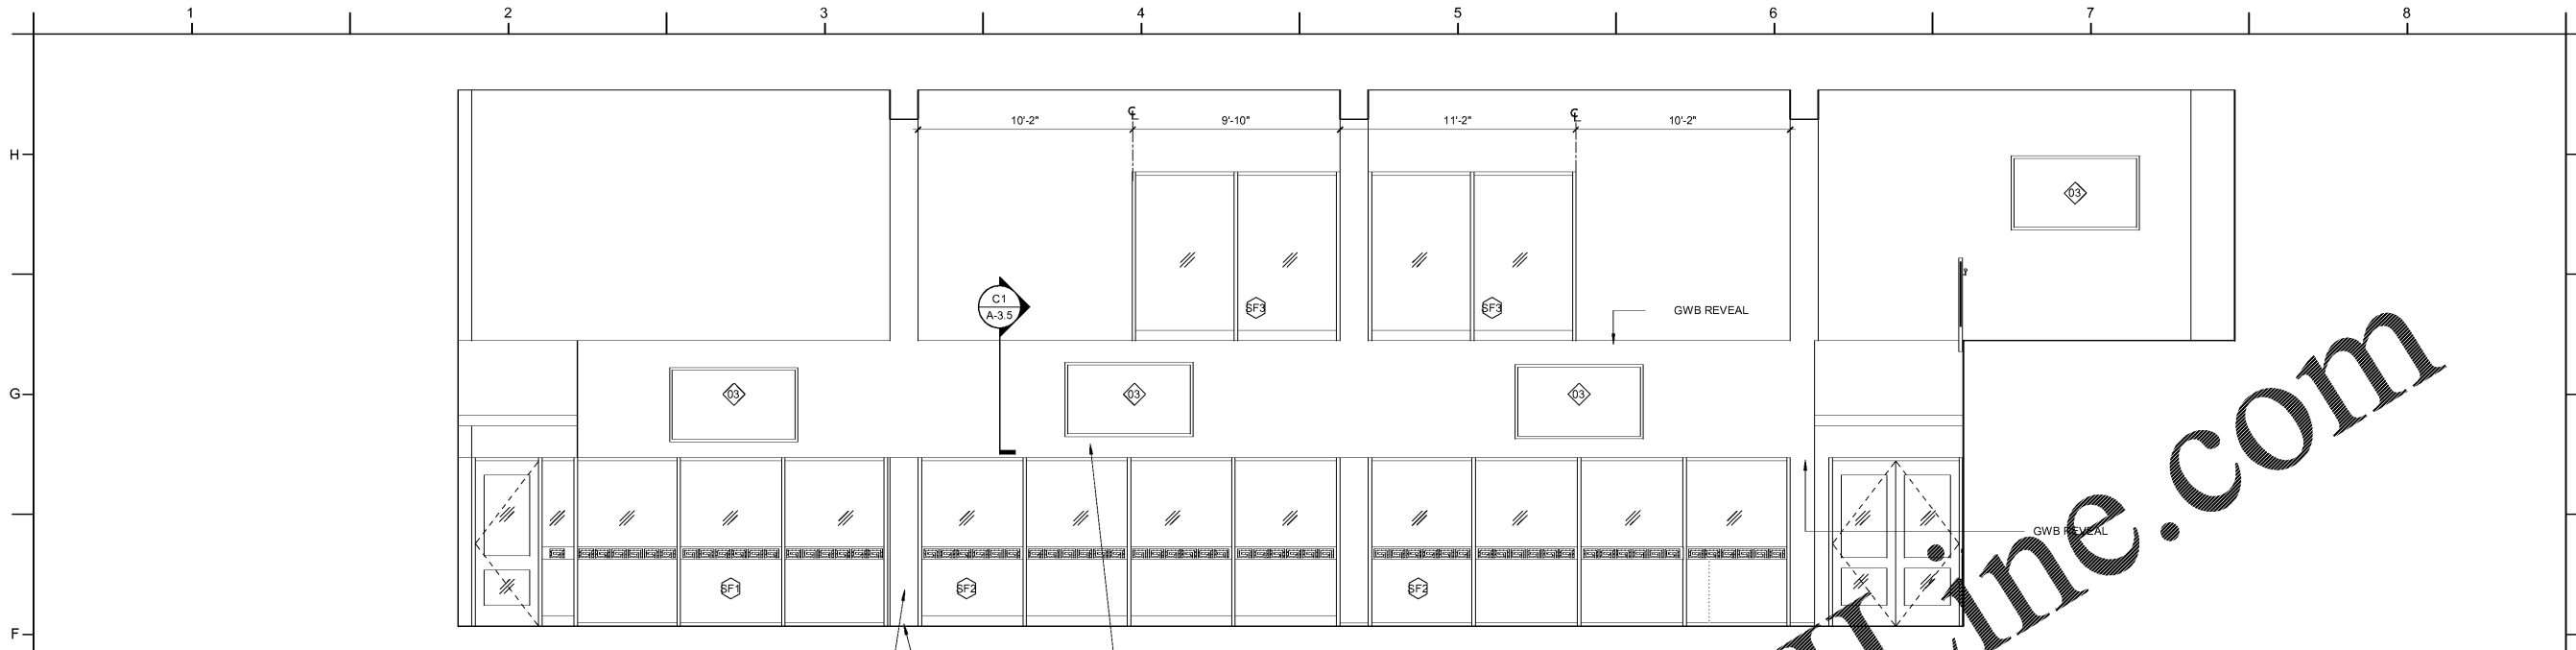


**F1 WEIGHT ROOM NORTH (ALTERNATE)**  
 1/4" = 1'-0"

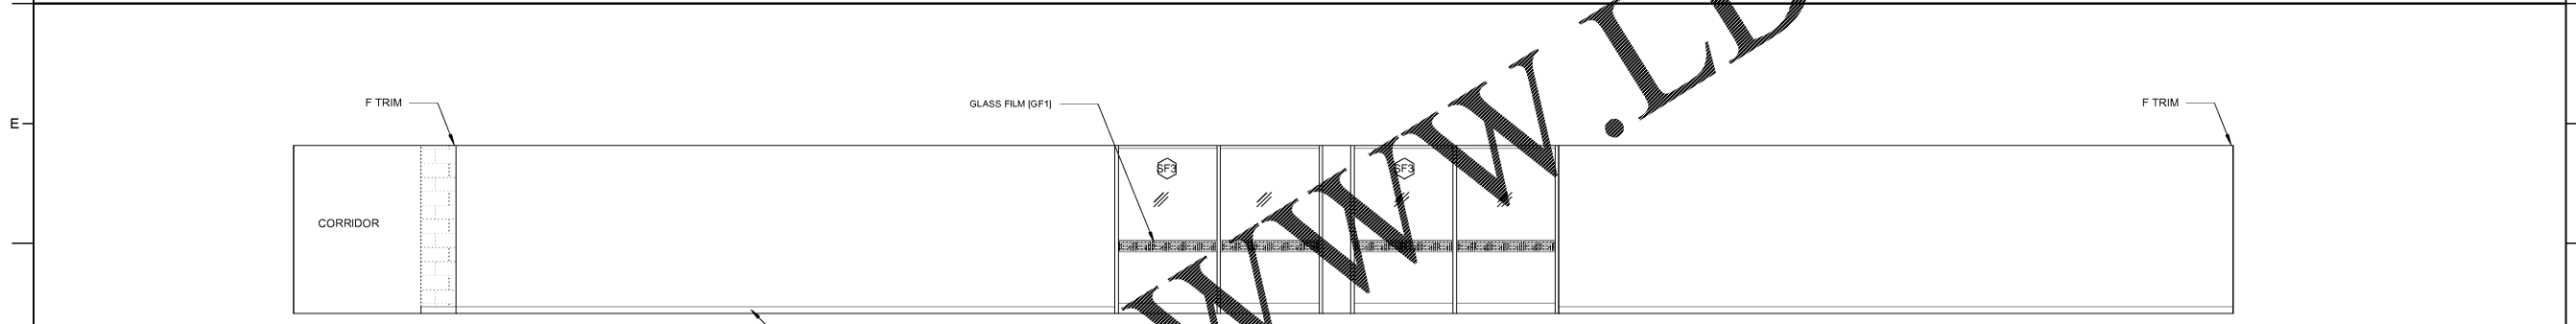

**D1 CORRIDOR 2ND FLOOR (ALTERNATE)**  
 1/4" = 1'-0"

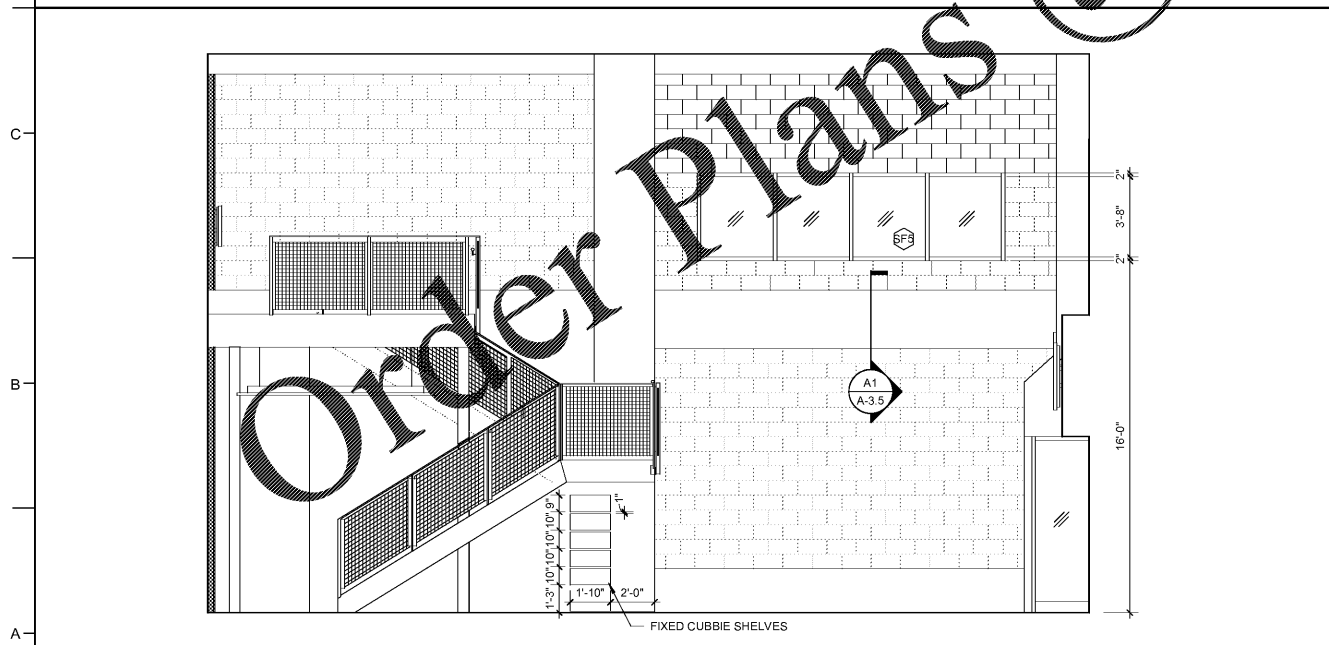

**A1 WEIGHT ROOM WEST (ALTERNATE)**  
 1/4" = 1'-0"

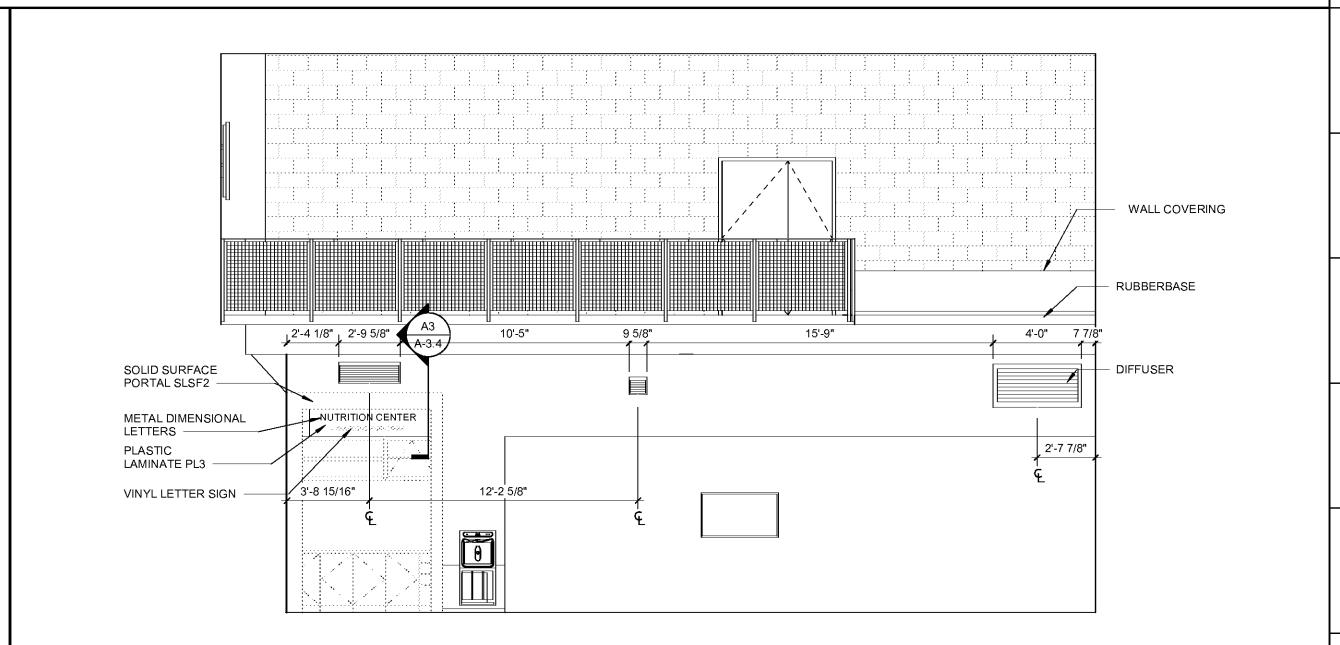

**A5 WEIGHT ROOM EAST (ALTERNATE)**  
 1/4" = 1'-0"

Order Plans @ www.LDILine.com