



NO.	DATE	DESCRIPTION

These drawings are the property of Davis Kane Architects, P.A. They may not be re-used for any purpose without written permission. Copyright © 2019 by Davis Kane Architects, P.A. All rights reserved.


PA: RS
 PM: SB
 Drawn By: JW
 Plot Date: 10/23/2019 4:07:58 PM

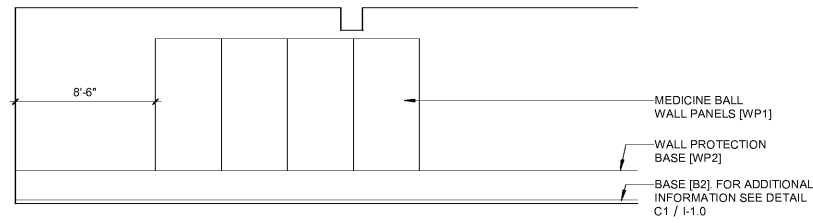

F1 2ND FLOOR WALL PANELS
 3/16" = 1'-0"

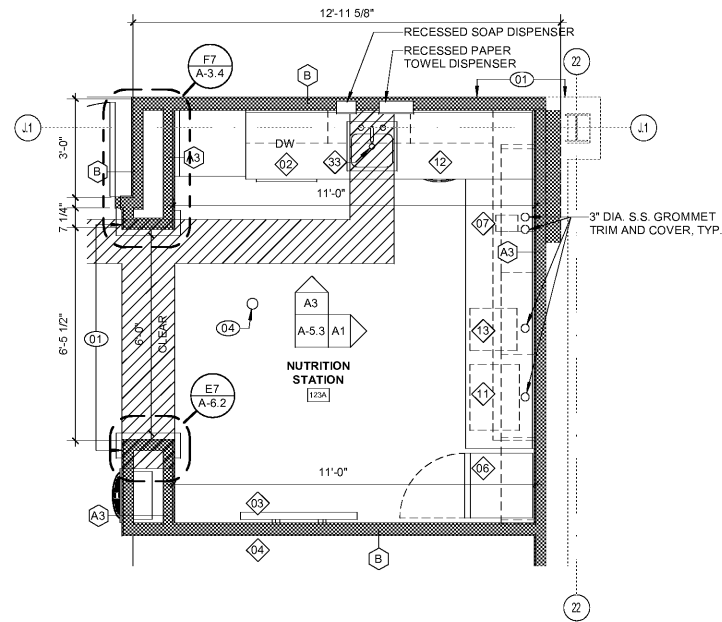


F4 ENLARGED PLAN OF NUTRITION STATION ALTERNATE
 3/8" = 1'-0"

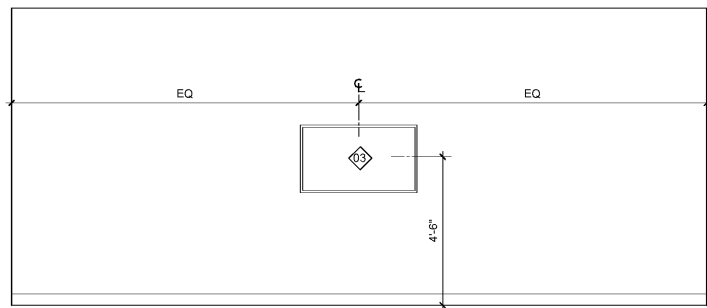


C1 OFFICE EAST
 3/8" = 1'-0"

NOTE: REFER TO I-2.1 FOR FF&E LEGEND

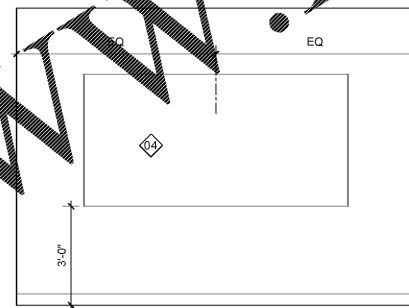


C4 OFFICE NORTH
 3/8" = 1'-0"

NOTE: REFER TO I-2.1 FOR FF&E LEGEND

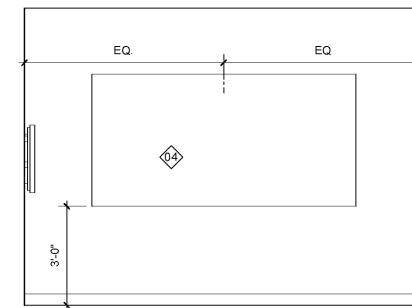


C7 OFFICE SOUTH
 3/8" = 1'-0"

NOTE: REFER TO I-2.1 FOR FF&E LEGEND

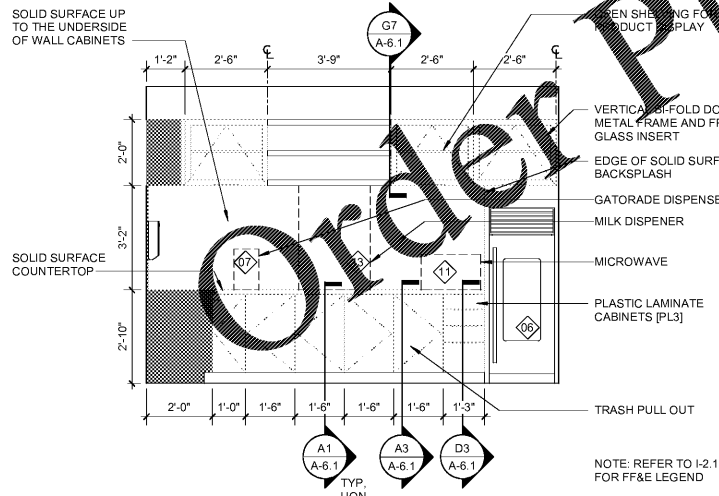


A1 NUTRITION STATION EAST (ALTERNATE)
 3/8" = 1'-0"

NOTE: REFER TO I-2.1 FOR FF&E LEGEND

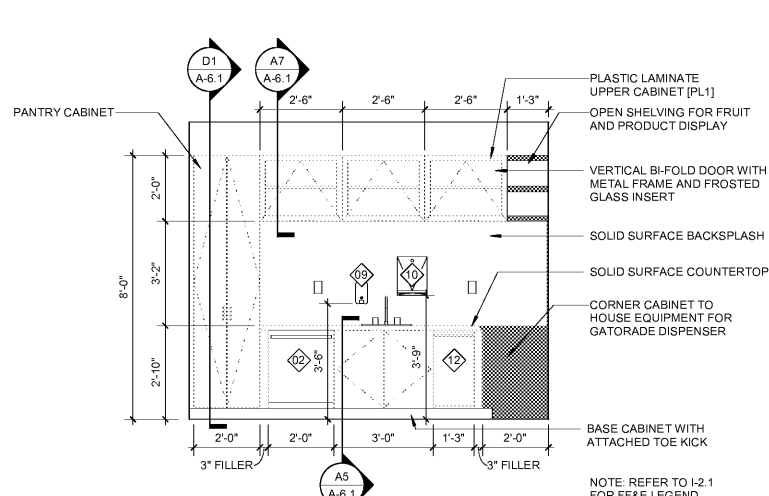

A3 NUTRITION STATION NORTH (ALTERNATE)
 3/8" = 1'-0"

NOTE: REFER TO I-2.1 FOR FF&E LEGEND

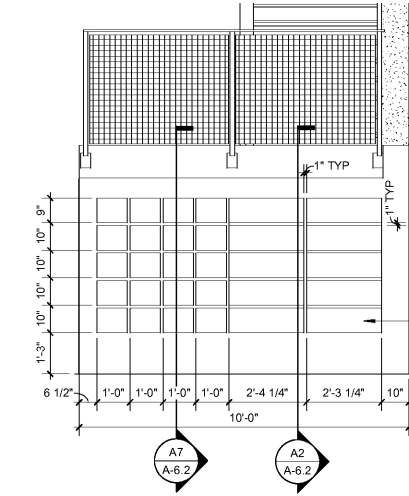

A6 CUBBIES ELEVATION (ALTERNATE)
 3/8" = 1'-0"

WWW.LDILine.com

Order Plans