



REVISIONS


These drawings are the property of Davis Kone Architects, P.A. They may not be re-used for any purpose without written permission.
 Copyright © 2019 by Davis Kone Architects, P.A. All rights reserved.
 PA: RS
 PM: SB
 Drawn By: JW
 Plot Date: 10/23/2019 4:08:01 PM

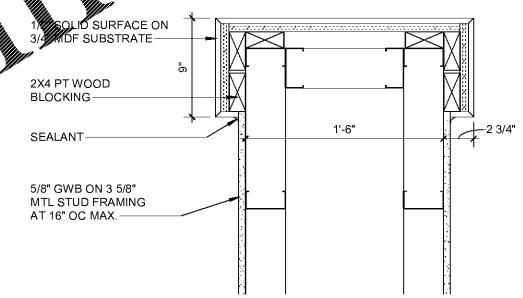


E7 TYPICAL PORTAL DETAIL (ALTERNATE)
 1 1/2" = 1'-0"

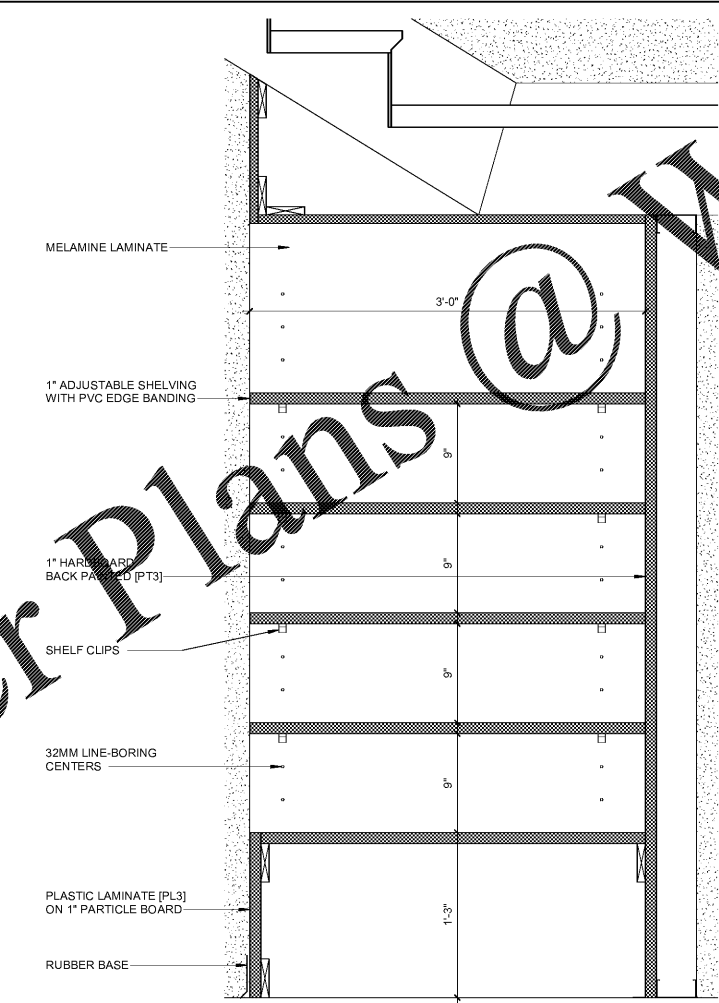

A2 STORAGE ADJUSTABLE CUBBIE SECTION
 1 1/2" = 1'-0"

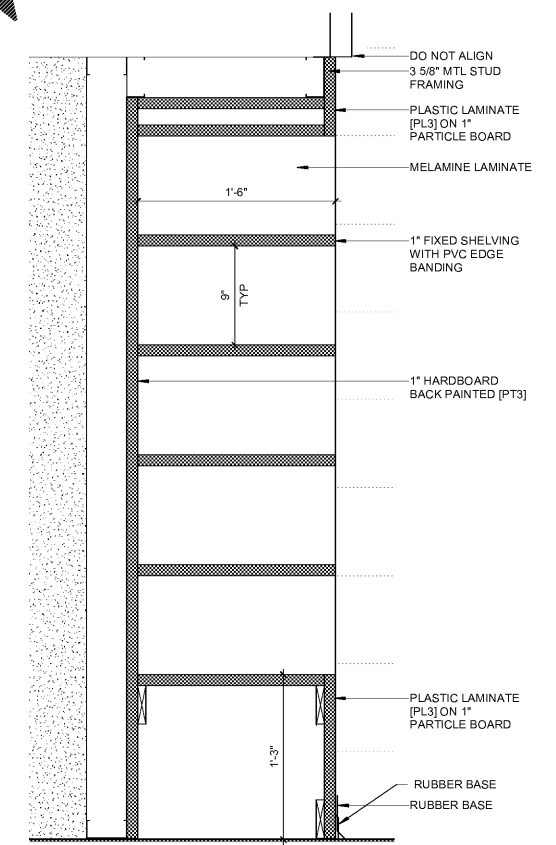

A5 FIXED CUBBIE DETAIL
 1 1/2" = 1'-0"

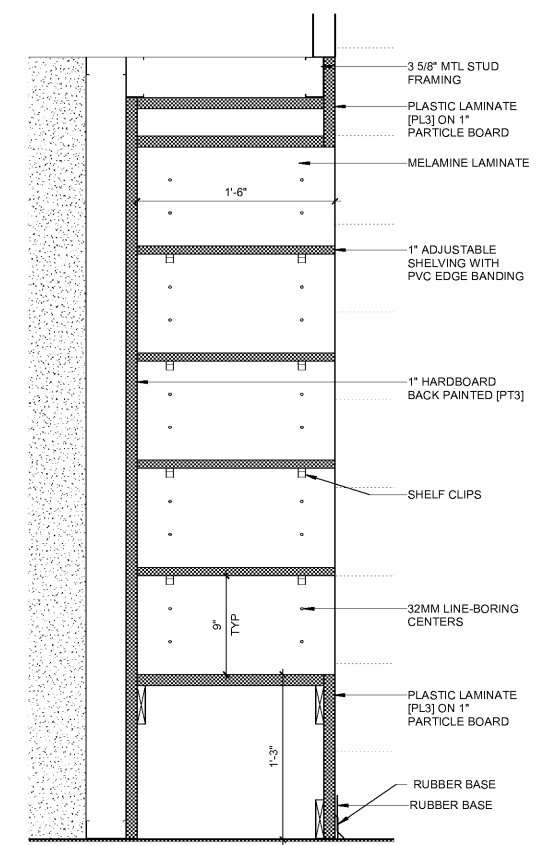

A7 ADJUSTABLE SHELF DETAIL
 1 1/2" = 1'-0"

Order Plans @ www.LDILine.com

www.LDILine.com