




INTERIOR FINISHES LEGEND			
NUMBER	MANUFACTURER	PATTERN/COLOR	NOTES
ACT1	ARMSTRONG	ULTIMA TEGULAR 1912	24"X24"X3/4"
ARF1	ECORE COMMERCIAL	ECOFIT PLUS BIG BANG BLUE 629A	12MM, 23"X23" INTERLOCKING TILES, NO ADHESIVE REQUIRED (ALTERNATE #7)
ARF2	ECORE COMMERCIAL	ECOFIT, BIG BANG BLUE 629A	8.2MM ROLL, GOOD, GLUE DOWN (ALTERNATE #7)
B1	TARKETT	NAVY BLUE 18	4" HIGH COVE BASE
B2	TARKETT	NAVY BLUE 18	2.5" HIGH COVE BASE
B3	DALTILE	KEYSTONES 2"X2", COLOR TO MATCH EXISTING	MBS5MBS8 BUILD-UP BASE WITH BULLNOSE TOP, TOILET ROOM FLOOR PATCH
CPT1	PATCRAFT	EXPERIENCE 10291, SOLUTION 00485	INSTALL: QUARTER TURN
IGT1	LATICRETE	COLOR TO MATCH EXISTING	TOILET ROOM FLOOR PATCH
LVT1	PATCRAFT	TIMBER GROVE II, HEATHER 00174	6"X48", INSTALL: BRICK
PLAM1	FORMICA	BRITE WHITE 459-90, GLOSS FINISH	NUTRITION CASEWORK UPPER CABINETS
PLAM2	FORMICA	NOCTURNE 5323-90, GLOSS FINISH	NUTRITION PORTAL
PLAM3	FORMICA	FOG 961-AN, INFINITI FINISH	NUTRITION CASEWORK LOWER CABINETS, DOORS
P1	ICI	SHADED ICE 1168	FIELD, U.O.N
P2	SHERWIN WILLIAMS	CEILING BRIGHT WHITE SW7007	CEILINGS U.O.N
P3	SHERWIN WILLIAMS	GOLDENROD SW6677	YELLOW ACCENT
P4	SHERWIN WILLIAMS	NAVEL SW6244	BLUE ACCENT
P5	SHERWIN WILLIAMS	GRAY SCREEN SW7071	GRAY ACCENT - STRUCTURE AND HANDRAILS/MESH
SFSL1	CORIAN	EVENING PRIMA	NUTRITION COUNTERTOP
SFSL2	AVONITE	DOVE SHIMMER 7856	NUTRITION PORTAL
IT1	DALTILE	KEYSTONES 2"X2", COLOR TO MATCH EXISTING	TOILET ROOM FLOOR PATCH
TR1	ECORE COMMERCIAL	FITTURF	8.2MM, 3MM TURF FUSION BONDED TO 4MM RUBBER UNDERLAYMENT (ALTERNATE #7)
WP1	FORMICA	COMPACT GRADE S8 - SARUM TWILL 8827-58	MEDICINE BALL WALL
WP2	ALTRO	WHITEROCK WHITEBOARD	CENTER COLUMNS TO 8'-0" AFF
WC1	CHILEWICH	BASKETWEAVE WHITE/SILVER	PERIMETER IN WEIGHT ROOM

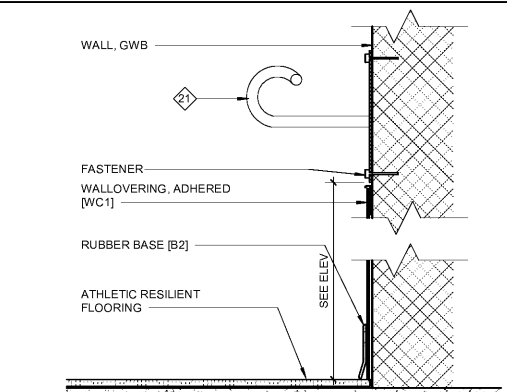


**D1** ATHLETIC WALL ANCHOR - SINGLE  
3" = 1'-0"

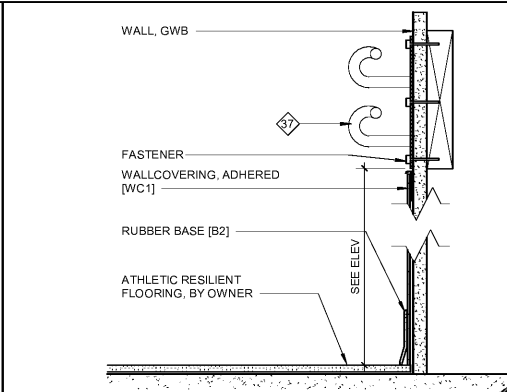


**D3** ATHLETIC WALL ANCHOR - DOUBLE  
3" = 1'-0"

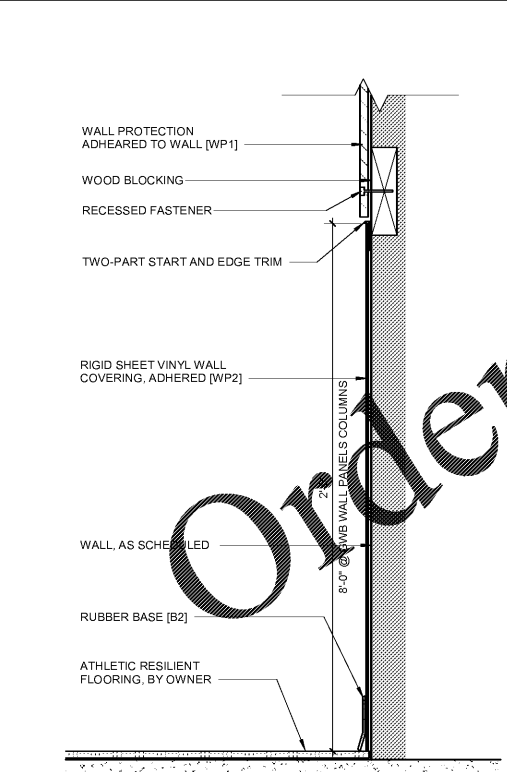


**C1** WALL PROTECTION AND RUBBER BASE  
3" = 1'-0"

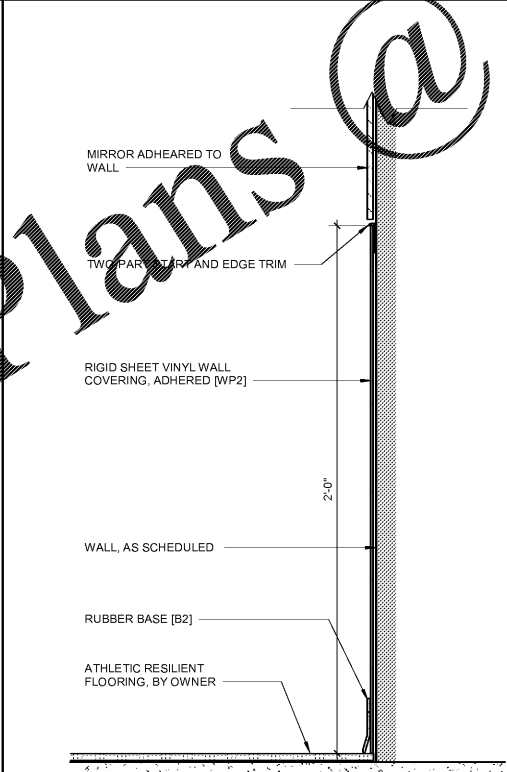


**A3** WALL PROTECTION, MIRROR AND RUBBER BASE  
3" = 1'-0"

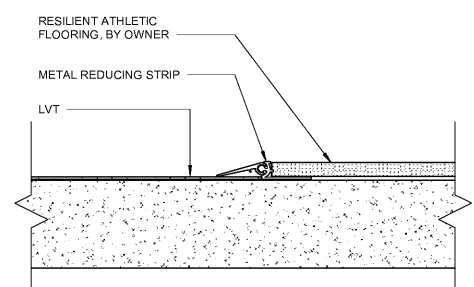

**B5** RAF TO LVT TRANSITION  
3" = 1'-0"

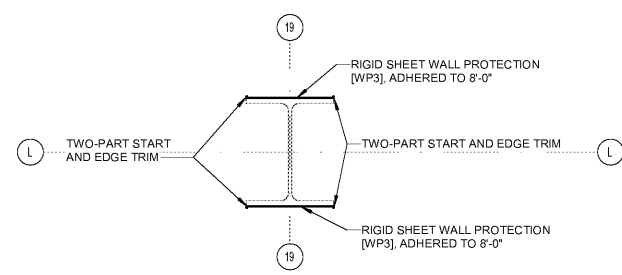

**A5** COLUMN PANEL DETAIL  
1 1/2" = 1'-0"

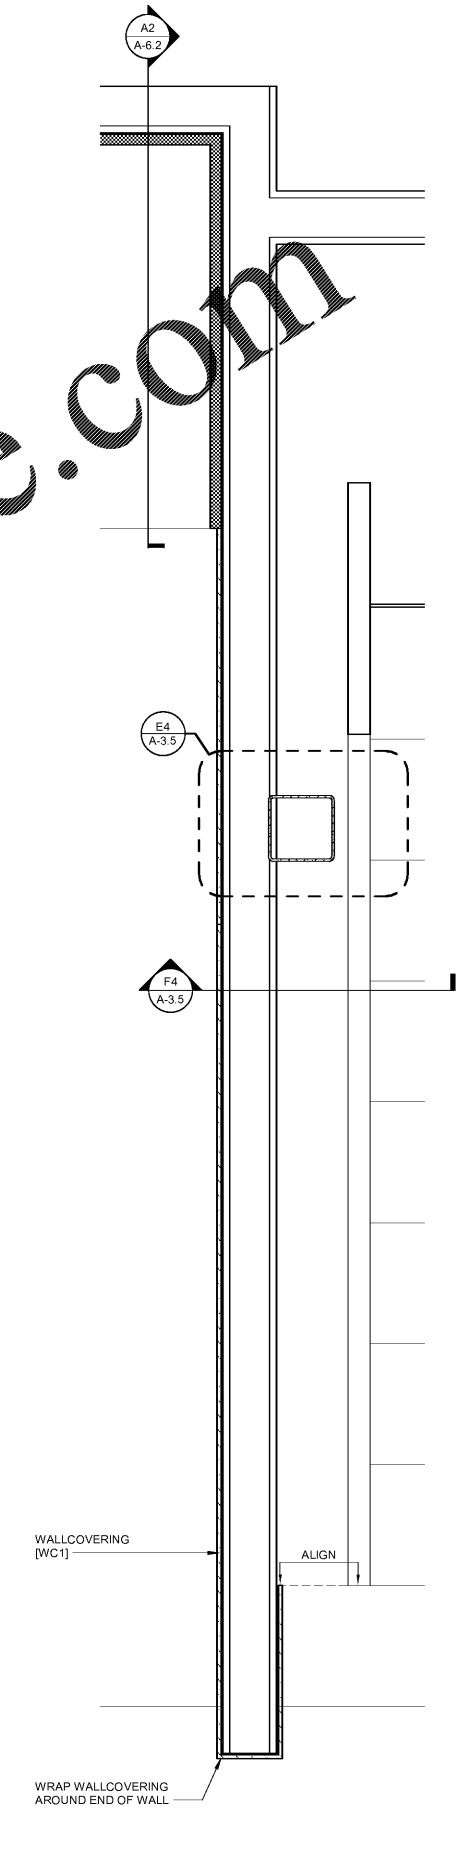

**A7** WALL PANEL @ STAIR  
ENLARGED PLAN  
1 1/2" = 1'-0"

Order Plans @

WWW.LDILine.com