



E1 WEIGHT ROOM WEST - MECHANICAL
1/4" = 1'-0"

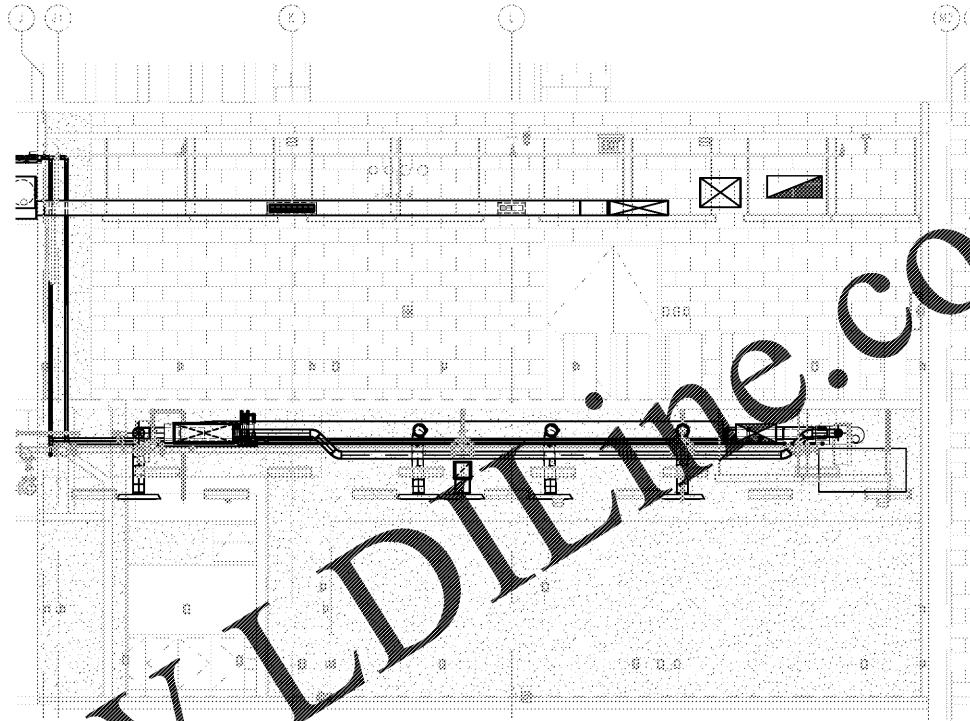

E5 WEIGHT ROOM EAST - MECHANICAL
1/4" = 1'-0"

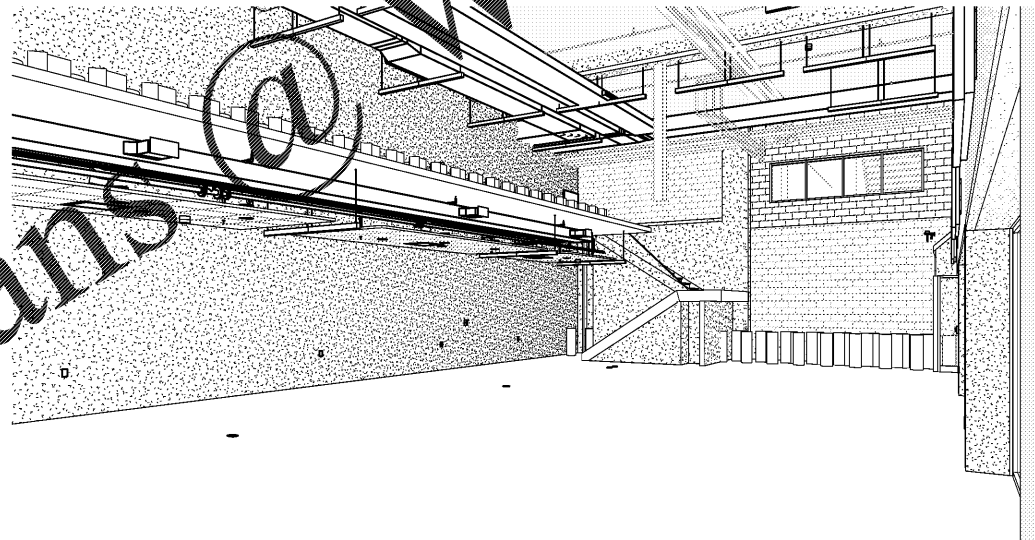


B3 Weight Room Rendering

Davis Kone
ARCHITECTS, P.A.
ARCHITECTURE · PLANNING · INTERIORS
500 300 OBERLIN ROAD, RALEIGH, NC 27605
919.653.3737 · WWW.DAVISKONE.COM

CONSULTANT
Sigma
Sigma Engineering Solutions, P.C.
2100 Gasaway Center Drive
Suite 100
Morrisville, NC 27560
Tel: (919) 660-0500 Fax: (919) 660-0500
www.sigma-engineering.com
North Carolina License # 02-2460
Sigma Project # 19-027
PROJECT INFORMATION

UNCG ATHLETICS
COLEMAN BUILDING
WEIGHT ROOM
SCO ID No. 19 - 20597 - 01A | Code: 41825 Item: 304
1408 Walker Ave. Greensboro, NC 27402

SEALS

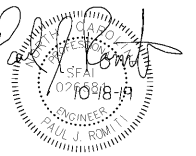

DKA JOB NUMBER
1915

REVISIONS

These drawings are the property of Davis Kone Architects, P.A. They may not be used for any purpose without written permission.
Copyright © 2019 by Davis Kone Architects, P.A.
All rights reserved.

PE: PAUL J. ROMITI
PM: PJR
Drawn By: JRE
Plot Date: 10/23/2019 3:32:39 PM

DATE ISSUED

BID DOCUMENTS
10/22/2019

SHEET TITLE
MECHANICAL
SECTIONS &
RENDERINGS

M-8.2