


Order Plans @

WWW.LDILine.com

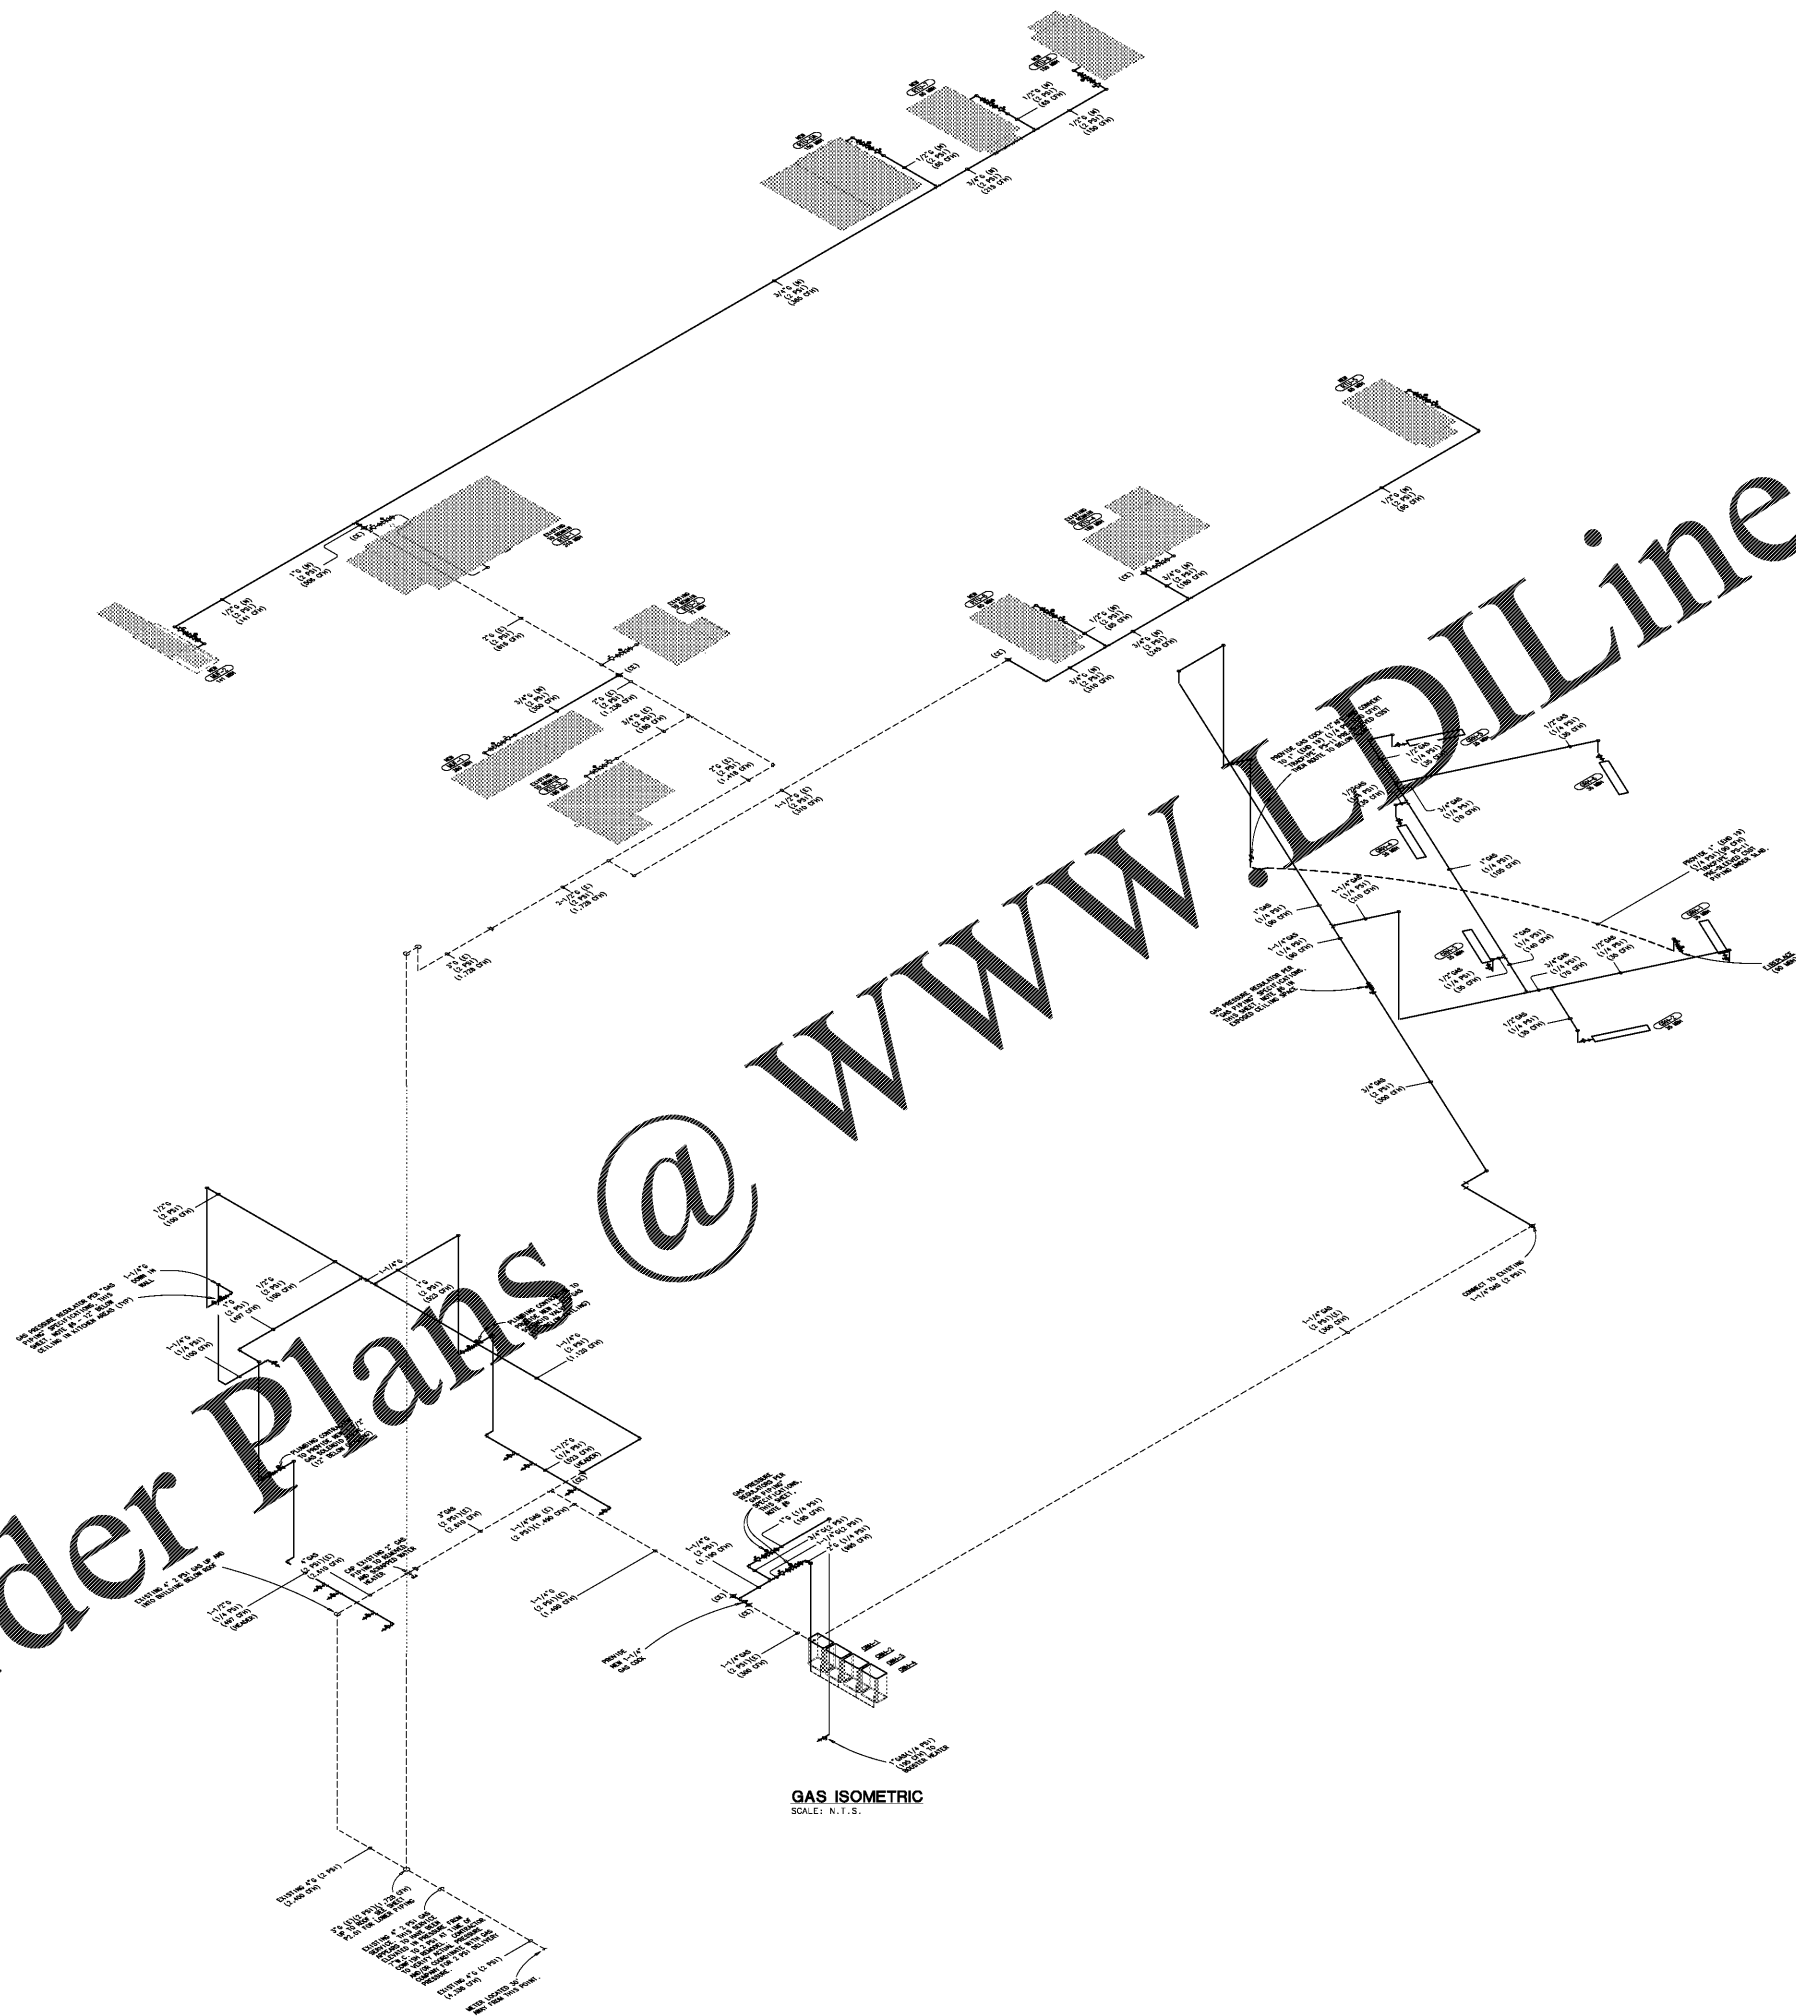

GAS ISOMETRIC
SCALE: N. T. S.

DATE: 12-13-2019
 DRAWING NO: P2.04
 PROJECT NO: 19-0000000000
 SHEET NO: 01 OF 01
 PERMITTED BY: [Signature]
 PROJECT MANAGER: [Signature]
 DESIGNER: [Signature]
 CHECKER: [Signature]
 APPROVER: [Signature]

PROJECT COORDINATOR
CIVITARESE MORGAN
 821 N. RIVERFRONT BLVD. SUITE 700
 DALLAS, TEXAS 75207
 TEL: 214-613-0680 FAX: 469-730-3341

ARCHITECT
T.M. Morgan Architect
 821 N. RIVERFRONT BLVD.
 SUITE 700
 DALLAS, TEXAS 75207

REG.

 THIS DOCUMENT HAS BEEN DIGITALLY SIGNED
 AND SCALES OF OTHER DRAWINGS IN SET
 12-13-19 USING A DIGITAL SIGNATURE.
 PRINTED COPIES OF THIS DOCUMENT ARE NOT
 CONSIDERED VALID UNLESS THEY ARE
 ACCOMPANIED BY THE ORIGINAL ELECTRONIC COPIES.
 12-13-2019

ARCHITECTURAL PROJECT NO: 19-0000000000
GREGOR GRAMLICH, PE
 GEORGIA LICENSE #48244
 1341 STURSEY ROAD, SUITE 17
 LARGO, FLORIDA 32778
 (727) 538-9464

WHISKEY CAKE KITCHEN

PERIMETER MALL
 4400 ASHFORD DUNWOODY RD
 ATLANTA, GA 30348

NO.	REVISIONS	DATE

LANDLORD REVIEW ISSUE DATE: 12-05-2019
 RD ISSUE DATE: 12-13-2019
 PERMIT ISSUE DATE: 12-13-2019
 CONSTRUCTION ISSUE DATE: XXXX-XXXX

DRAWING TITLE:
GAS ISOMETRIC

DRAWING NUMBER:
P2.04

ISSUED FOR PERMIT - 12-13-2019