


Order Plans @ www.ediline.com

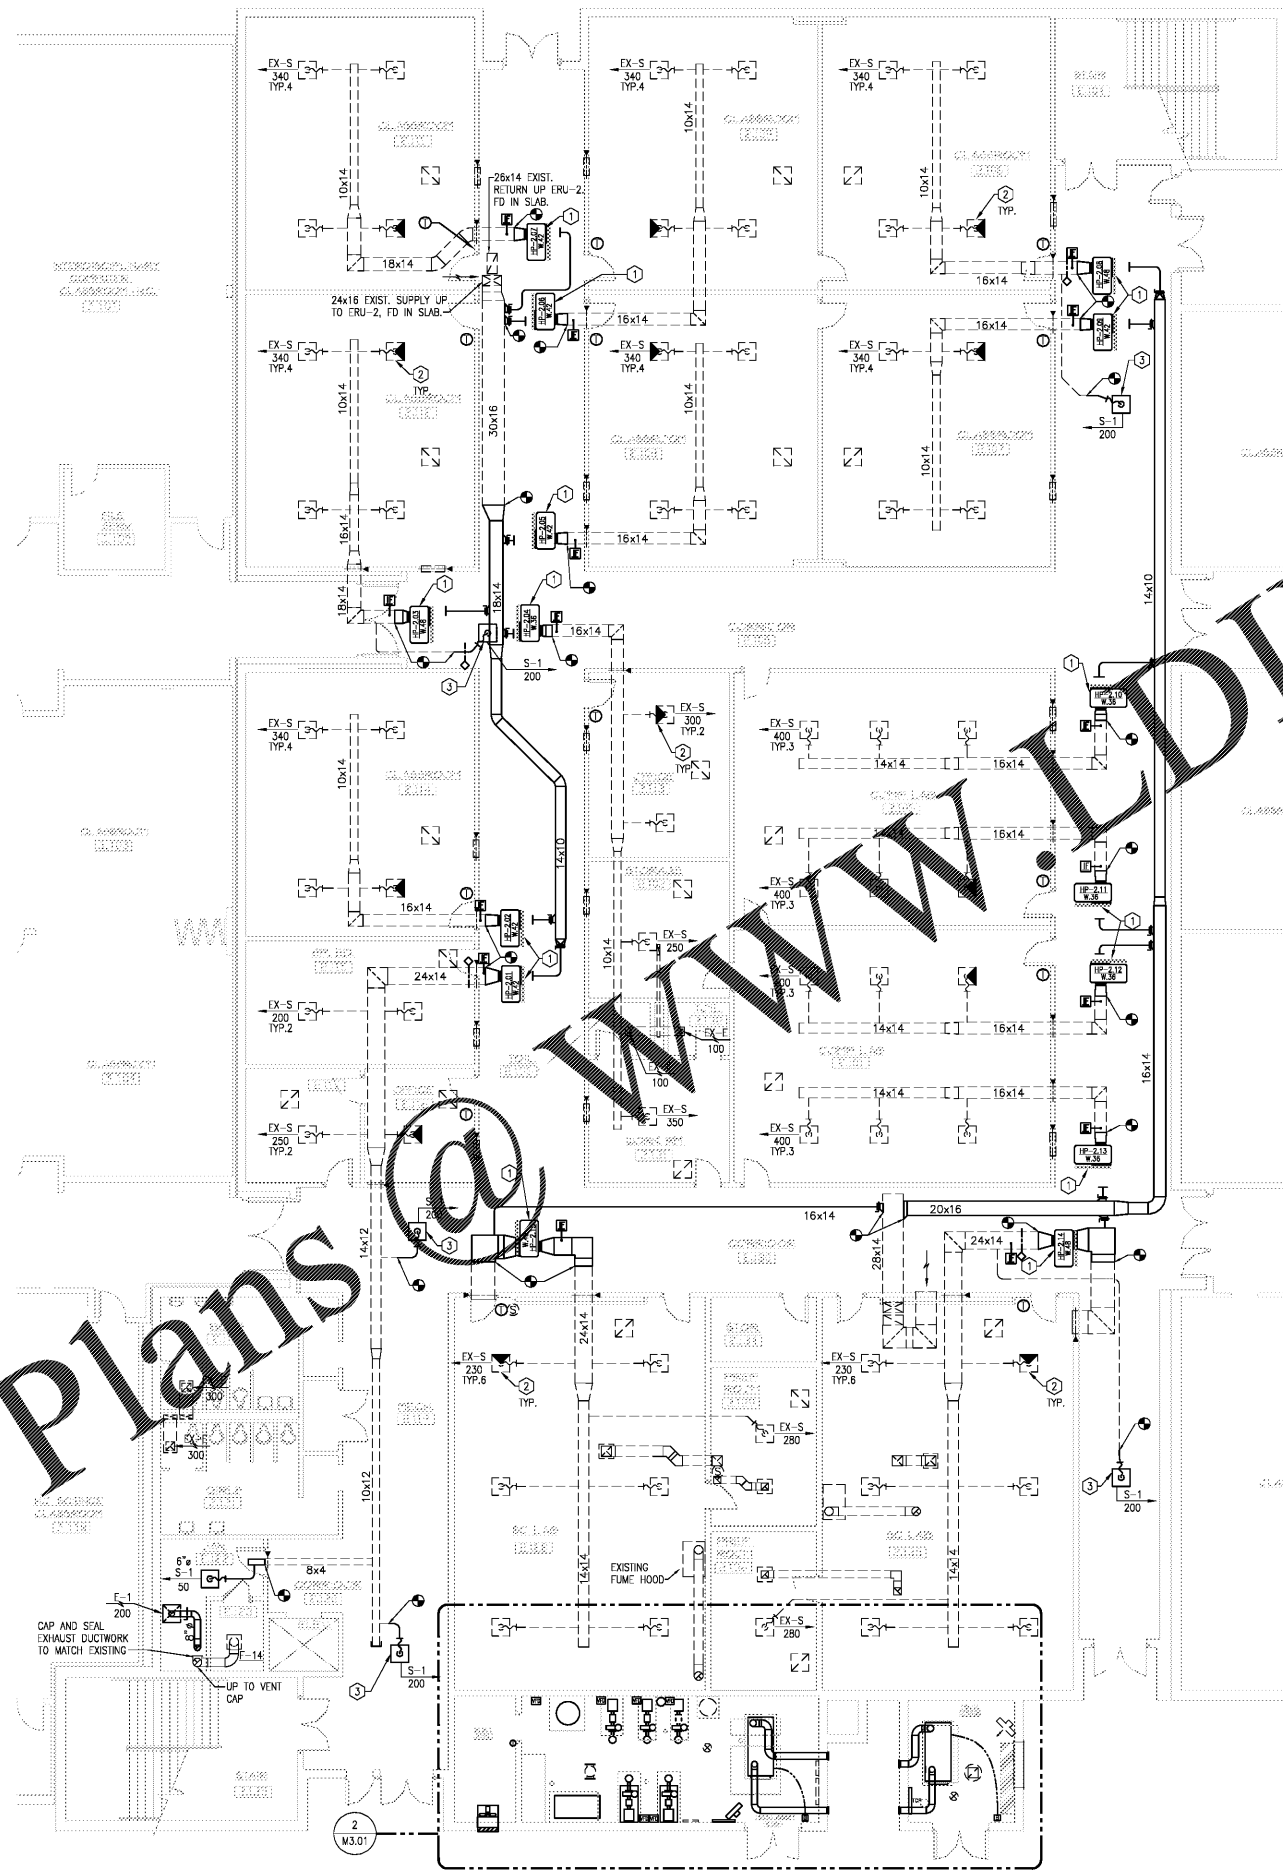

1 FIRST FLOOR HVAC NEW WORK PLAN
W2.11 SCALE: 1/8" = 1'-0"

GENERAL NOTES


1. SEE SHEET M0.1 FOR HVAC NOTES.

KEY NOTES

- 1 NEW WATER SOURCE HEAT PUMP. CONNECT TO EXISTING DUCTWORK AS SHOWN. INSTALL NEW IONIZATION FILTER PER IONIZATION FILTER UNIT SCHEDULE ON M5.1.
- 2 PROVIDE NEW BLANK-OFF SHADED QUADRANT OF EXISTING DIFFUSER.
- 3 NEW SUPPLY DIFFUSER. PROVIDE A NEW DUCT SMOKE DETECTOR AS SHOWN.

OUTSIDE AIR FLOWRATE SCHEDULE

WSPH MARK	SIZE	LINE-OFF DIMETER	CFM
HP-2.01	W42		350
HP-2.02	W42	10"ø	350
HP-2.04	W42	10"ø	400
HP-2.05	W42	8"ø	280
HP-2.07	W42	10"ø	280
HP-2.08	W42	10"ø	400
HP-2.09	W42	8"ø	220
HP-2.10	W42	8"ø	220
HP-2.11	W42	8"ø	220
HP-2.12	W42	8"ø	220
HP-2.13	W42	8"ø	220
HP-2.14	W42	12"ø	650
HP-2.15	W42	12"ø	650

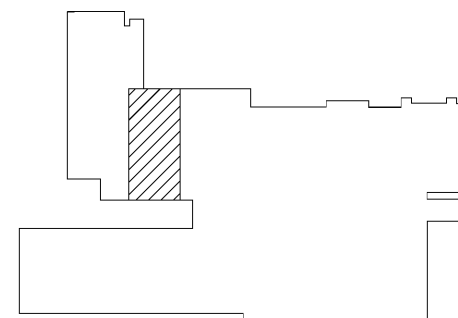

KEY PLAN



COPYRIGHT OWNERSHIP:
The drawings are the property of Foreman Seeley Fountain Architecture and may not be used, copied or revised without expressed written permission.
© 2019

Revisions:

No.	Description

**MEADOWCREEK HIGH SCHOOL
HVAC and Roofing Renovations**
4455 Steve Reynolds Blvd.
Norcross, GA 30093

**FOREMAN | SEELEY | FOUNTAIN
architecture**
3091 Governors Lane Dr., Suite 150, Peachtree Corners, Georgia, 30071
(770) 729-8433 Fax: (770) 729-8468
www.FSArchitecture.com

Sheet Title:
BUILDING 5011 - FIRST FLOOR HVAC NEW WORK PLAN
Drawn By: GBP
Scale: AS NOTED
Date: 12/20/19
Job No.: 1911
Sheet No.:

M2.11