

SIENNA LITE DECOR

Table with columns for 'TYPE OF RECORD', 'DATE', and 'DESCRIPTION'. It lists various project milestones and approvals.

100% FOR CONSTRUCTION

DATE: 10/16/2019

Table with columns for 'NO.', 'DATE', and 'DESCRIPTION'. It lists specific construction items and their completion dates.


PROJECT MANAGER: Robert K. Staley, P.E.
PROJECT ENGINEER: Perry Morrow, P.E.
DATE: 07/31/19

PUBLIX 1485 Remodel
Village at Cherry Road
2186 N. Cherry Road
Rock Hill, SC 29732


122.12061.00

ELECTRICAL REFRIGERATION PLAN

E3.1

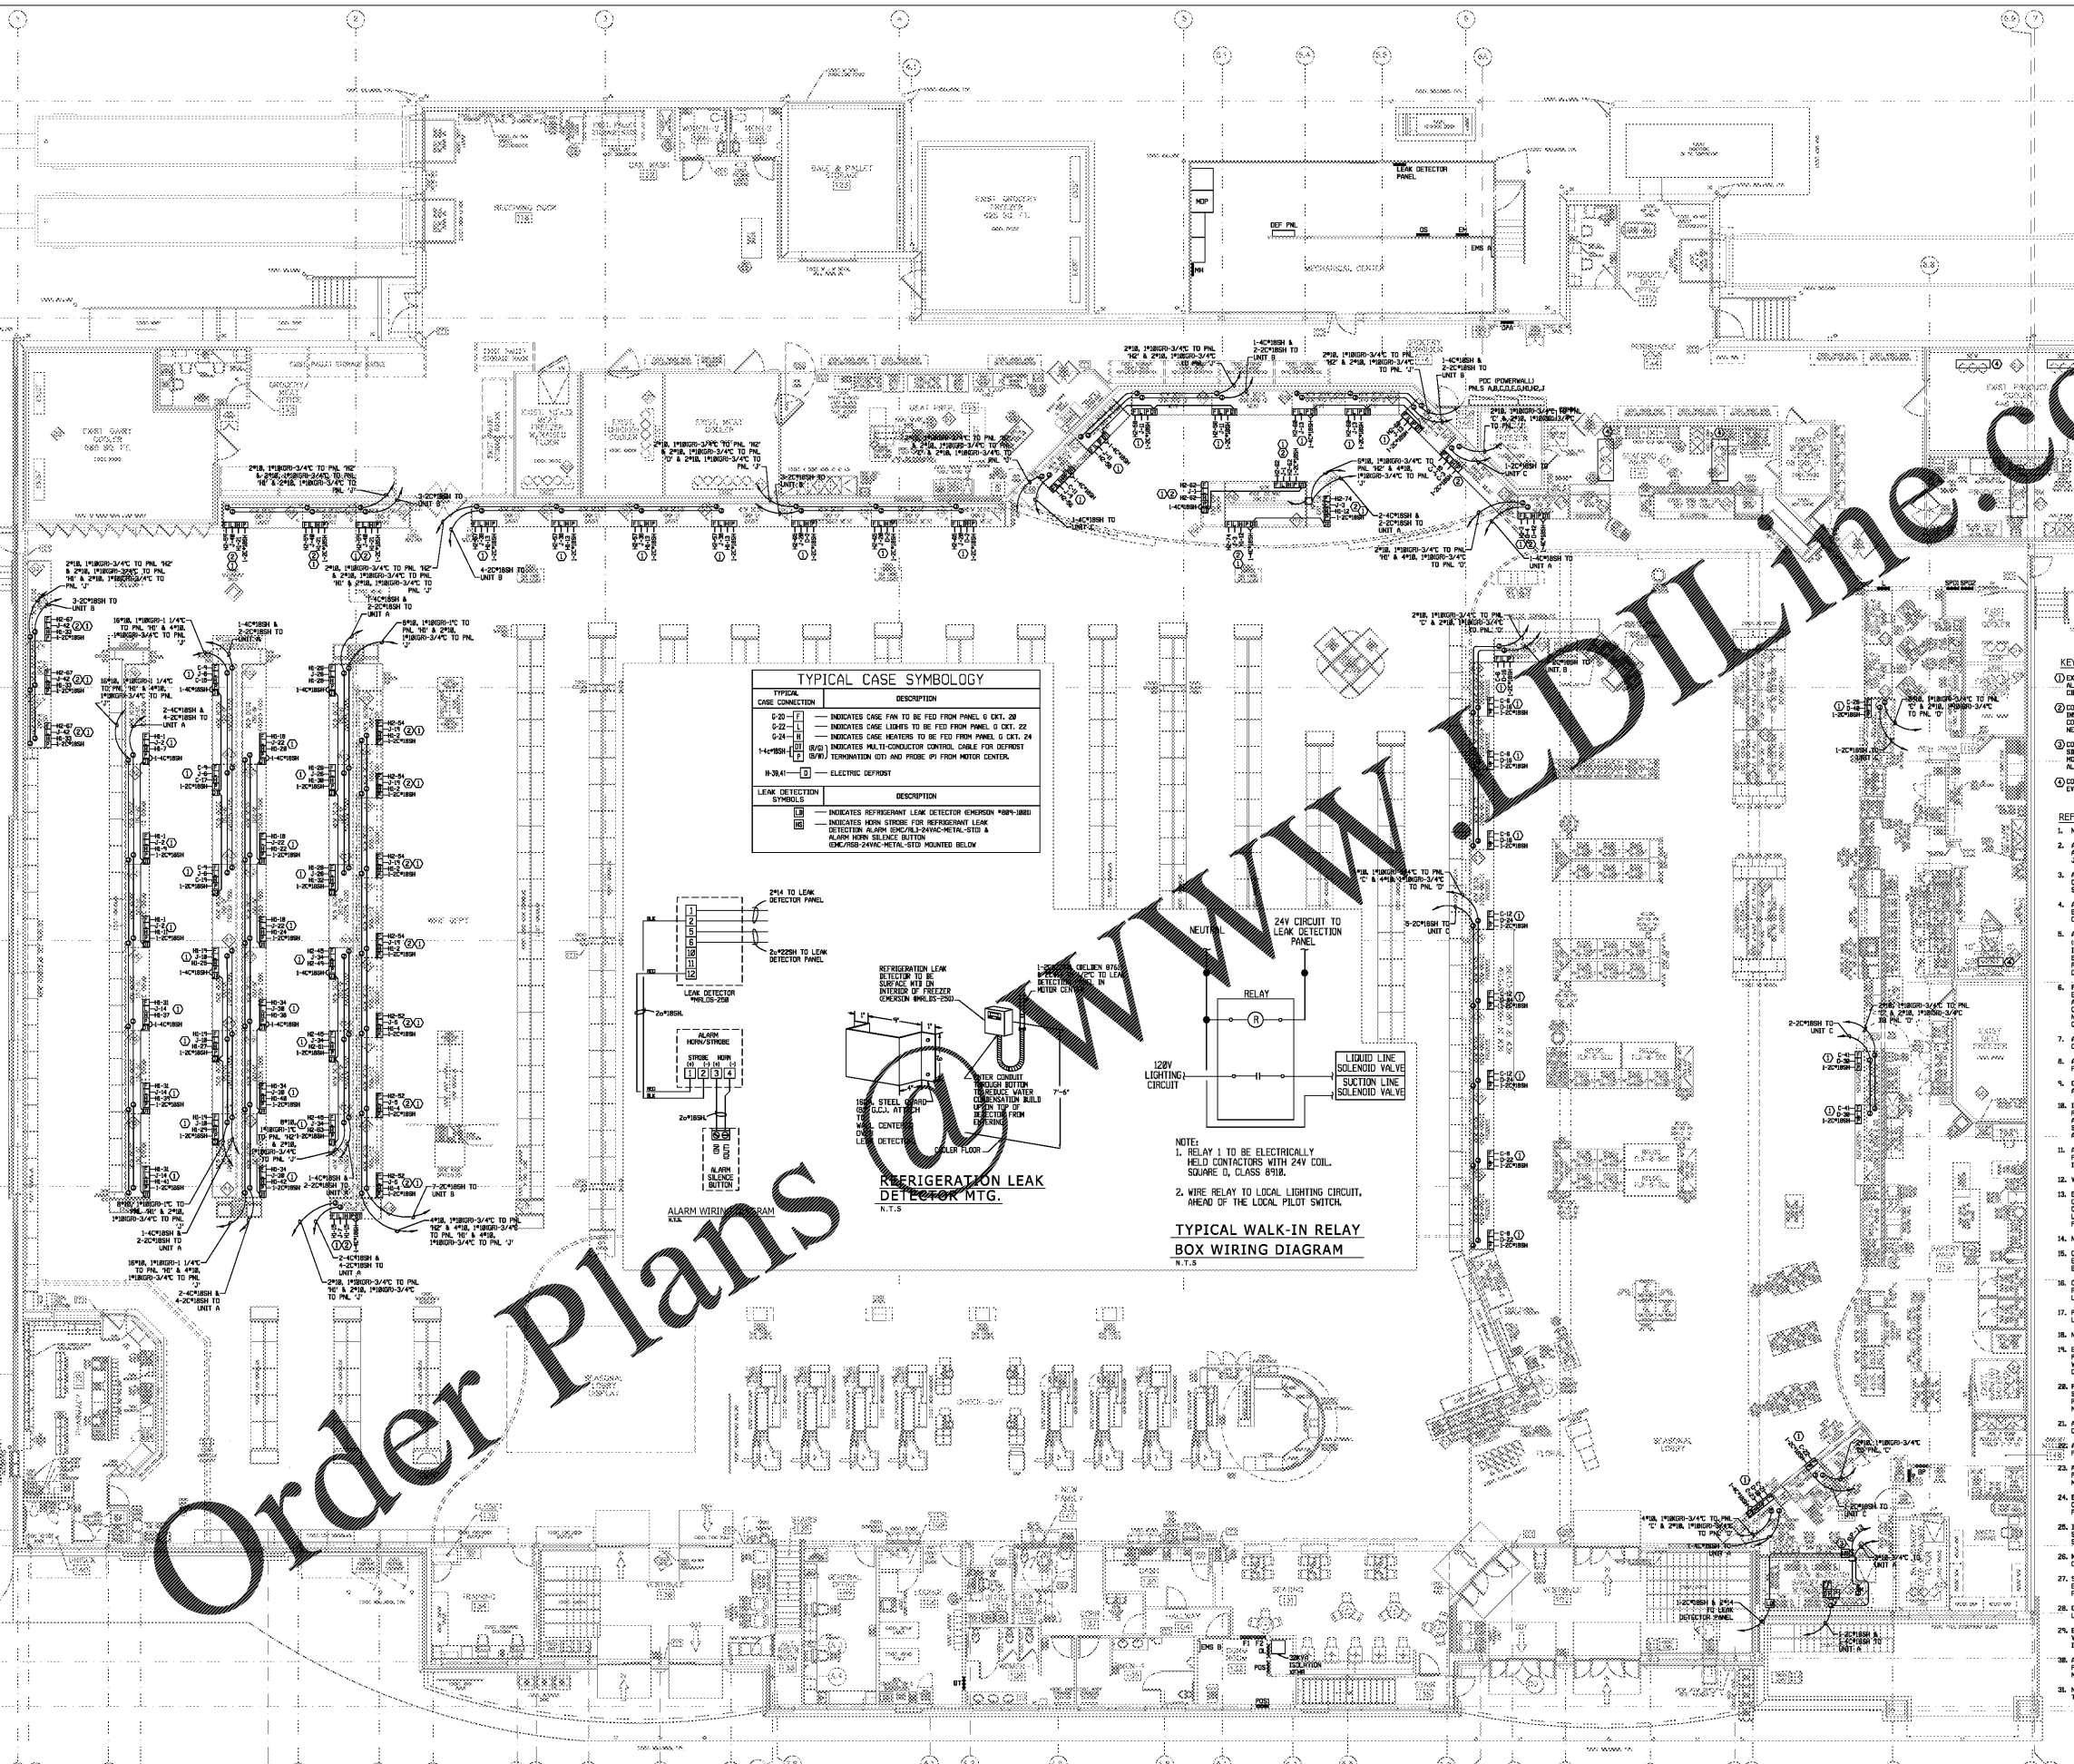


TYPICAL CASE SYMBOLOLOGY table with columns for 'CASE CONNECTION', 'DESCRIPTION', and 'SYMBOL'. It defines symbols for case connections and leak detection symbols.

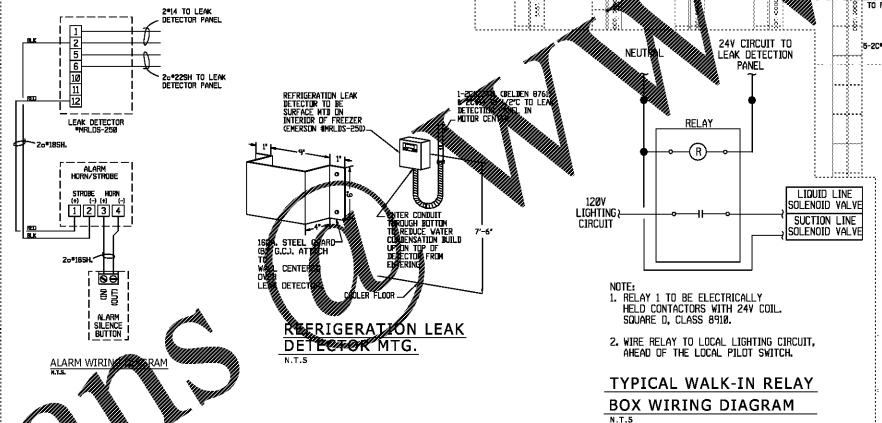

Order Plans

WWW.LITTLE.com

ELECTRICAL REFRIGERATION PLAN
SCALE: 1/8"=1'-0"

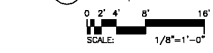

NOTE: THIS DOCUMENT MAY HAVE BEEN ELECTRONICALLY TRANSMITTED. IF UNSIGNED, IT CANNOT BE FILED FOR PUBLIC RECORD. PUBLIC RECORD FILINGS REQUIRE SIGNED AND SEALED DOCUMENTS.



11/27/2019 10:46:48 AM