

SIENNA LITE DECOR

NO.	DESCRIPTION	DATE
1	REVISION	
2	REVISION	
100% FOR CONSTRUCTION

DATE: 10/16/2019

NO.	DESCRIPTION	DATE
1	REVISION	
2	REVISION	
**PUBLIX 1485 Remodel**  
Village at Cherry Road  
2186 N. Cherry Road  
Rock Hill, SC 29732

PROJECT NO. 122.12061.00

**ELECTRICAL COMMUNICATION PLAN**

**E4.1**

NOTE: THIS DOCUMENT MAY HAVE BEEN ELECTRONICALLY TRANSMITTED. IF UNSIGNED, IT CANNOT BE FILED FOR PUBLIC RECORD. PUBLIC RECORD FILMS REQUIRE SIGNED AND SEALED DOCUMENTS.

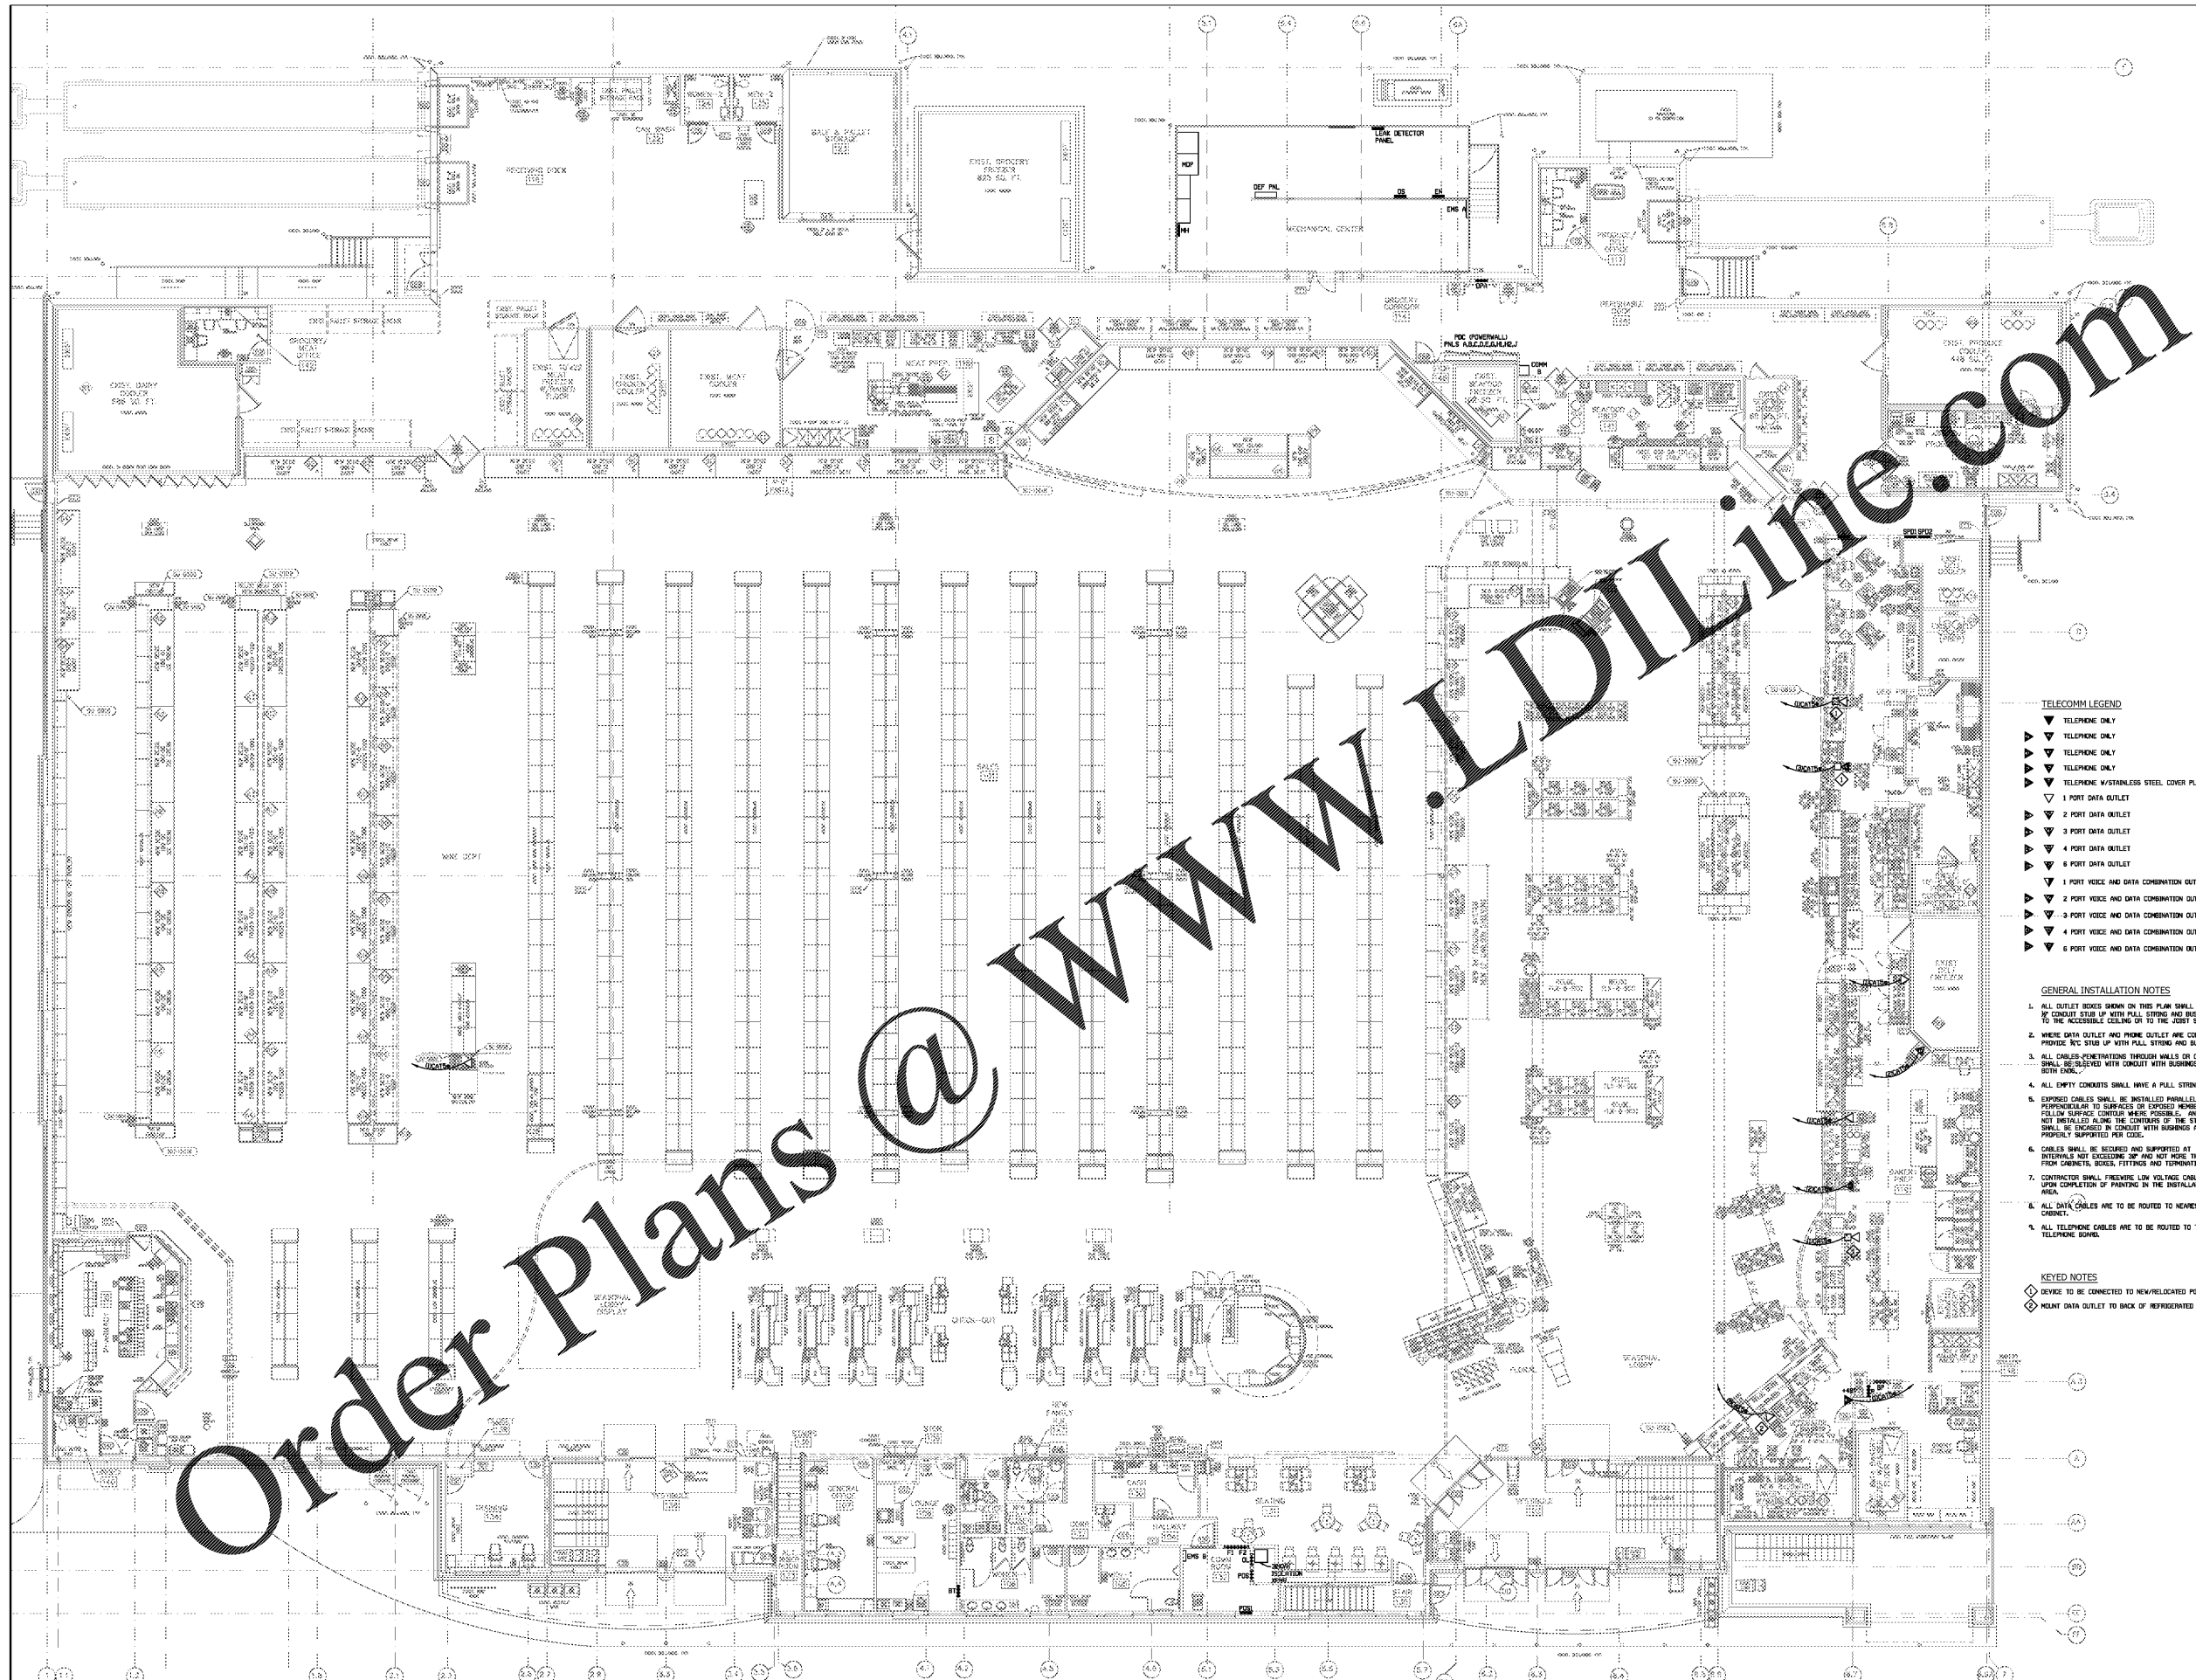


- TELECOMM LEGEND**
- ▼ TELEPHONE ONLY
  - ▼ TELEPHONE ONLY
  - ▼ TELEPHONE ONLY
  - ▼ TELEPHONE W/STAINLESS STEEL COVER PLATE
  - ▼ 1 PORT DATA OUTLET
  - ▼ 2 PORT DATA OUTLET
  - ▼ 3 PORT DATA OUTLET
  - ▼ 4 PORT DATA OUTLET
  - ▼ 6 PORT DATA OUTLET
  - ▼ 1 PORT VOICE AND DATA COMBINATION OUTLET
  - ▼ 2 PORT VOICE AND DATA COMBINATION OUTLET
  - ▼ 3 PORT VOICE AND DATA COMBINATION OUTLET
  - ▼ 4 PORT VOICE AND DATA COMBINATION OUTLET
  - ▼ 6 PORT VOICE AND DATA COMBINATION OUTLET

- GENERAL INSTALLATION NOTES**
1. ALL OUTLET BOXES SHOWN ON THIS PLAN SHALL HAVE A 1/2" CONDUIT STUB UP WITH PULL STRING AND BURNISH TO THE ACCESSIBLE CEILING OR TO THE JOIST SPACE.
  2. WHERE DATA OUTLET AND PHONE OUTLET ARE COMBINED, PROVIDE 3/4" STUB UP WITH PULL STRING AND BURNISH ON BOTH ENDS.
  3. ALL CABLES PENETRATING THROUGH WALLS OR CEILING SHALL BE SECURED WITH CONDUIT WITH BURNISH ON BOTH ENDS.
  4. ALL EMPTY CONDUITS SHALL HAVE A PULL STRING.
  5. EXPOSED CABLES SHALL BE INSTALLED PARALLEL AND PERPENDICULAR TO SURFACES OR EXPOSED MEMBER AND FOLLOW SURFACE CONTOUR WHERE POSSIBLE. ANY CABLE NOT INSTALLED ALONG THE CONTOUR OF THE STRUCTURE SHALL BE ENCASED IN CONDUIT WITH BURNISH AND PROPERLY SUPPORTED PER CODE.
  6. CABLES SHALL BE SECURED AND SUPPORTED AT INTERVALS NOT EXCEEDING 30" AND NOT MORE THAN 3" FROM CHANNELS, BOLTS, FITTINGS AND TERMINATIONS.
  7. CONTRACTOR SHALL PREWIRE LOW VOLTAGE CABLES ONLY UPON COMPLETION OF PAINTING IN THE INSTALLATION AREA.
  8. ALL DATA CABLES ARE TO BE ROUTED TO NEAREST COM CABINET.
  9. ALL TELEPHONE CABLES ARE TO BE ROUTED TO THE TELEPHONE BUNDLE.

- KEYED NOTES**
- ◆ DEVICE TO BE CONNECTED TO NEW/RELOCATED POWER POLE.
  - ◆ MOUNT DATA OUTLET TO BACK OF REFRIGERATED CASE.

**ELECTRICAL COMMUNICATION PLAN**

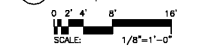

10/16/2019 9:40:57 AM