



1 CLASSROOM WING FIRE PROTECTION SECTION
 FP4.1 SCALE: 1/8"=1'-0"

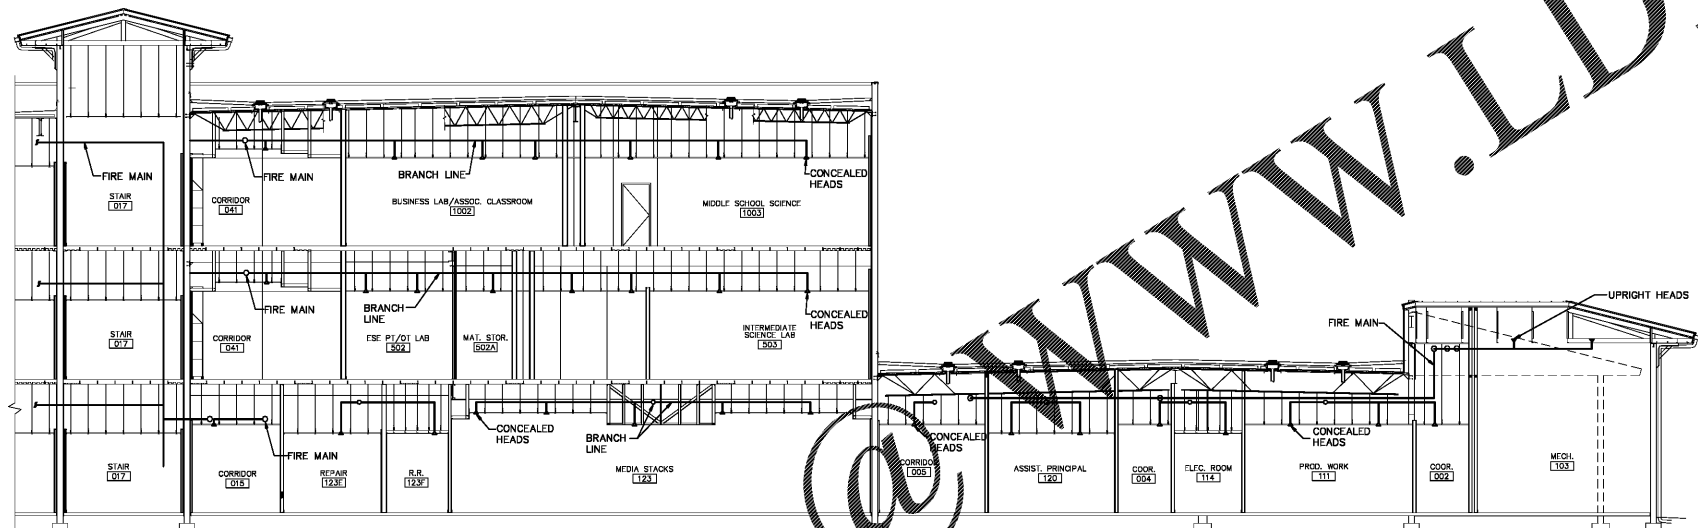

2 AREA 100 FIRE PROTECTION SECTION
 FP4.1 SCALE: 1/8"=1'-0"

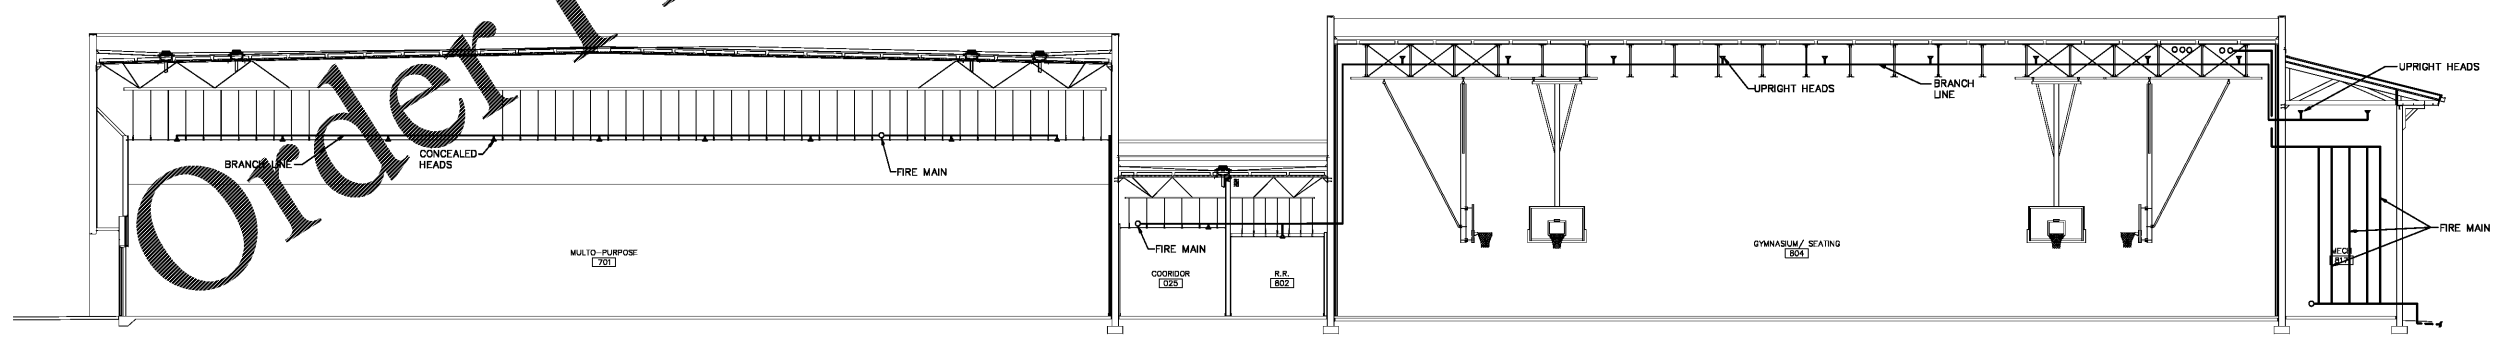

3 AREA 700 AND 800 FIRE PROTECTION SECTION
 FP4.1 SCALE: 1/8"=1'-0"

K-8 FACILITY (MM) FOR:
 ST. JOHNS COUNTY SCHOOL DISTRICT - BID # 2019-34
 PINE ISLAND ROAD
 NOCATEE, FLORIDA

Comm. No: 16017.00
 Date: 12-20-19
 Drawn: BAR
 Revised:

COPYRIGHT: 2019
 ALL RIGHTS RESERVED. NO PART OF THIS DOCUMENT IS TO BE REPRODUCED OR TRANSMITTED IN ANY FORM OR BY ANY MEANS, ELECTRONIC OR MECHANICAL, INCLUDING PHOTOCOPYING, RECORDING, OR BY ANY INFORMATION STORAGE AND RETRIEVAL SYSTEM, WITHOUT THE WRITTEN PERMISSION OF HARVARD • JOLLY ARCHITECTURE.

WWW.LDILine.com

Order Plans

THIS DOCUMENT IS THE PROPERTY OF HARVARD • JOLLY ARCHITECTURE. IT IS TO BE USED ONLY FOR THE PROJECT AND SITE SPECIFICALLY IDENTIFIED IN THE TITLE BLOCK. ANY REUSE OR REPRODUCTION OF THIS DOCUMENT WITHOUT THE WRITTEN PERMISSION OF HARVARD • JOLLY ARCHITECTURE IS STRICTLY PROHIBITED.