



THIS SHEET PLOTS ON 22" x 34" ANSI D 0 1/2" = 1"


© 2019 by Croft & Associates, PC. All rights reserved. This document is property of Croft & Associates, PC. It is to be used only for the specific project referred to or identified herein and is not to be used on other projects, in whole or in part, except by the express written agreement of Croft & Associates, PC.

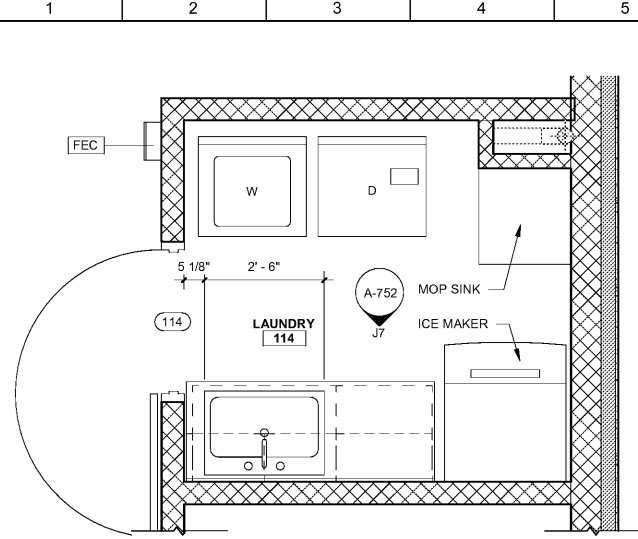


J1
A-752
MILLWORK PLAN- LAUNDRY
1/2" = 1'-0"
0 1 5 FT

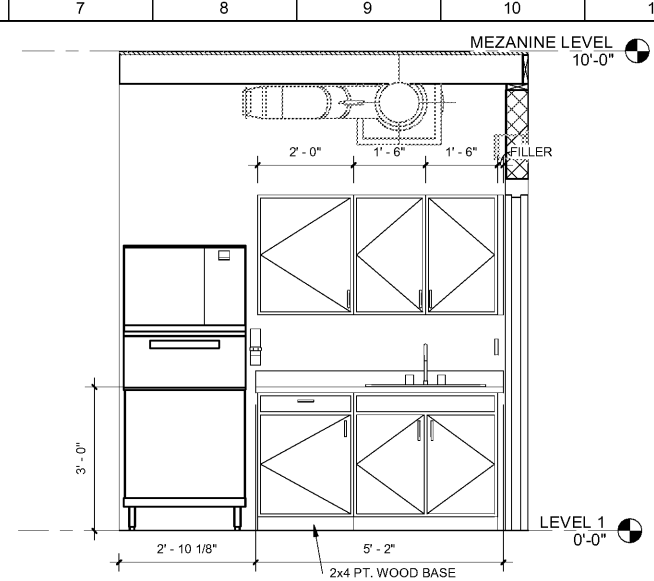


J7
A-752
MILLWORK ELEVATION- LAUNDRY
1/2" = 1'-0"
0 1 5 FT

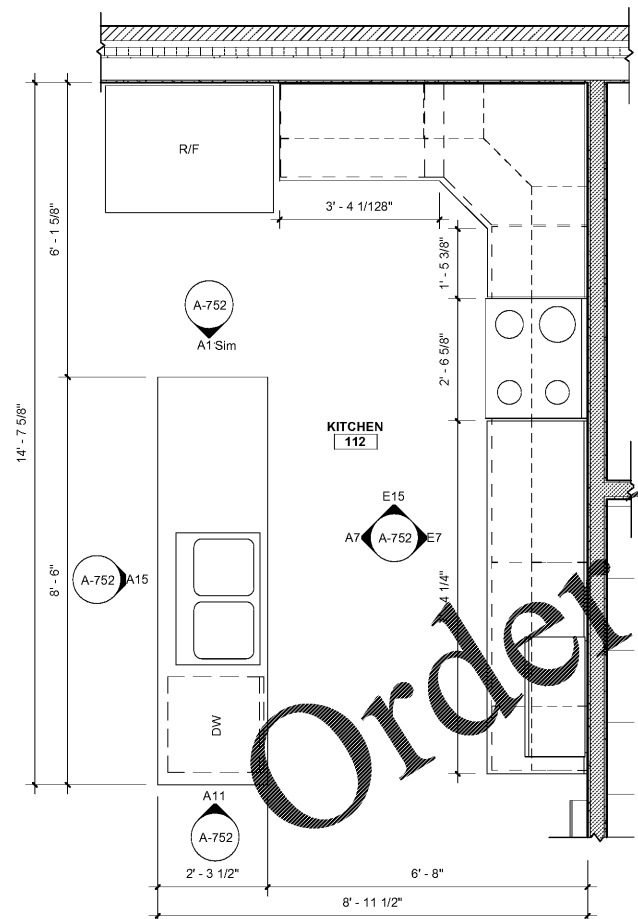


A1
A-752
MILLWORK PLAN - KITCHEN
1/2" = 1'-0"
0 1 5 FT

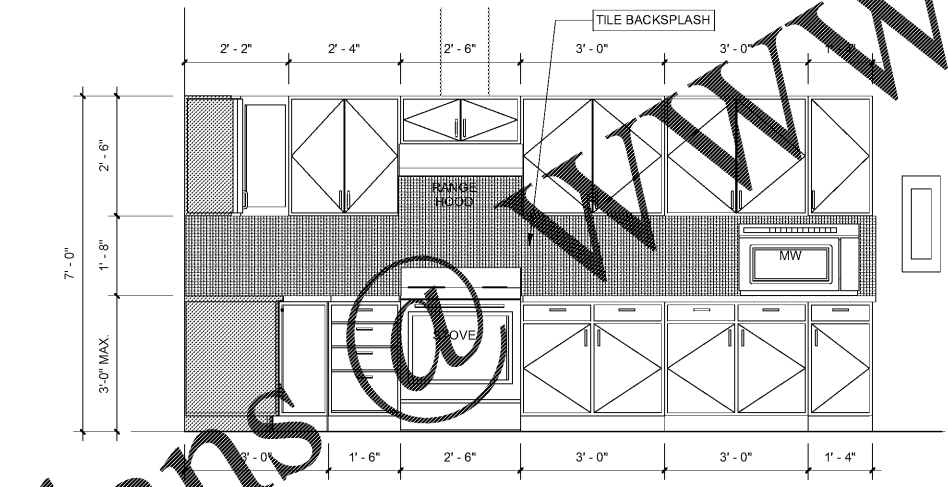


E7
A-752
MILLWORK ELEVATION - KITCHEN
1/2" = 1'-0"
0 1 5 FT

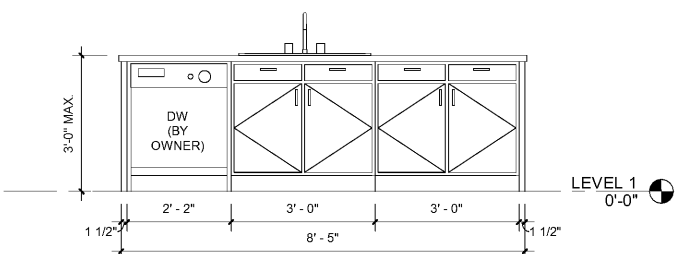


A7
A-752
MILLWORK ELEVATION - KITCHEN
1/2" = 1'-0"
0 1 5 FT

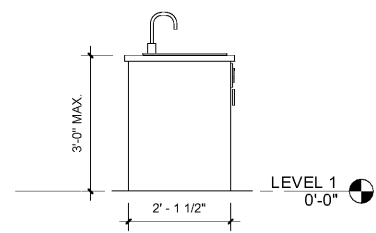

A11
A-752
MILLWORK ELEVATION - KITCHEN
1/2" = 1'-0"
0 1 5 FT

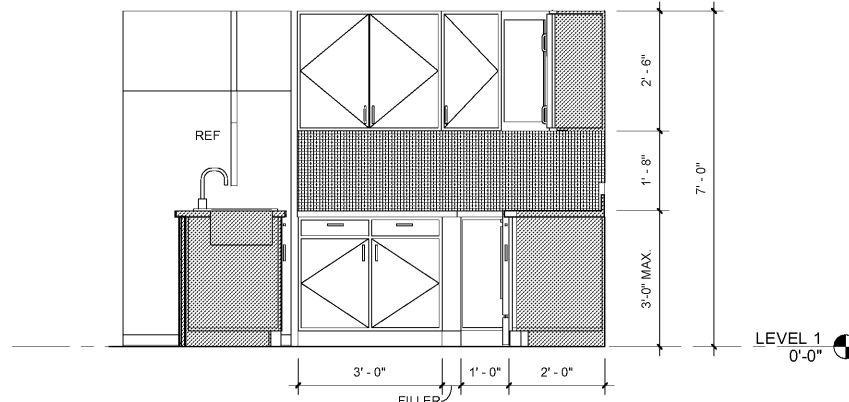

E15
A-752
MILLWORK ELEVATION - KITCHEN
1/2" = 1'-0"
0 1 5 FT

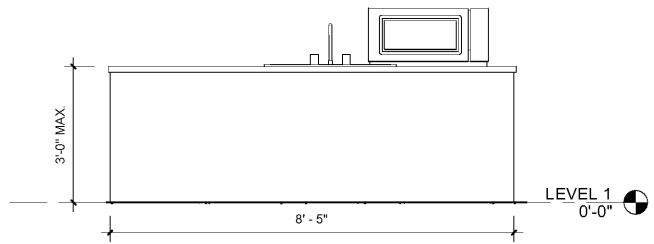


A15
A-752
MILLWORK ELEVATION - KITCHEN
1/2" = 1'-0"
0 6 1 2 FT

Order Plans @ WWW.LDILine.com



Croft & Associates
3400 Blue Springs Road, Suite 200
Kennesaw, Georgia 30144
770.529.7714 (p) 770.529.7716 (f)
www.croftae.com

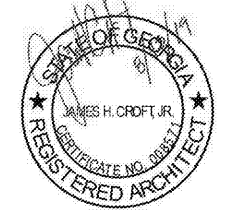

OWNER
PAULDING COUNTY
BOARD OF COMMISSIONERS
240 CONSTITUTION BLVD
DALLAS, GA. 30132

Project Name
FIRE STATION #12
1303 SPRING ROAD
DALLAS, GA.
30132

0	2019-08-13	PERMIT ISSUE
B	2019-07-10	95% REVIEW SET
No.	Date	Description
ISSUANCE		

PROJECT NUMBER
2019-106
DRAWN: JP **CHECKED:** CDP
SHEET TITLE
MILLWORK PLAN & ELEVATIONS

SHEET NO.
A-752