


WESLEY CHAPEL
 CROSSING
 SPACES 11, 12, 13 & 14
 2440 WESLEY CHAPEL
 ROAD
 DECATUR, GA 30035

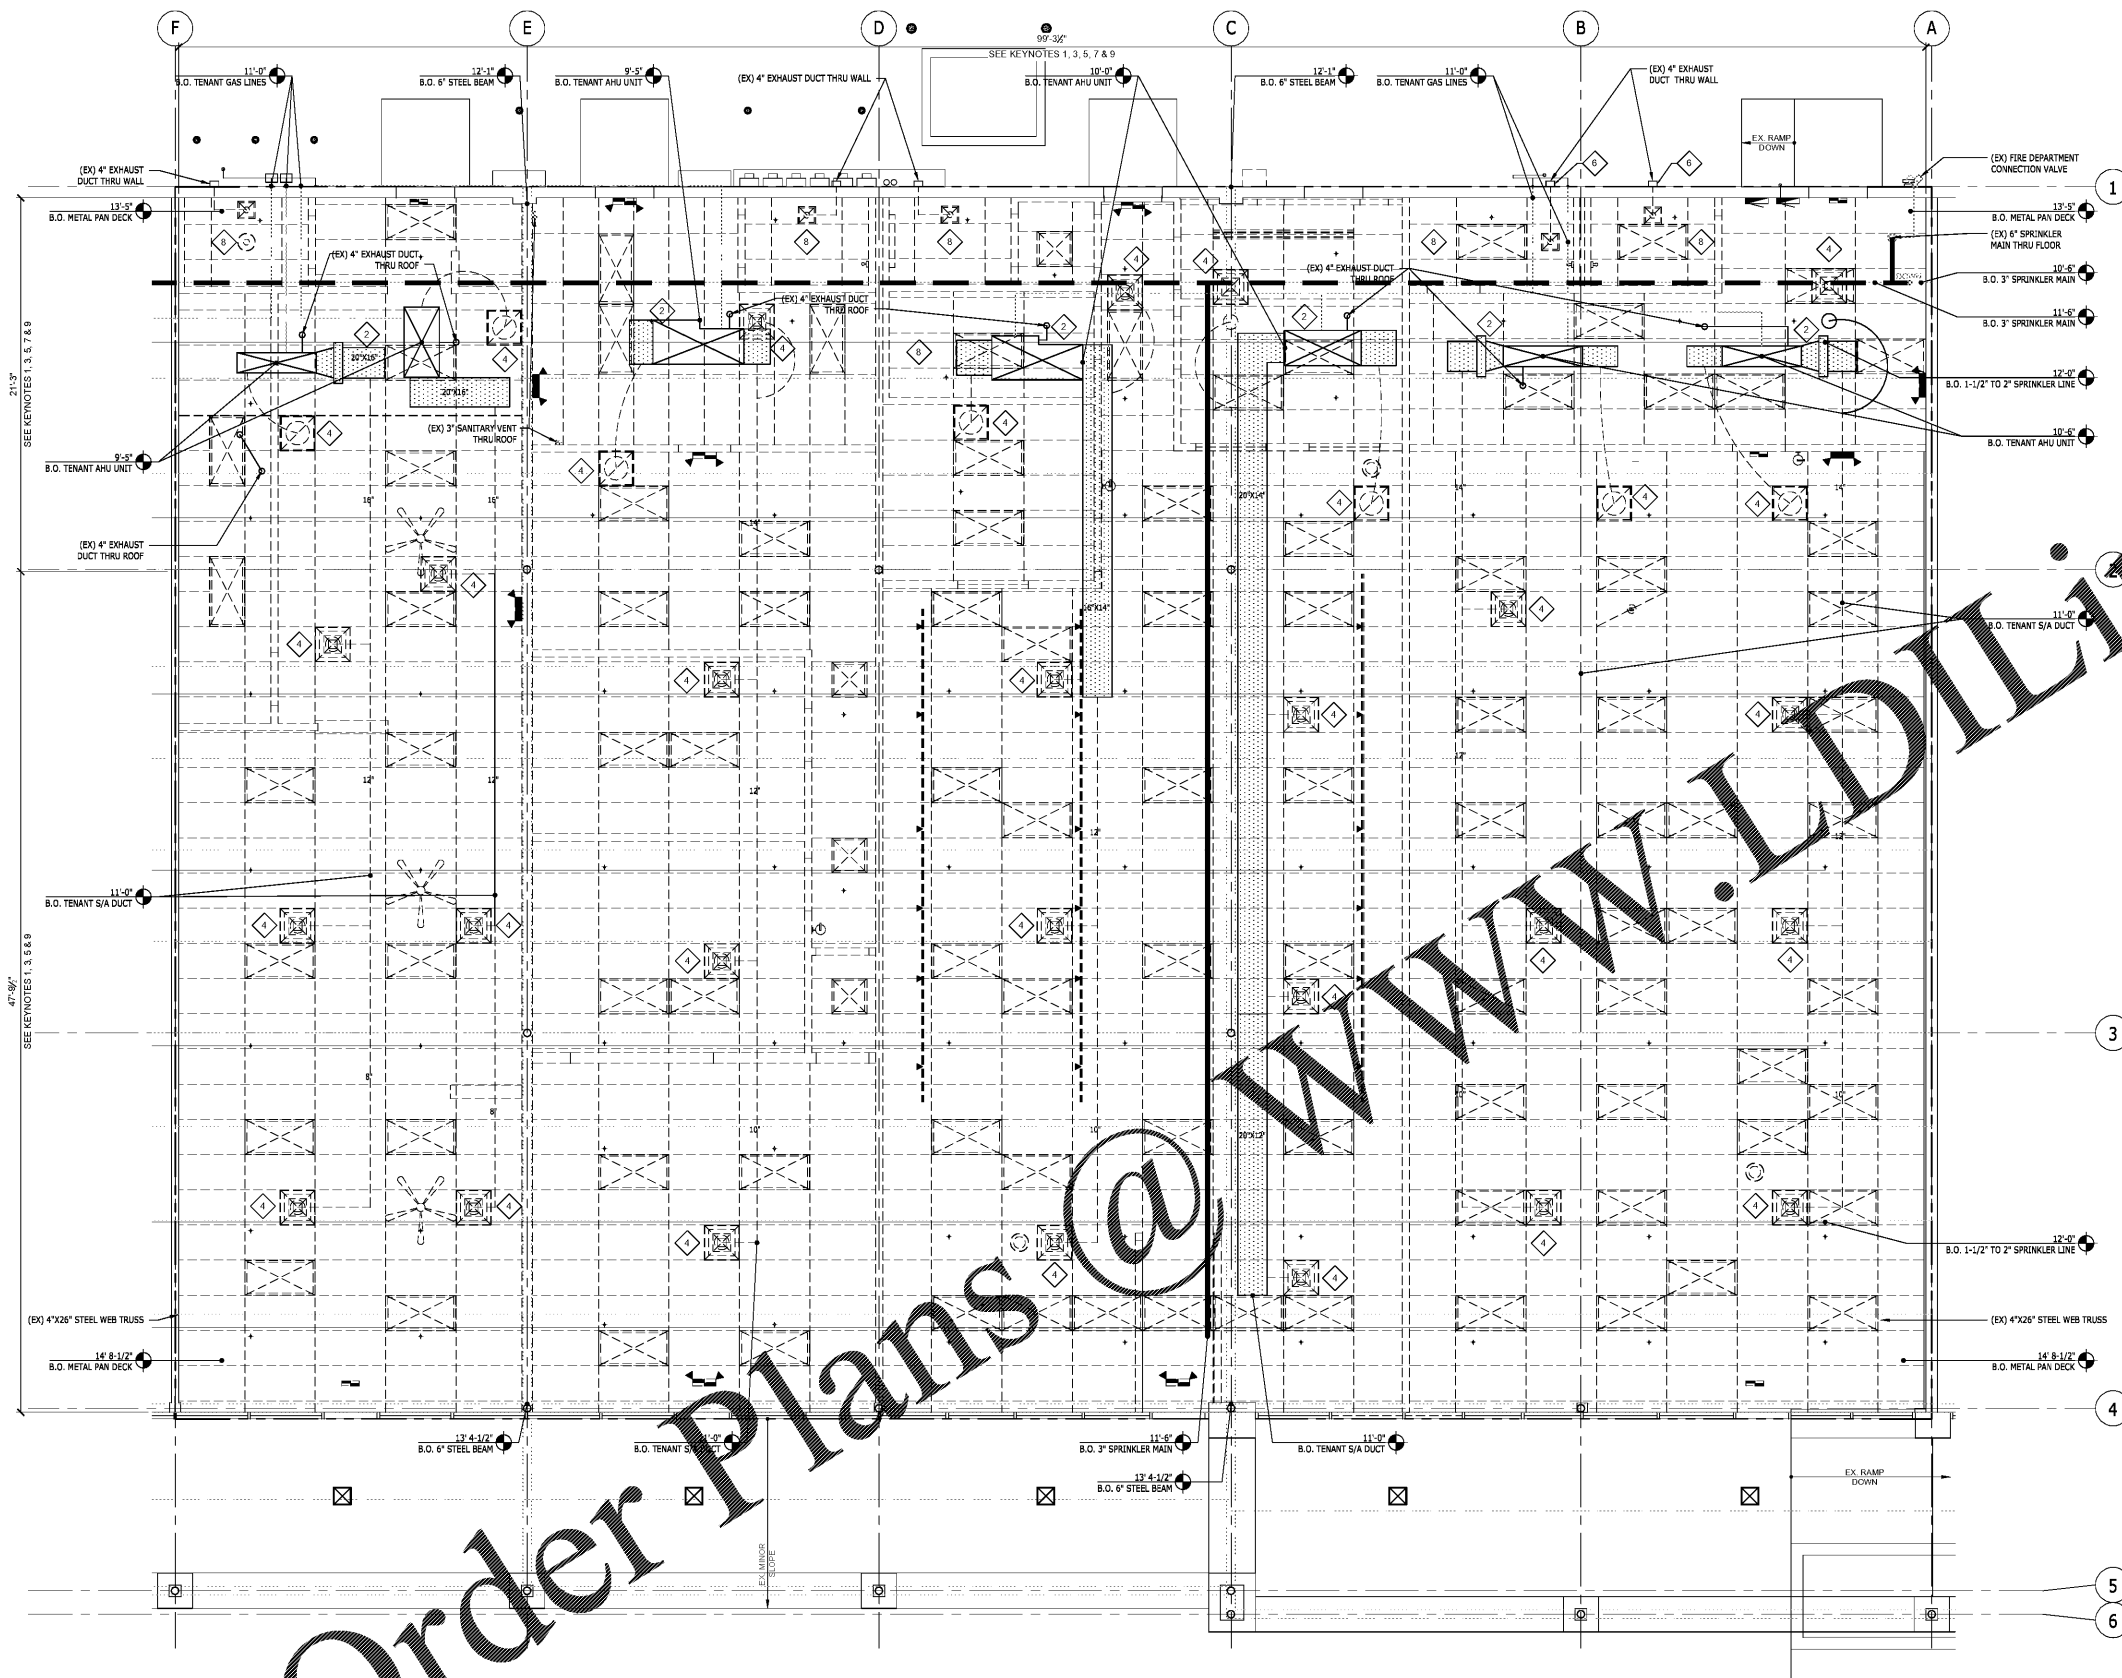

GENERAL NOTES:
 A. SEE GENERAL NOTES SHEET D1.0.

- KEY NOTES:
1. REMOVE EXISTING ACP CEILING AND GRID COMPLETE (SHOWN DASHED).
 2. HVAC EQUIPMENT REFER TO MECHANICAL DRAWINGS FOR NEW SCOPE OF WORK.
 3. REUSE AS MUCH SHEET METAL DUCTWORK AS POSSIBLE. SEE MECHANICAL DRAWINGS FOR NEW SCOPE OF WORK.
 4. REMOVE EX DIFFUSERS AND FLEX DUCT COMPLETE TO TRUNK.
 5. REMOVE EX LIGHTING COMPLETE.
 6. EXISTING 4\"/>

1
 CEILING DEMOLITION PLAN
 SCALE: 1/4\"/>

These drawings are instruments of the Architect's service and are the property of LGA Partners LP. They shall not be reproduced or used in any way, without the prior written permission of LGA Partners LP. © 2019



NO.	DATE	DESCRIPTION

DATE: 12/20/19
 DRAWN BY: DAH
 PROJECT NO: 19346

DEMOLITION
 CEILING PLAN