


WESLEY CHAPEL
 CROSSING
 SPACES 11, 12, 13 & 14
 2440 WESLEY CHAPEL
 ROAD
 DECATUR, GA 30035


lga PARTNERS
 1550 Peach Ave. Suite 403 Marietta, GA 30067
 770.333.2308 770.333.2447

These drawings are instruments of the Architect's service and are the property of LGA Partners, L.P. They shall not be reproduced or used in any way, whatsoever, without the written permission of LGA Partners, L.P. © 2019

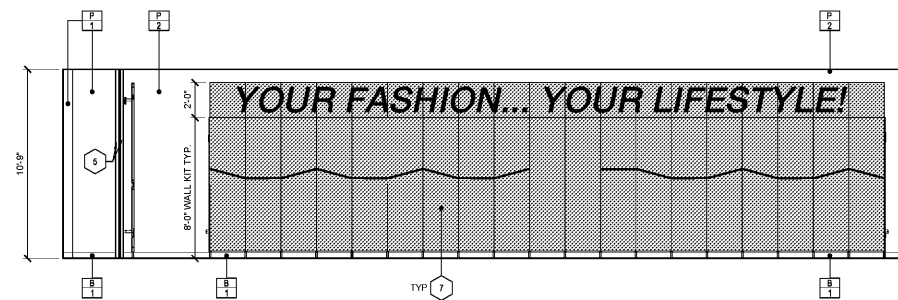


1 INTERIOR ELEVATION
 SCALE: 1/4" = 1'-0"


- GENERAL NOTES:**
- SEE SHEET IS1 FOR FINISH SCHEDULE
 - SEE SHEET FIXTURE PLAN FOR INTERIOR ELEVATION MARKERS
 - GC TO TOUCH UP ALL OWNER PROVIDED FIXTURE MATERIAL AFTER INSTALLATION
 - GC SHALL REFER TO FIXTURE INSTALLATION HANDBOOK FOR ADDITIONAL INFORMATION
 - GC SHALL INCLUDE AS PART OF SCOPE OF WORK A FINAL TOUCH UP FOR PAINTING AFTER THE STORE IS STOCKED AND PRIOR TO STORE OPENING
 - WALL MOUNTED FIXTURES SHOWN FOR REFERENCE ONLY. COORDINATE WITH OWNER
- KEY NOTES:**
- WALL MOUNTED FIXTURES. SEE 7/A3.0 AND VENDOR INSTALL INSTRUCTIONS
 - MODIFIED WALL KITS AT BACKWRAP
 - NOT USED
 - ROLLING SECURITY SHUTTER (VIF). COORDINATE W/ VENDOR
 - PROVIDE 18 GA 2" X 2" STEEL CORNER GUARD (BLACK) FROM FLOOR TO CEILING AT ALL OUTSIDE CORNERS IN PUBLIC AREAS. TYP.
 - NOT USED
 - WALL PANELS @ KIDS WALL. SEE VENDOR INSTALL INSTRUCTIONS.

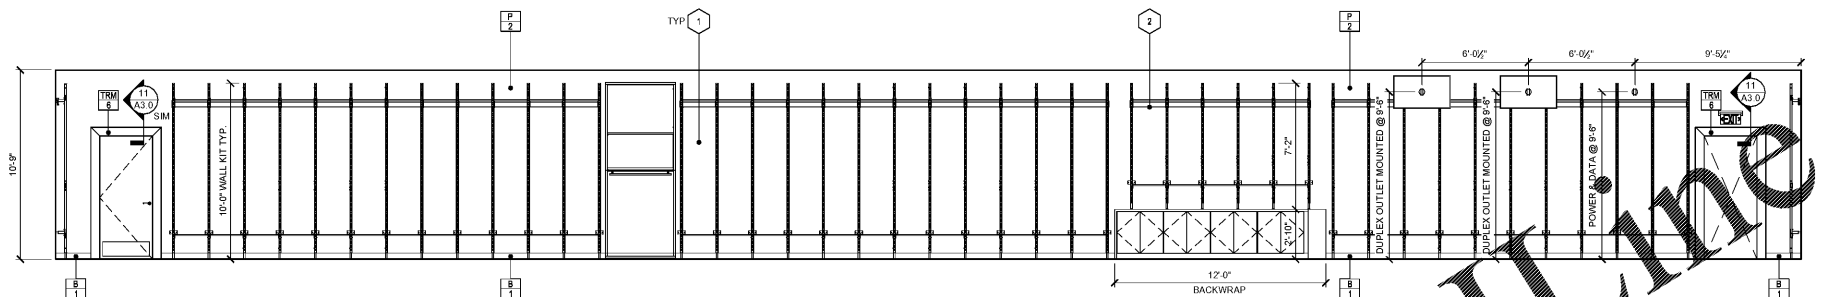


2 INTERIOR ELEVATION
 SCALE: 1/4" = 1'-0"

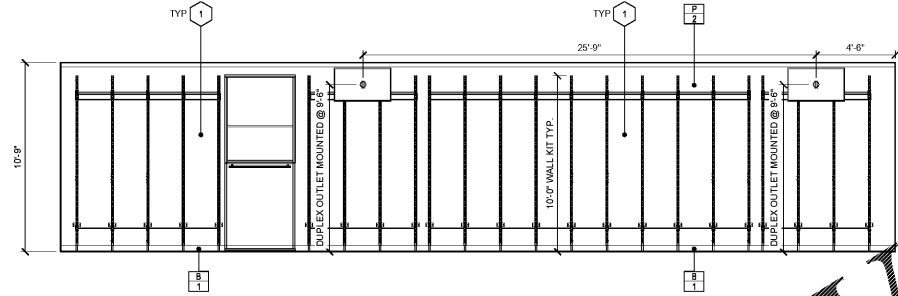


3 INTERIOR ELEVATION
 SCALE: 1/4" = 1'-0"

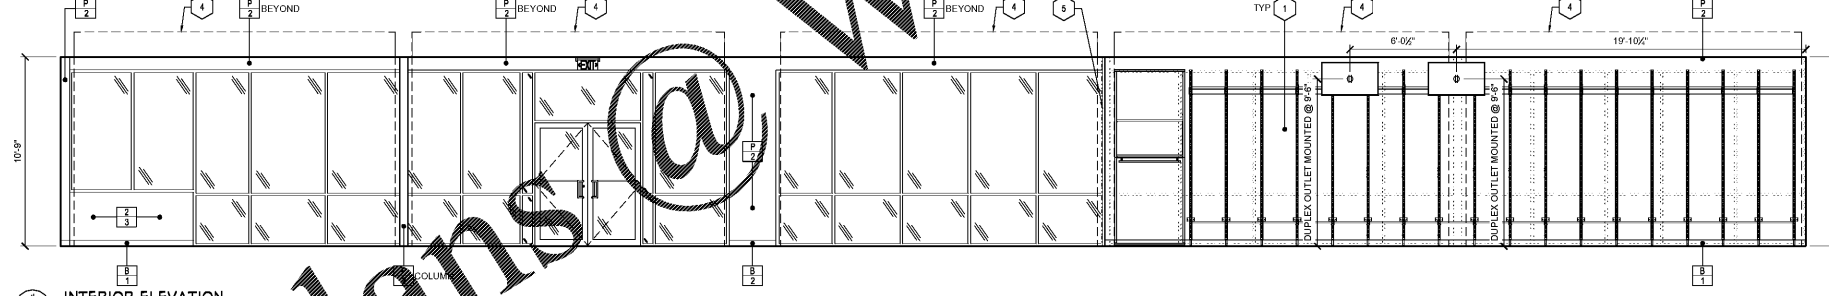


4 INTERIOR ELEVATION
 SCALE: 1/4" = 1'-0"

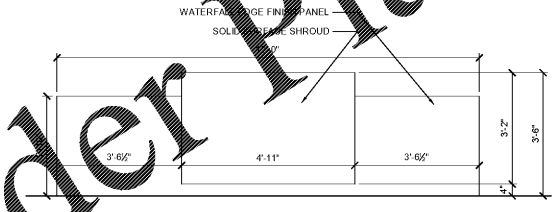


5 CASHWRAP ELEVATION
 SCALE: 1/2" = 1'-0"

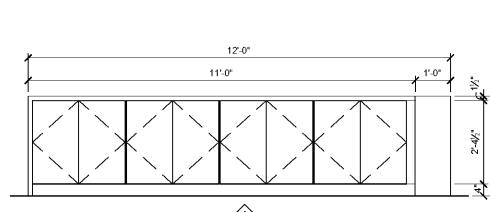

6 CASHWRAP ELEVATION
 SCALE: 1/2" = 1'-0"

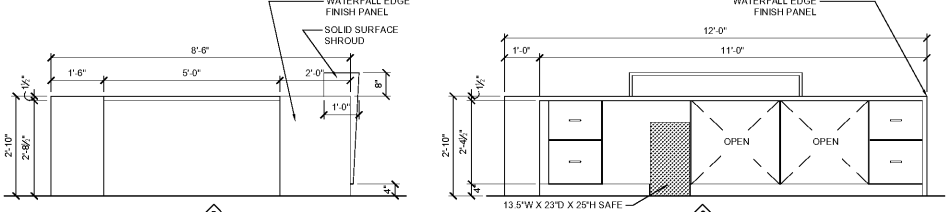


7 CASHWRAP ELEVATION
 SCALE: 1/2" = 1'-0"

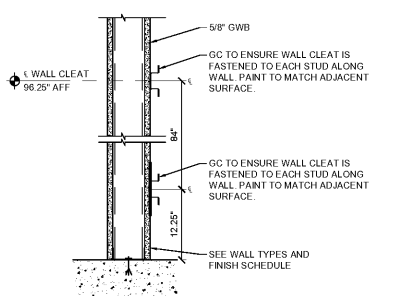


7 BLOCKING DETAIL
 SCALE: 1 1/2" = 1'-0"

N/A


8 CORNICE DETAIL
 SCALE: 1 1/2" = 1'-0"

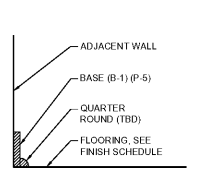


9 BASE DETAIL
 SCALE: 1 1/2" = 1'-0"

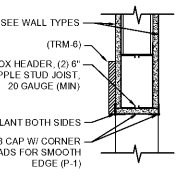

11 DOOR HEAD DETAIL
 SCALE: 1 1/2" = 1'-0"

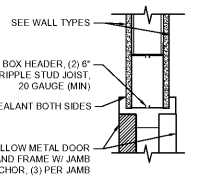

12 DOOR HEAD DETAIL
 SCALE: 1 1/2" = 1'-0"

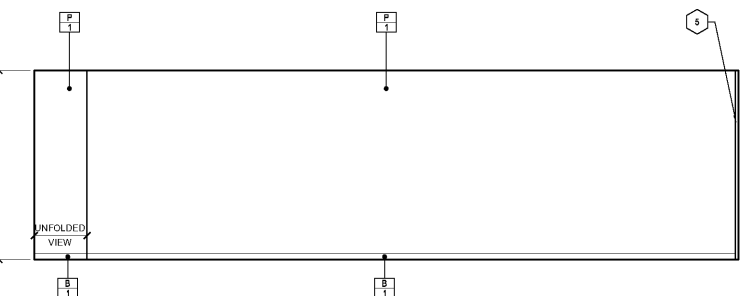

13 INTERIOR ELEVATION
 SCALE: 1/4" = 1'-0"

Order Plans @ WWW.LDILINE.COM

NO.	DATE	DESCRIPTION

DATE: 12/20/19
 DRAWN BY: DAH
 PROJECT NO: 19346

INTERIOR ELEVATIONS

A3.0