



675 Tower Road  
Marietta, GA 30060-6958  
770.423.0016  
www.cdhpark.com

FULTON COUNTY SCHOOL SYSTEM  
**EVOLINE C. WEST ELEMENTARY SCHOOL  
- RENOVATIONS**  
7040 RIVERTOWN RD  
FAIRBURN, GA 30213

**GENERAL NOTES:**


1. CONTRACTOR SHALL FIELD VERIFY EXACT CIRCUITS SERVING EXISTING MECHANICAL EQUIPMENT.
2. COORDINATE DEMOLITION WITH FIELD CONDITIONS AND MECHANICAL DRAWINGS.
3. ALL EXISTING CIRCUITS PROVIDING POWER TO MECHANICAL EQUIPMENT ARE EXISTING TO REMAIN UNLESS OTHERWISE NOTED.
4. ALL EXISTING ELECTRICAL EQUIPMENT IS EXISTING TO REMAIN, UNLESS OTHERWISE NOTED.

**DRAWING NOTES:**


- ① DISCONNECT EXISTING CIRCUIT FROM EXISTING WI. REMOVE LOCAL DISCONNECT. MAINTAIN CIRCUIT FOR RECONNECTION OF NEW WI.
- ② DISCONNECT EXISTING CIRCUIT FROM EXISTING BYPASS BREAKER. REMOVE LOCAL DISCONNECT. MAINTAIN CIRCUIT FOR RECONNECTION OF BYPASS BREAKER.

PROJECT NO: 18048.00

50% CD	8/6/2019
55% CD - re-submit	1/20/2019
90% CD	3/6/2019
PERMIT SET	11/5/2019
BID SET	12/20/2019

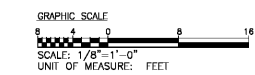

KEY PLAN

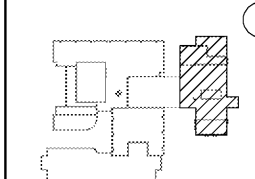


SHEET TITLE

**ELECTRICAL  
DEMOLITION PLAN -  
UPPER LEVEL**

SHEET NUMBER

**ED102C**

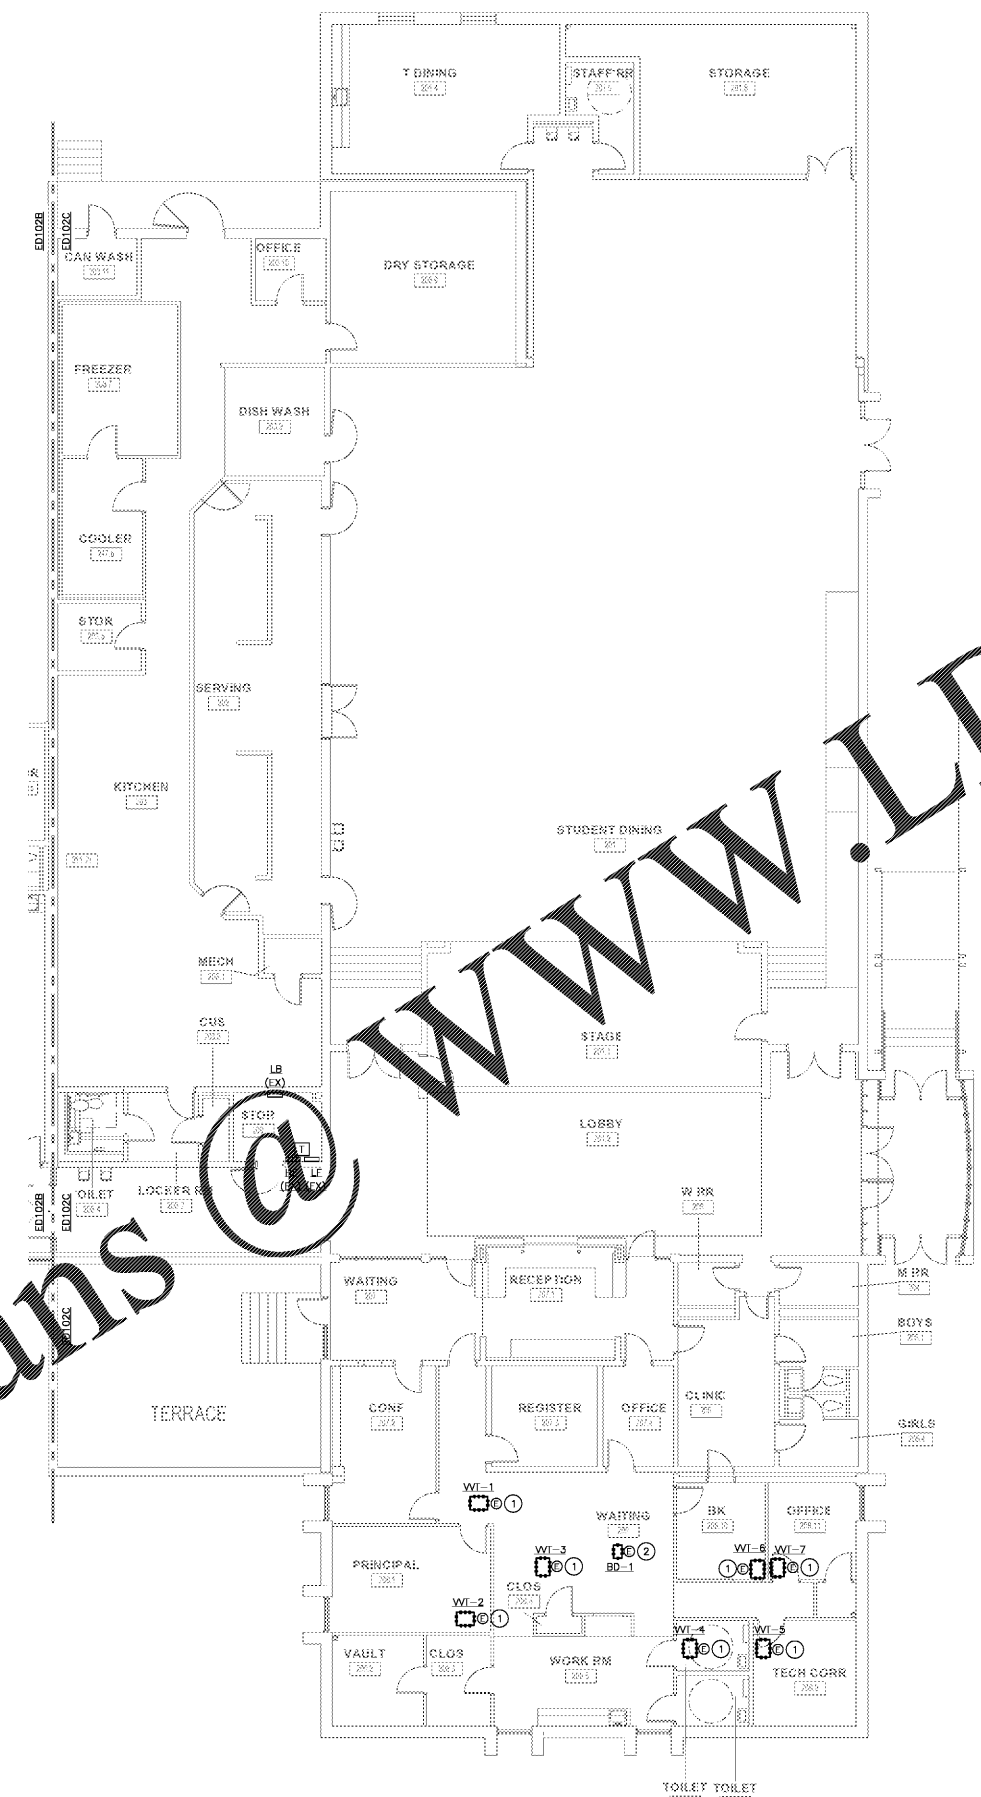

**ELECTRICAL DEMOLITION PLAN – UPPER LEVEL**  
SCALE: 1/8" = 1' 0"

Order Plans @ [www.LDILine.com](http://www.LDILine.com)