
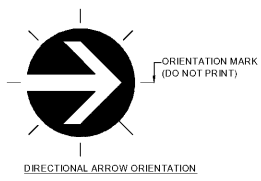


3 SIGNAGE GUIDELINE REQUIREMENTS & NOTES - N.I.C.

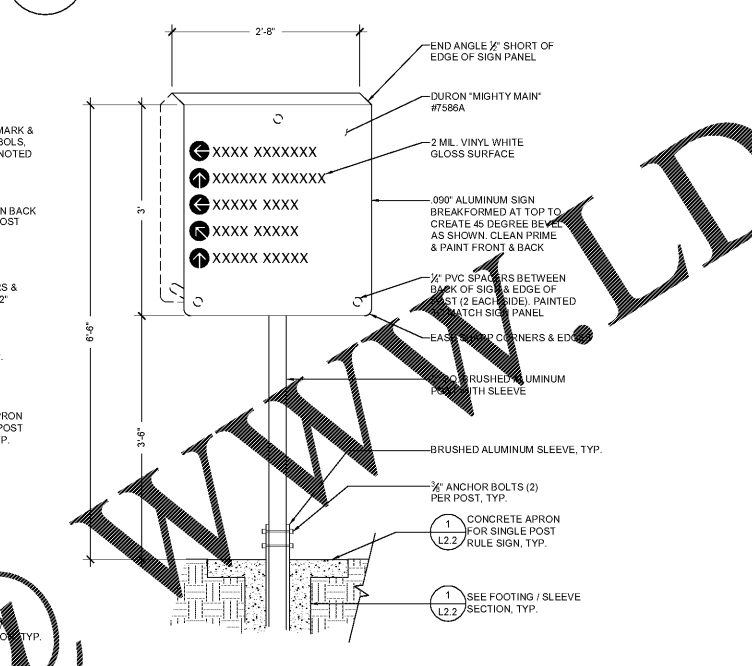

ABCDEFGHIJKLMN
OPQRSTUVWXYZ
1234567890

NOTE: ALL MESSAGES TO BE NOVARESE® BOLD SET ON PHOTOTYPESITTER OR GERBER

SIGN NOTES

PAINT: EXPOSED PAINTED SURFACES SHALL BE TWO-COMPONENT ACRYLIC POLYURETHANE ENAMEL. FINISH IS TO BE SEMI-GLOSS. ALL "RULES" SIGNS TO HAVE BLACK LETTERING ON WHITE BACKGROUND. ALL OTHER SIGNS TO HAVE WHITE LETTERING ON TEAL BACKGROUND (TO MATCH DURON "MIGHTY MAIN #7586A").



SIGN PANEL: PRIME AND PAINT WITH SATIN FINISH 2-PART ACRYLIC POLYURETHANE PAINT. SPRAY APPLIED WITH A MINIMUM OF TWO COATS OF FINISH PAINT. CATALYST COMPONENT TO BE A UV STABLE ALIPHATIC ISOCYANATE. WHEN SURFACES ARE COMPLETELY PAINTED AND CURED, WIPE SURFACES FREE OF LINT AND DUST AND APPLY SPRAY COAT OF SEMI-GLOSS CLEAR COAT COMPATIBLE WITH COLOR COAT. ALL FILLERS, PRIMERS, FINISH COATS AND CLEAR COATS ARE TO BE APPLIED ACCORDING TO MANUFACTURER'S SPECIFICATIONS.

CLEAR COAT IS TO BE APPLIED TO SIGN COMPONENTS BEFORE GRAPHICS ARE APPLIED, LEAVING TIME AFTER PAINTING AND CLEAR COATING FOR FINISHES TO DRY ACCORDING TO MANUFACTURER'S INSTRUCTIONS. ALL ALUMINUM SHALL HAVE AN APPLICATION OF ZINC CHROMATE PRIMER/COATING.

VINYL GRAPHICS: PRESSURE-SENSITIVE ADHESIVE TYPE, CAST 2 ML PREMIUM VINYL, PRE-SPACED, GLOSS FINISH, MANUFACTURED BY 3M CORPORATION, GERBER SCIENTIFIC PRODUCTS, AMACAST, INC., OR APPROVED EQUAL. ALL GRAPHICS SHALL BE CUT USING ROLL-FED OR FLAT BED COMPUTER GUIDED EQUIPMENT. APPLY TO CLEAN, DRY SURFACES ACCORDING TO MANUFACTURER'S INSTRUCTIONS. BURNISH FREE OF AIR BUBBLES OR OTHER SURFACE BLEMISHES.

WORDING ON ALL SIGNS MUST BE SUBMITTED, REVIEWED AND APPROVED BY THE COUNTY PRIOR TO FABRICATION.

THE SUPPLIER OF THE SIGNAGE SHALL PROVIDE A NOTARIZED AFFIDAVIT THAT ALL SIGNS ARE CONSTRUCTED IN STRICT CONFORMANCE TO THE DOCUMENT. THE LETTER MUST SPECIFICALLY ADDRESS THE TYPE AND THICKNESS OF PAINT, VINYL APPLICATIONS, THE CLEAR COAT SEALER, AND THE SIGNAGE MATERIALS INCLUDING THICKNESS OF THE SHEET MATERIAL.

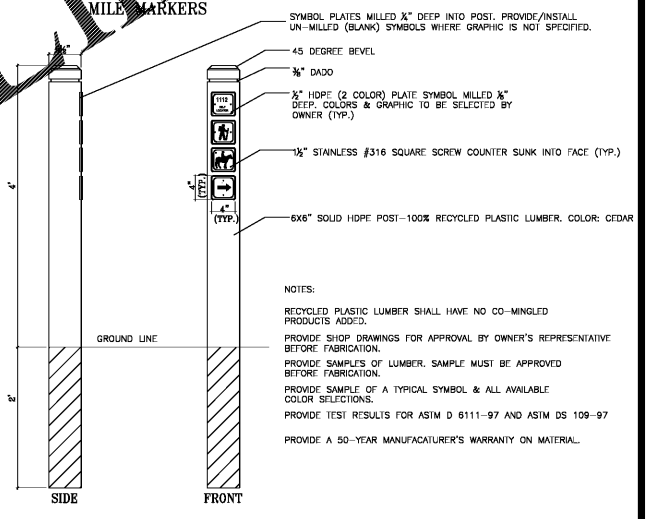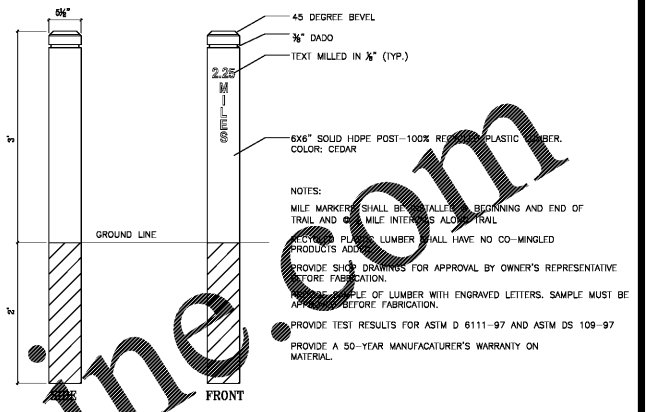


5 TRAIL MARKING POST - N.I.C.
SCALE: N.T.S.


1 SIGN POST FOUNDATION - N.I.C.
SCALE: N.T.S.

2 TYPICAL RULE SIGN - N.I.C.
SCALE: N.T.S.


4 TYPICAL DIRECTIONAL SIGN - N.I.C.
SCALE: N.T.S.

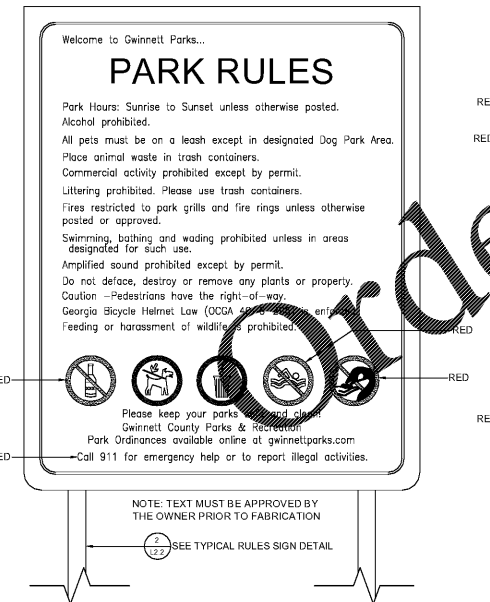

6 PARK RULES SIGN - N.I.C.
SCALE: N.T.S.

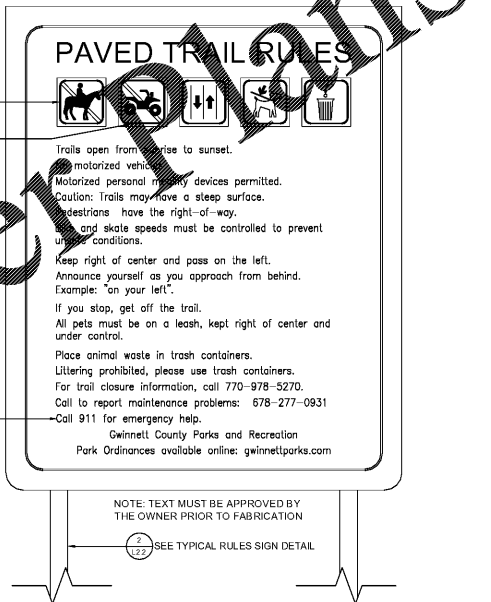


7 PAVED TRAIL RULES SIGN - N.I.C.
SCALE: N.T.S.

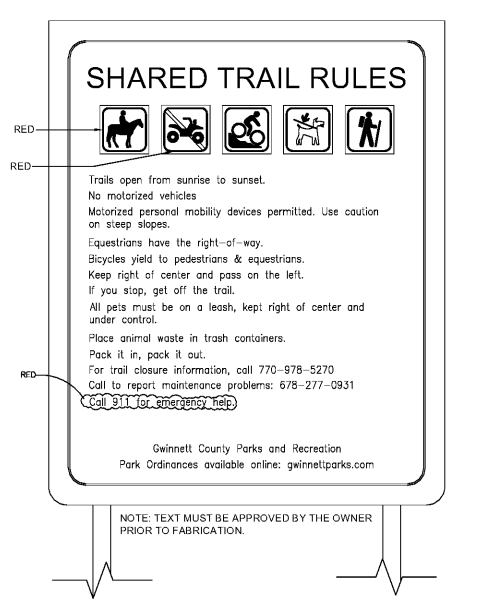

8 SHARED TRAIL RULES SIGN - N.I.C.
SCALE: N.T.S.



9 HIKING TRAIL RULES SIGN - N.I.C.
SCALE: N.T.S.

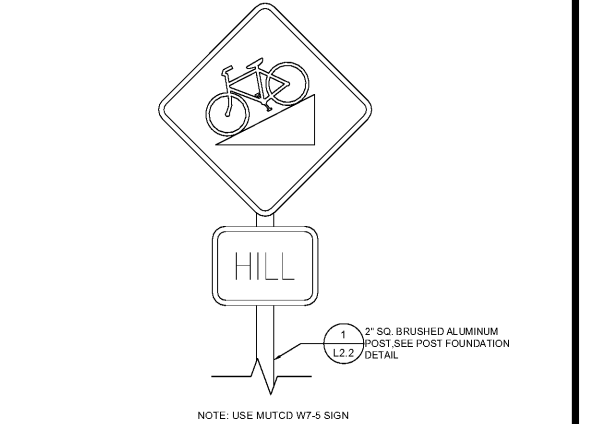

10 STEEP SLOPE SIGN - N.I.C.
SCALE: N.T.S.

MATERIAL DETAILS

GWINNETT COUNTY
Department of Planning and Development

These project documents have been reviewed by applicable County Departments and have been found to be in substantial compliance with the applicable codes and regulations.

Oct 08, 2019
AUTHORIZED

GWINNETT COUNTY CASE # CDP2018-00236

WOLVERTON
Engineering, Architecture & Construction
9245 Bogardway Parkway • Suite 100 • Doraville, Georgia 30087
www.wolvertoninc.com

BARGE DESIGN SOLUTIONS
2839 Paces Ferry Road, S.E. • Suite 801 • Atlanta, Georgia 30339
PHONE (770) 625-7631 • www.bargedesign.com

STATE OF GEORGIA
Stephen R. Provost
REGISTERED LANDSCAPE ARCHITECT

Project Title
LLOYD N. HARRIS TRAIL @ HARBINS PARK
2995 LUKE EDWARDS ROAD
BY: **GWINNETT COUNTY DEPT. OF COMMUNITY SERVICES**
LAWRENCEVILLE, GEORGIA
5TH DISTRICT, LAND LOT 251, PARCEL ID# R5282.003

REVISIONS	BY

FOR PERMIT ONLY

DRAWN BY **CE**
CHECKED BY **SP**
DATE: **08 / 09 / 2019**
SCALE: **N.T.S.**
JOB No: **18-LD-068**
SHEET NUMBER
L2.2