

These drawings are instruments of service and as such remain the property of the architect. No copies or reproductions of these drawings are permitted without the consent of the architect. Upon completion of the work all the drawings (except the contract copies) are to be returned to the architect.  
 Copyright © 2019


INTERIOR ELEVATIONS

RENOVATIONS AND ADDITIONS TO:

HOLLOWAY STREET ABC STORE

1928 HOLLOWAY ST. DURHAM, NC

PROJECT NUMBER 19002

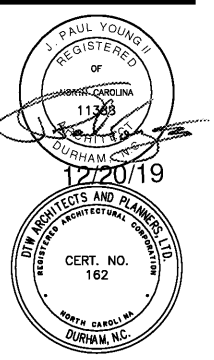


**DTW**  
 Architects & Planners, Ltd.  
 229 North Gregson Street  
 Durham, NC 27701  
 919.317.4020


BID DOCUMENTS FOR PERMIT  
 Revisions  
 Drawn I.L.V.  
 Checked J.P.Y.  
 Date 12/22/19  
 Sheet

A5


WWW.LDILine.com

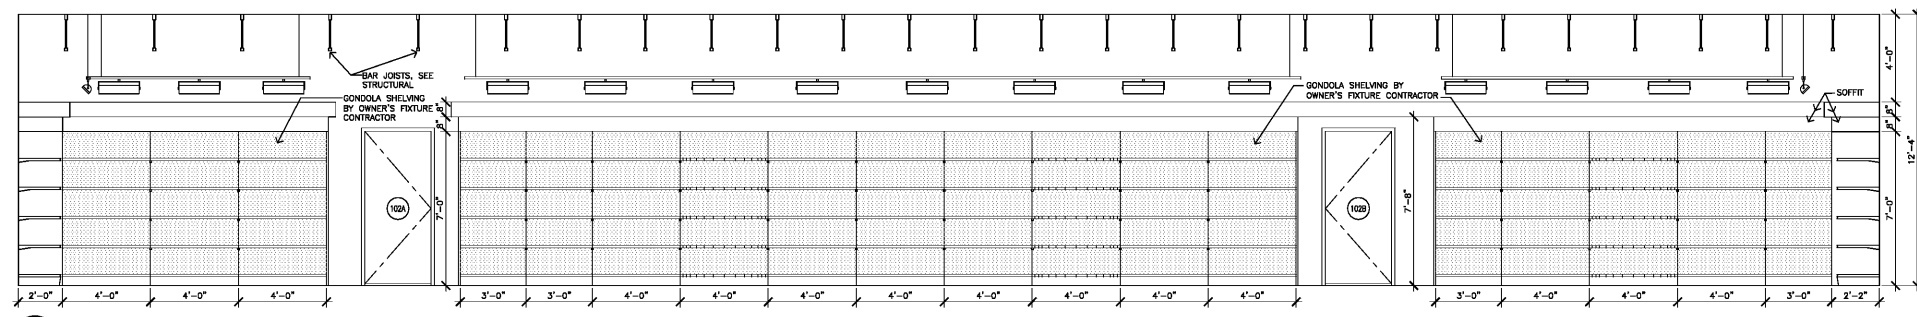


1 ELEVATION  
 SCALE: 1/4"=1'-0"

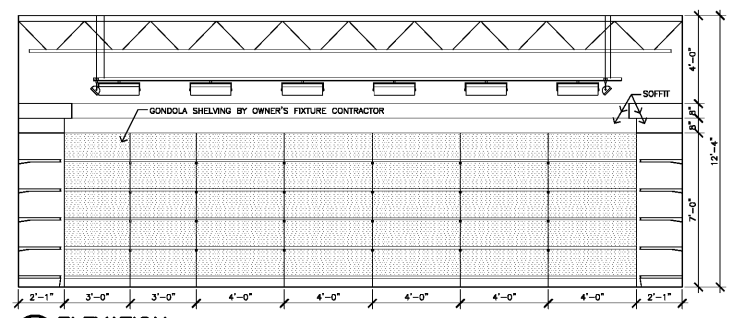


2 ELEVATION  
 SCALE: 1/4"=1'-0"

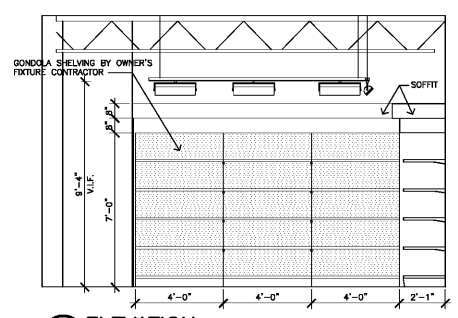


3 ELEVATION  
 SCALE: 1/4"=1'-0"

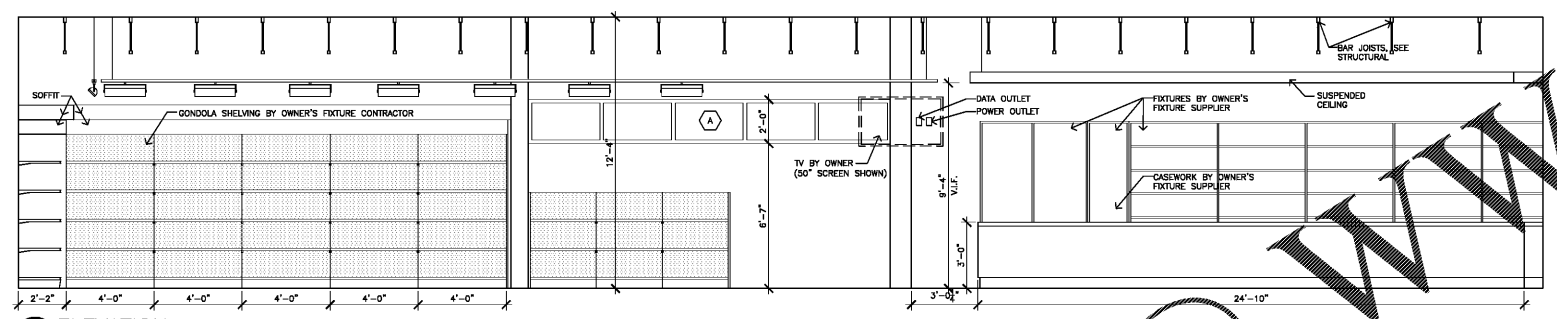


4 ELEVATION  
 SCALE: 1/4"=1'-0"

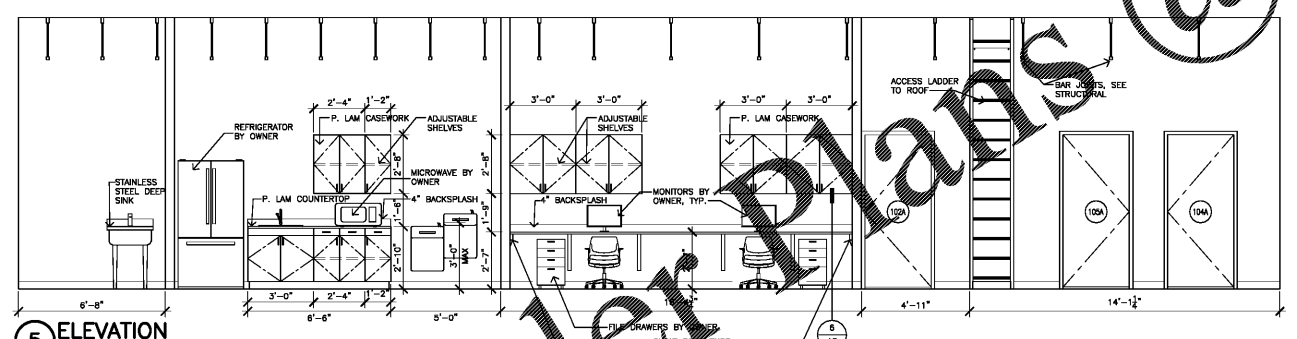


5 ELEVATION  
 SCALE: 1/4"=1'-0"

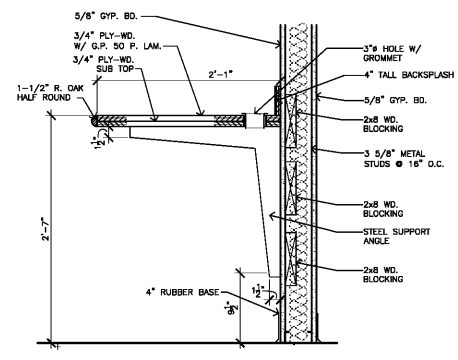

6 WORK AREA DESK  
 SCALE: 1"=1'-0"

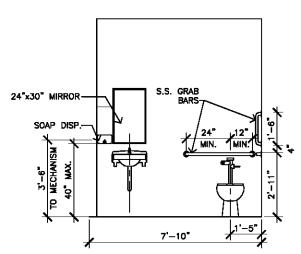

7 TOILET  
 SCALE: 1/4"=1'-0"

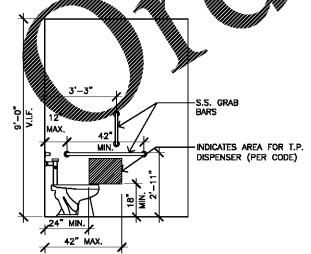

8 TOILET  
 SCALE: 1/4"=1'-0"