


These drawings are instruments of service and as such remain the property of the architect. No copies or reproductions of these drawings are permitted without the consent of the architect. Upon completion of the work all the drawings (except the contract copies) are to be returned to the architect.
 Copyright © 2019

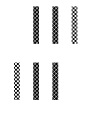

1920 Hwy. 54, Suite 700, Durham, NC 27719
 Ph. 919-544-1936 Fax 919-544-2540 License: C-1813



RENOVATIONS TO :

ABC STORE

HOLLOWAY ST. DURHAM, NC

PROJECT NUMBER
 19-063


HVAC Demolition Plan

DTW
 Architects & Planners, Ltd.
 229 North Gregson Street
 Durham, NC 27701
 919.317.4020

CONSTRUCTION DOCUMENTS

Revisions	
Drawn	BDT
Checked	CTC
Date	12/18/2019
Sheet	

M1.1
 of

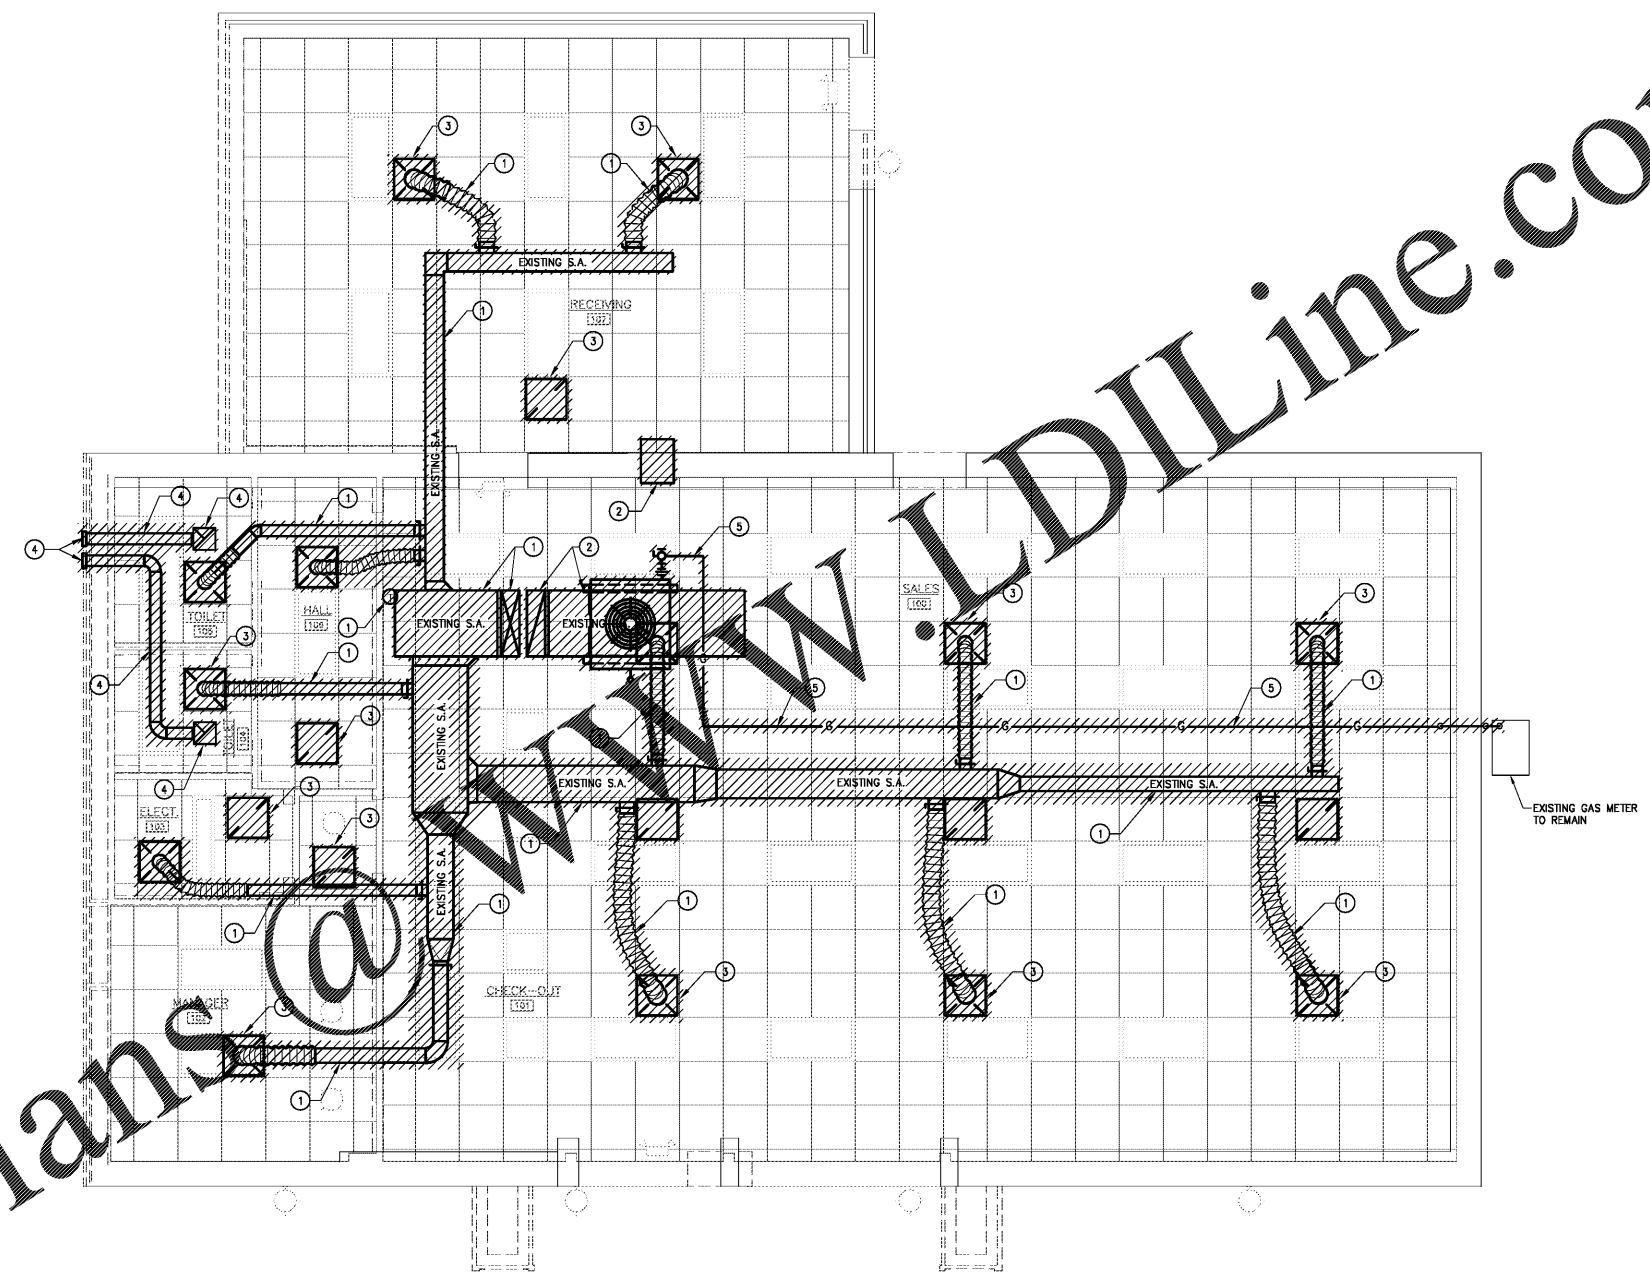

1 HVAC Demolition Plan
 M1.1 SCALE: 1/4" = 1'-0"

KEYED DEMOLITION NOTES	
1	M.C. SHALL REMOVE EXISTING ROOF TOP UNIT AND ASSOCIATED DUCTWORK, HANGERS, THERMOSTAT AND CONTROL WIRING.
2	M.C. SHALL REMOVE EXISTING RETURN DUCT/TRANSFER DUCT AND ASSOCIATED HANGERS.
3	M.C. SHALL REMOVE EXISTING SUPPLY DIFFUSER/RETURN GRILLE.
4	M.C. SHALL REMOVE EXISTING CEILING MOUNTED EXHAUST FAN, ASSOCIATED EXHAUST DUCT, AND EXTERIOR WALL CAP.
5	M.C. SHALL REMOVE EXISTING GAS PIPING.



Order Plans @ www.DILine.com

P:\PROJECTS\19-063 ABC STORE - HOLLOWAY ST\19-063-HVAC\19-063-HVAC-DEMO-PLAN-12/18/2019.dwg 12/18/2019 4:21 PM BT BIRAN TBP