

RENOVATION AND  
ADDITION FOR  
**ABERDEEN  
POLICE  
DEPARTMENT**



10/25/2019

DEMOLITION  
PLANS  
PLUMBING


DATE: 10/25/2019  
PROJECT NO: 18062

REVISIONS  
NO. DATE DESCRIPTION:

THIS DRAWING IS THE PROPERTY OF ADW ARCHITECTS, P.A. AND SHALL NOT BE REPRODUCED OR COPIED IN WHOLE OR PART. IT SHALL NOT BE USED ON ANY OTHER PROJECT OR GIVEN TO ANY OTHER COMPANY OR AGENCY WITHOUT THE CONSENT OF ADW ARCHITECTS, P.A.

SHEET NUMBER

**P100**

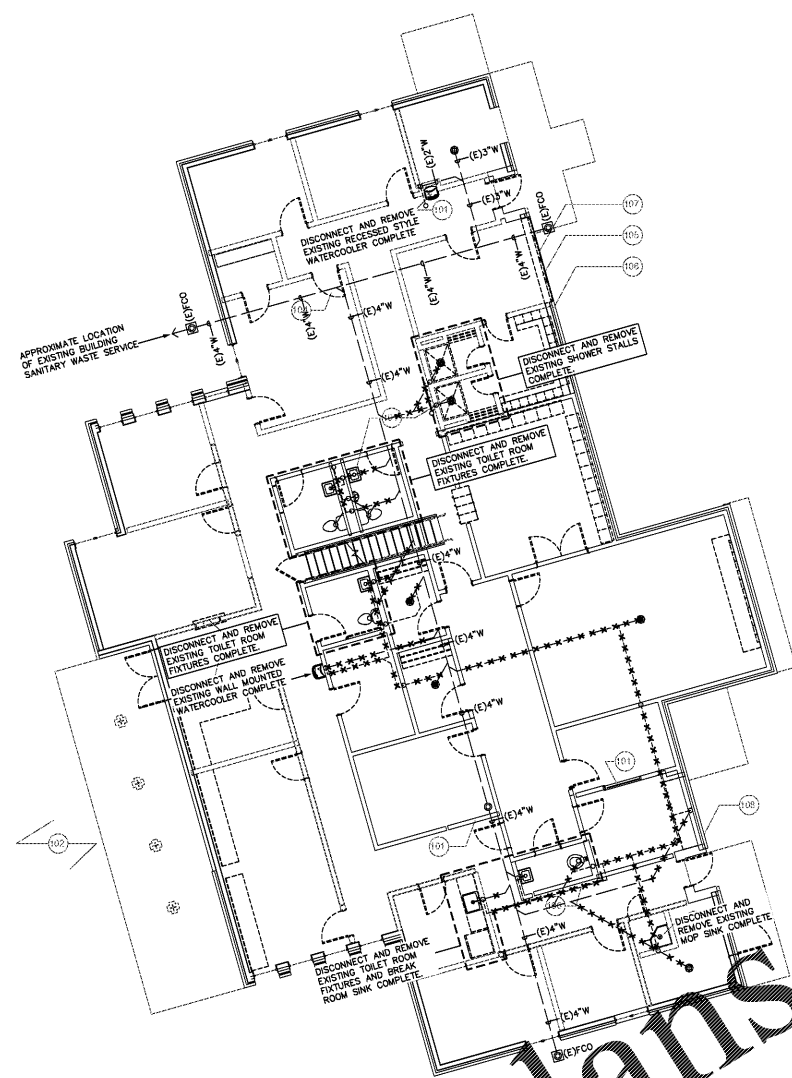

① **WASTE AND VENT DEMOLITION PLAN - PLUMBING**  
1/8" = 1'-0"

NOTE ABOUT EXISTING UNDER-SLAB PIPING:  
REMOVE EXISTING UNDER-SLAB WASTE PIPING COMPLETELY WHEN IT WILL INTERFERE WITH THE INSTALLATION OF NEW PIPING. OTHERWISE DRAIN, CAP AND ABANDON IN PLACE.



② **WATER SUPPLY DEMOLITION PLAN - PLUMBING**  
1/8" = 1'-0"

**Order Plans**

**WWW.LDOLINE.COM**