


① Ground Floor - DEMO
1/16" = 1'-0"

1. SALVAGE DOOR, FRAME, AND SIDELIGHT FOR REUSE
2. SALVAGE FRAME FOR REUSE
3. SALVAGE FRAME AND SIDELIGHT FOR REUSE
4. SALVAGE WINDOW FRAME AND GLASS FOR REUSE
5. DEMO ACT AND HARD CEILING
6. DEMO TILE. LEAVE ACT GRID.
7. DEMO ACT IN THESE AREAS.

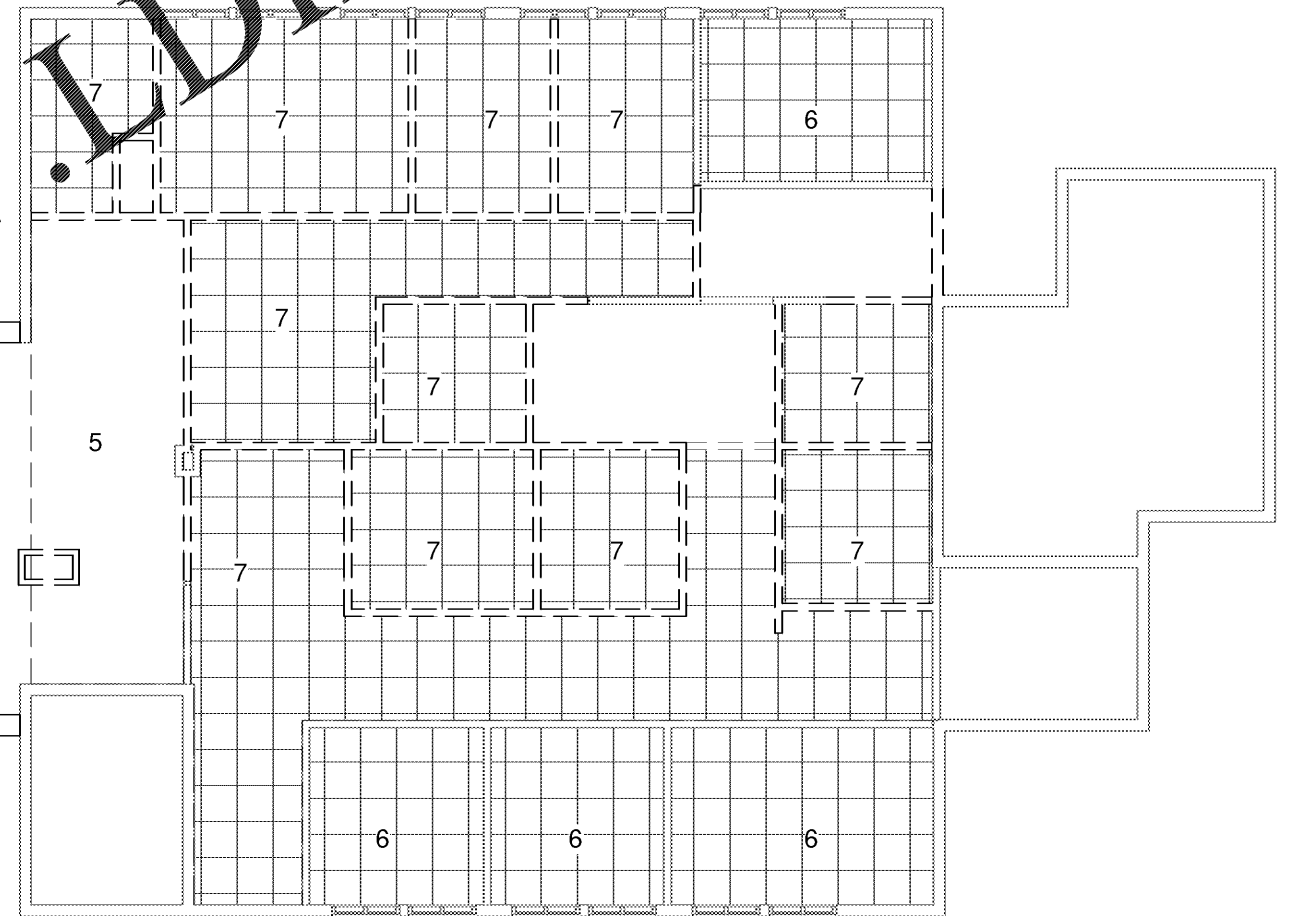

② Ground Floor - RCP DEMO
3/32" = 1'-0"

Order Plans @ WWW.VDILine.com



TOWN OF KNIGHTDALE
Town Hall CAD

No.	Description	Date
1	REV1 CHANGES	191001
2	REV2 CHANGES	191023
3	REV3 CHANGES	191024
4	REV4 CHANGES	191031
5	REV5 CHANGES	191209

DEMO

Project number 504-027
Date 191217
Drawn by JKP
Checked by JKP

A102

Scale As indicated