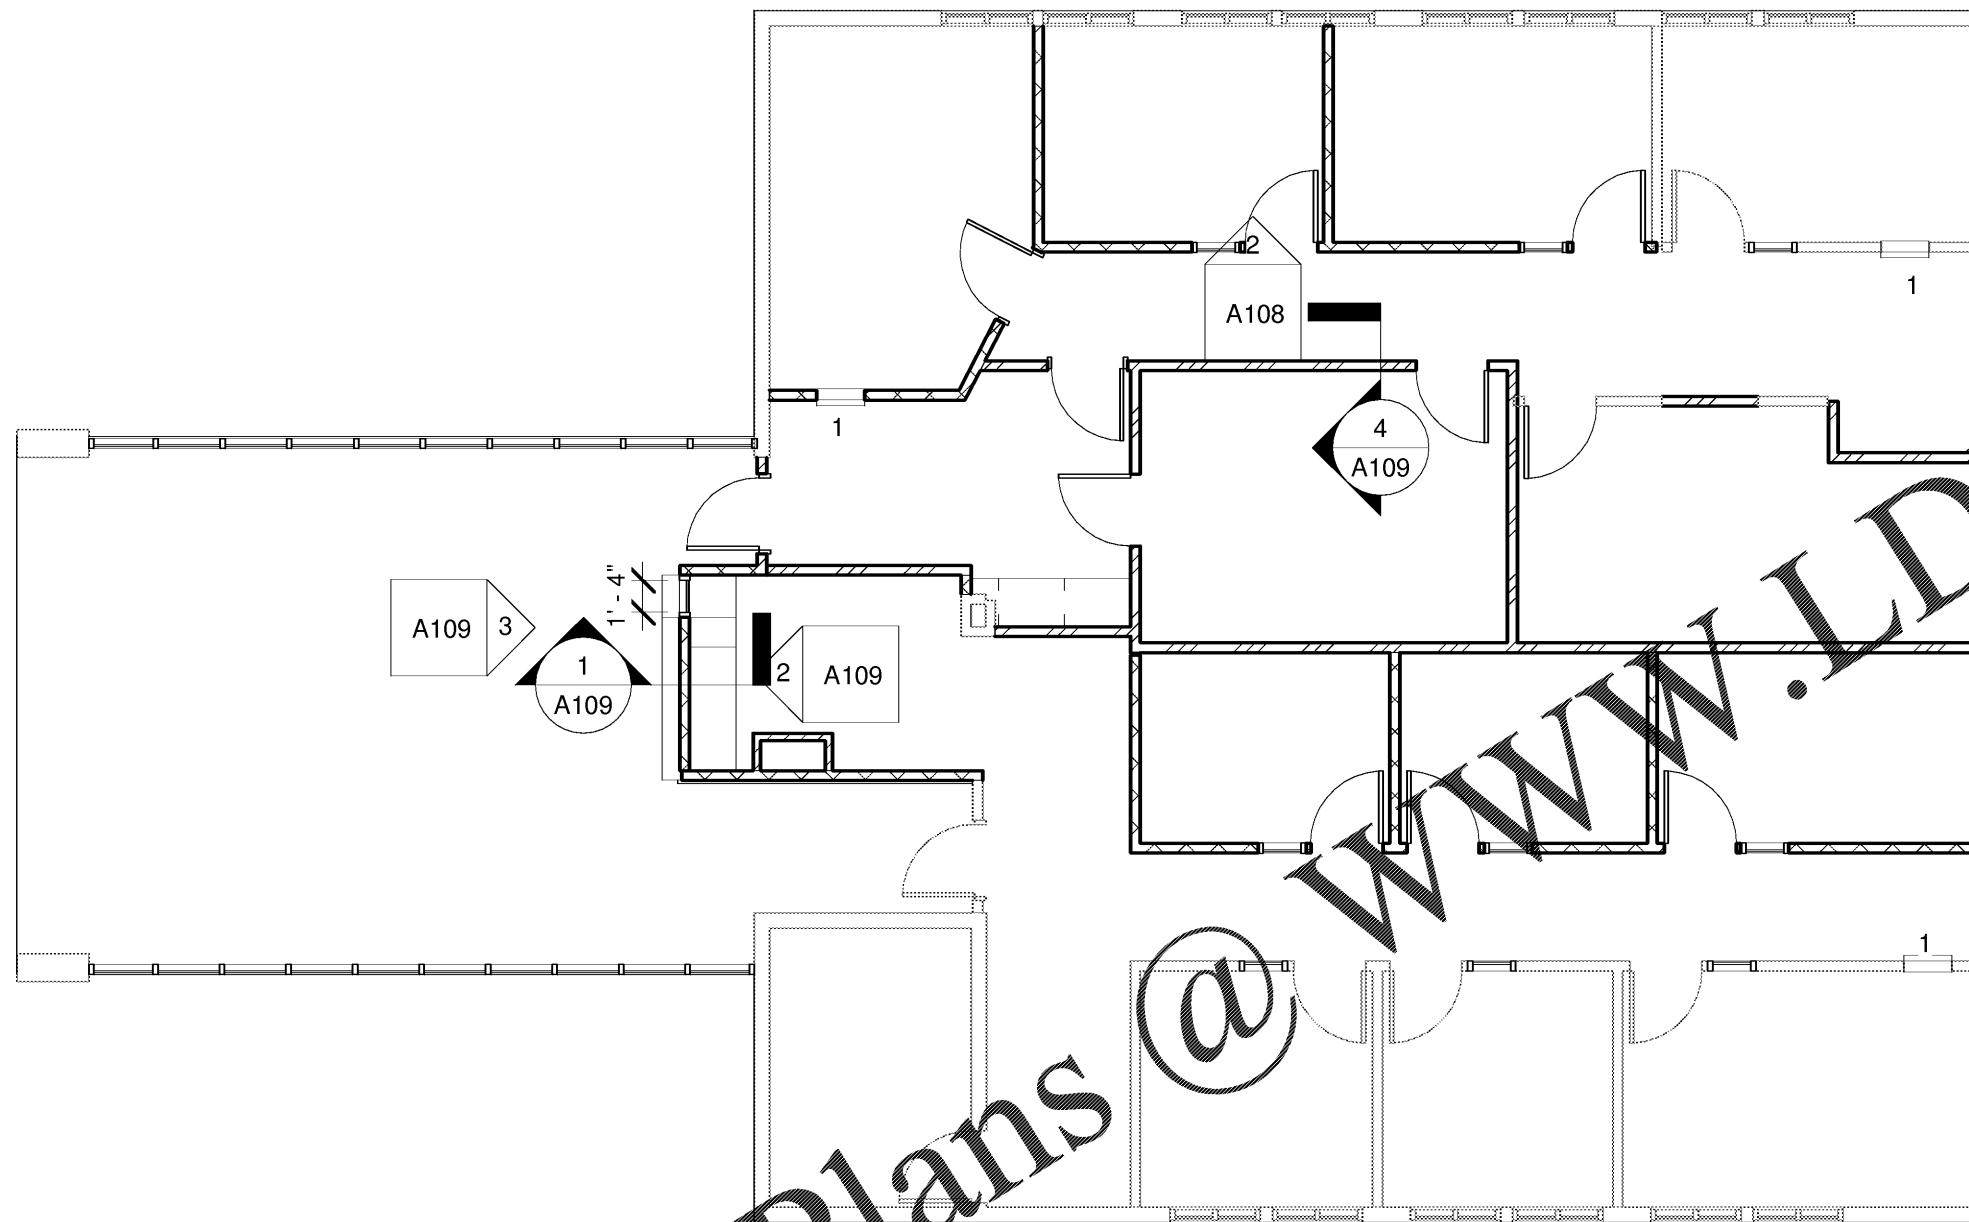

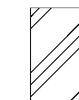
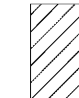


1. FIRE EXTINGUISHER



-  3-5/8" METAL STUD FRAME TO DECK
SOUND BATT INSULATION
(1) LAYER 5/8" GYP EACH SIDE
-  3-5/8" METAL STUD FRAME TO 10' AFF
SOUND BATT INSULATION
(1) LAYER 5/8" GYP EACH SIDE
-  2-1/2" METAL STUD FRAME TO DECK
SOUND BATT INSULATION
(1) LAYER 5/8" GYP EACH SIDE

○ WALL SCHEDULE
1/4" = 1'-0"

① Ground Floor - NEW CONSTRUCTION
1/8" = 1'-0"

Order Plans @



TOWN OF KNIGHTDALE
Town Hall CAD

No.	Description	Date
1	REV1 CHANGES	191001
2	REV2 CHANGES	191023
3	REV3 CHANGES	191024
4	REV4 CHANGES	191031
5	REV5 CHANGES	191209

NEW CONSTRUCTION

Project number 504-027
Date 191217
Drawn by JKP
Checked by JKP

A103

Scale As indicated