


Order Plans @ www.LDILine.com

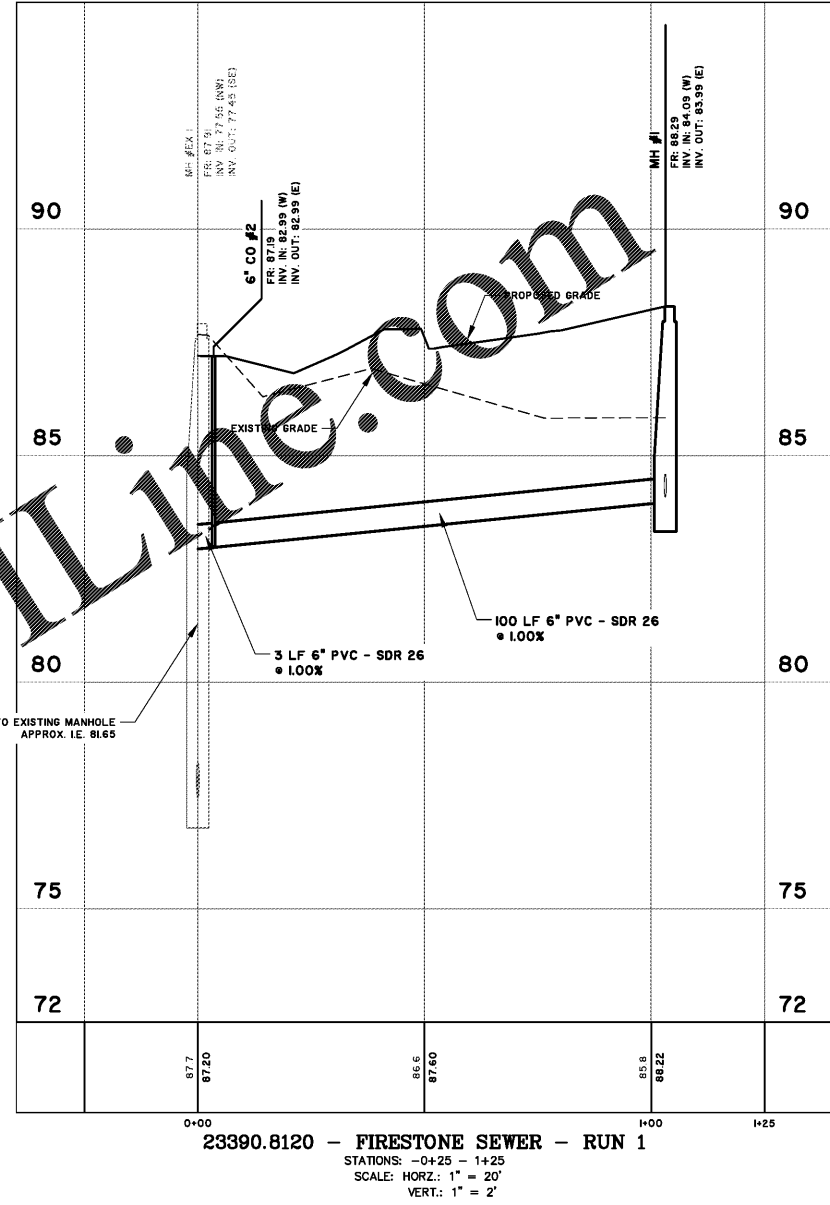

JOB NO: J-23390.8120
 DATE: 10/04/19
 DRAWN: JSA
 DESIGNED: CAE
 REVIEWED: SCG
 APPROVED: SCG
 SCALE: 1" = 20'

PAVILION DEVELOPMENT COMPANY
 BERKELEY COUNTY, SOUTH CAROLINA
FIRESTONE SITE DEVELOPMENT
SEWER PROFILES

THOMAS & HUTTON
 68282101 Northside Blvd. Greenville, SC 29615
 N.W. 11th Street, SC 29644 • 843.247.0200
 www.thomasandhutton.com

NO.	REVISIONS	BY	DATE



PERMIT SET - FOR REVIEW PURPOSES ONLY

C2.2