




**1 TRASH/TIRE ENCLOSURE PLAN**  
A6.1 SCALE: 1/4"=1'-0"

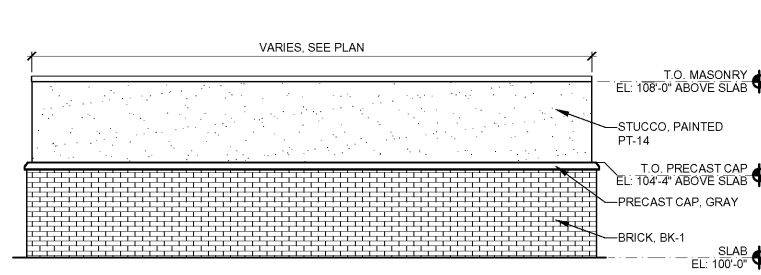


**4 TRASH/TIRE ENCLOSURE ELEV.**  
A6.1 SCALE: 1/4"=1'-0"

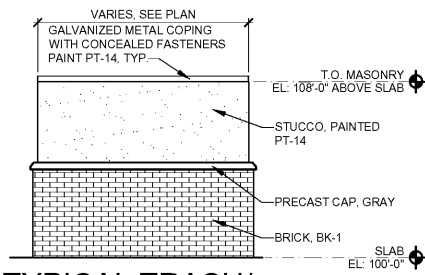


**5 TYPICAL TRASH/TIRE ENCLOSURE ELEV.**  
A6.1 SCALE: 1/4"=1'-0"

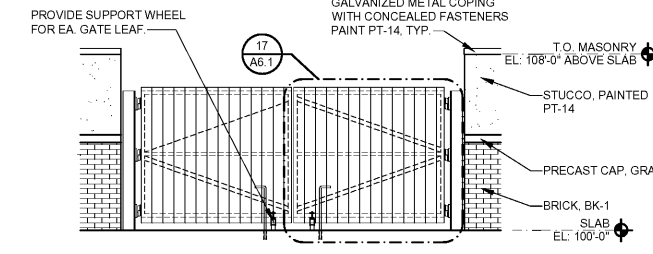


**6 TRASH/TIRE ENCLOSURE ELEV.**  
A6.1 SCALE: 1/4"=1'-0"

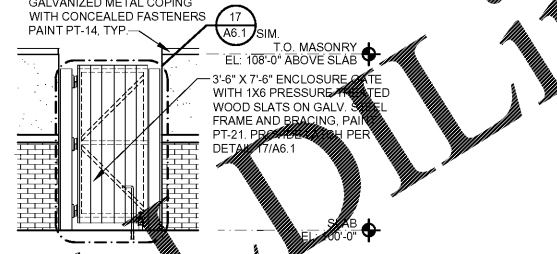


**7 TRASH/TIRE ENCLOSURE ELEV.**  
A6.1 SCALE: 1/4"=1'-0"

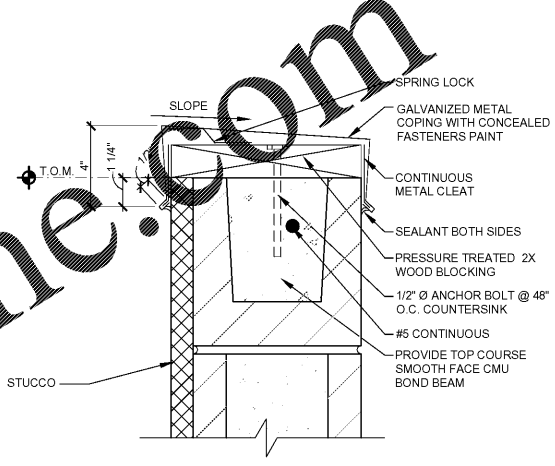


**16 TRASH ENCLOSURE MASONRY CAP DETAIL**  
A6.1 SCALE: 3"=1'-0"

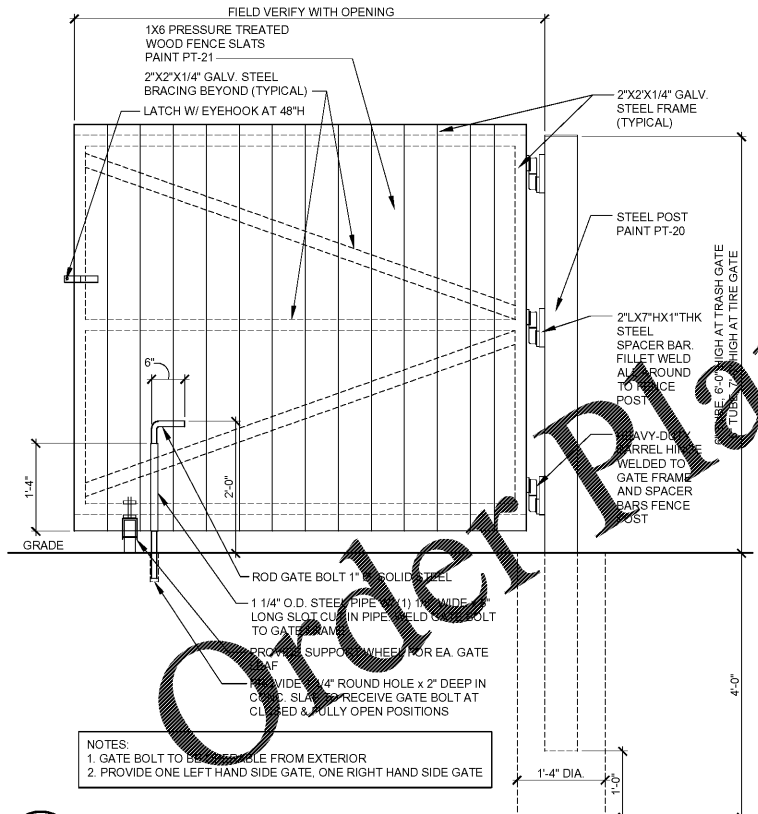


**17 GATE ELEVATION**  
A6.1 SCALE: 3/4"=1'-0"

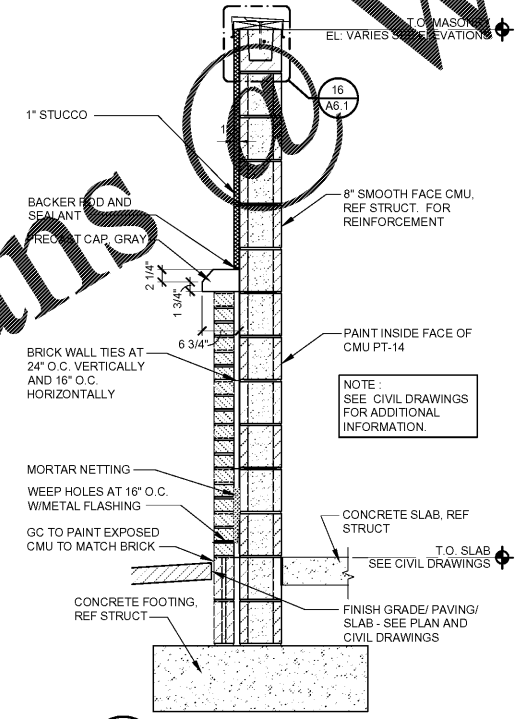

**22 MASONRY SECTION**  
A6.1 SCALE: 3/4"=1'-0"

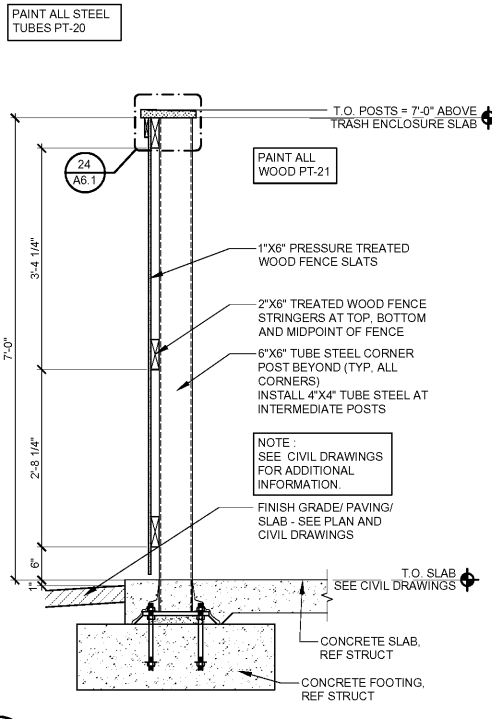

**23 FENCE SECTION**  
A6.1 SCALE: 3/4"=1'-0"

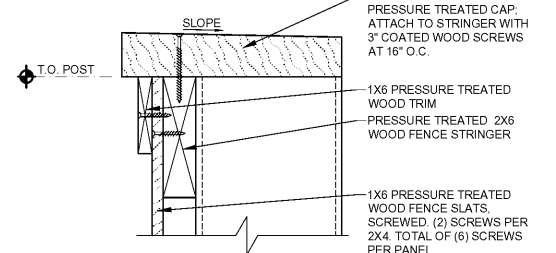

**24 TRASH ENCLOSURE FENCE CAP DETAIL**  
A6.1 SCALE: 3"=1'-0"

**SGA Design Group, P.C.**  
1437 South Boulder, Suite 550  
Tulsa, Oklahoma 74119 3609  
P: 918.597.8601  
F: 918.597.8601  
WWW.SGADDESIGNGROUP.COM

**Firestone COMPLETE AUTO CARE**

REGISTRATION NUMBER: 12020 ER  
STATE OF SOUTH CAROLINA REGISTERED ARCHITECT  
VIRGINIA GAYLE HART  
TULSA, OK 10230  
12/13/2019

**NEW FCAC STORE**  
2020 ER  
STATE ROAD 176 & PALMETTO WALK DRIVE  
SUMMERVILLE, SC

STATE OF SOUTH CAROLINA REGISTERED ARCHITECT  
SGA DESIGN GROUP, P.C.  
Tulsa, OK 97042  
VIRGINIA GAYLE HART  
TULSA, OK 10230  
12/13/2019

ISSUE BLOCK  
PROPERTY NO.: 317910  
6 DIGIT NO.: 799862  
4 DIGIT NO.: 013K  
AOR PROJECT NUMBER: 1955B67  
TO PERMIT: DATE: 12-05-19  
TO BID: DATE: ##-##-##

SHEET TITLE:  
**TRASH/TIRE ENCLOSURE DETAILS**  
SHEET NUMBER:  
**A6.1**

Date: 12/13/2019 8:27am - 1955B67.dwg P:\gas\03\19\19-05-19\1955B67.dwg - Project: New FCAC Store - Summerville, SC - 1955B67 - 1955B67.dwg

Order Plans

WWW.DILine.com

PERMIT SET - FOR REVIEW PURPOSES ONLY