




1 INTERIOR ELEVATION
F1 SCALE: 1/4"=1'-0"

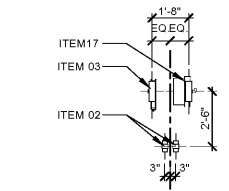

2 ENLARGED EQUIPMENT DETAIL
F1 SCALE: 1/4"=1'-0"

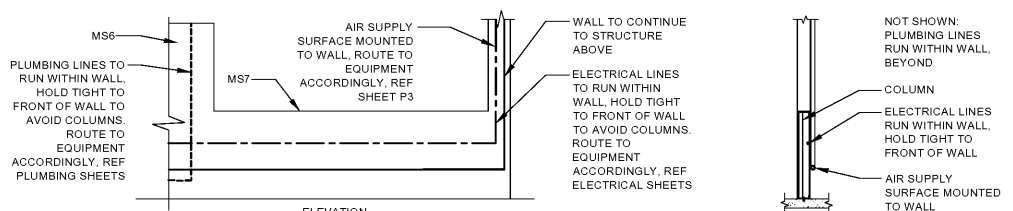


3 MOUNTING DETAIL
F1 SCALE: 1/4"=1'-0"

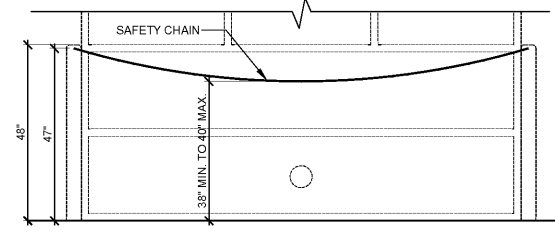

20 SERVICE BAY SAFETY CHAIN
F1 SCALE: 1/2"=1'-0"

SERVICE SAFETY CHAINS

GC TO INSTALL A BSRO PROVIDED YELLOW PLASTIC CHAIN AT ALL OVERHEAD DOORS ON THE OUTSIDE OF BUILDING. GC TO FURNISH AND INSTALL 1" LONG AND 1/4" DIA. CLOSED EYE BOLT HOOK ON BOLLARDS AT EVERY OVERHEAD DOOR MOUNTED 47" AFF (1" BELOW TOP OF BOLLARD). MOUNT BETWEEN THE WALL AND BACK SIDE OF BOLLARD THROUGH 1/4" HOLE IN BOLLARD AND BOLTED ON THE INSIDE PRIOR TO FILLING BOLLARD WITH CONCRETE. GC TO FURNISH A SPRING LOADED SNAP HOOK ON BOTH ENDS OF THE CHAIN. GC TO CUT THE CHAIN TO LENGTH SO THAT CENTER HANGS BETWEEN 38" AND 40" AFF (ALMOST HORIZONTAL) SO THAT THE APPEARANCE IS CONSISTENT AT ALL DOOR OPENINGS. GC TO FURNISH AND INSTALL A 1" LONG AND 1/4" DIA. CLOSED EYE SCREW HOOK AT 60" AFF INTO THE WOOD BUCK ON THE DRIVER'S SIDE OF EVERY DOOR TO STORE THE LOOSE END OF THE CHAIN WITH THE SPRING LOADED SNAP HOOK. THIS ALLOWS THE OVERHEAD DOOR TO BE CLOSED AND STORED INSIDE THE BUILDING.

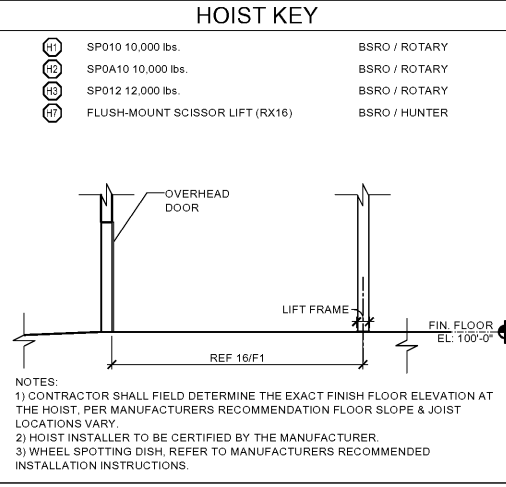


HOIST KEY

BSRO / ROTARY
BSRO / ROTARY
BSRO / ROTARY
BSRO / HUNTER

INVENTORY COUNT
1,182 - UNITS/TIRES (5 TIERS OF TIRES)
475 - LF PARTS

SHOP EQUIPMENT KEY:
FURNISHED BY BSRO U.NO. ALL ITEMS INSTALLED BY G.C.
REFER TO P3/P4/E2/E3/E4/E5 SHEETS FOR FURTHER REQUIREMENTS.

#	QTY	DESCRIPTION
01	7	SETS (BANNER/ BRACKETS/CHAIN) SEE 20/F1 & 15/A7
02	8	O.H. CORD REEL LIGHT
03	9	O.H. AIR HOSE REEL
04	1	USED OIL FILTER CONTAINER (MOBILE)
05	1	SERVICE BENCH
06	2	BRAKE TOOL STAND (MOBILE)
07	1	FLAT REPAIR STATION
09	1	AIR DRYER
10	1	BRAKE SHOP (INSTALLED BY HUNTER)
13A	1	ELECTRONIC WHEEL BALANCER (INST. BY HUNTER). GSP9700 ROAD FORCE
13B	1	ELECTRONIC WHEEL BALANCER (INST. BY HUNTER). GSP9200 NON-ROAD FORCE
14	1	WHEEL ALIGNMENT COMPUTER FOR MTR (INSTALLED BY HUNTER)
15	1	USED OIL TANK / BENCH
17	2	HEAVY DUTY COIL ROLLS
18A	1	RIM CLAMP TIRE CHANGER
18B	1	TIRE CHANGING TCR1S REVOLUTION (INSTALLED BY HUNTER)
19	1	GAS CADDIE (MOBILE) SEE #A1 FOR TOX ALERT OVERRIDE NOTE AT MVS DESK
21	4	MIRROR
22	1	BATTERY PACK
23	1	EYE WASH
24A	2	WILL SKID 6"X26"XW52"L
25	1	COOLANT FLUSH MACHINE (MOBILE)
26	3	USED OIL RECEPTOR (MOBILE)
27	1	USED TIRE CART (MOBILE)
28	2	5 HP COMPRESSOR
29	1	SHOP PRESS
31	1	ELECTRICAL SYSTEM TESTER (MOBILE)
32C	1	65" MVS DESK
33	7	MECHANIC'S TOOL CABINETS (MOBILE)
34	1	WHEEL WEIGHT RACK
35	1	JOB BOARD 48" LONG
36	2	1 OF EACH NUT & BOLT BIN
38	1	STRUT COMPRESSOR (MOBILE)
39	1	REFRIGERANT CHARGER (MOBILE)
40	1	TIRE TEST TANK
43	1	SATELLITE DISH - VENDOR SUPPLIED REFER 14/A7
46A	2	5 TIER ROLLING LADDER
49	2	STACKABLE 2 TANK OIL SYSTEM
50	2	120/120 GALLON CONTAINMENT PAN
51	1	ECOBX OIL RACK
57	1	LOCKABLE TOOL CABINET
58	1	SPEED SCRUB 2001E
59	1	PRO CUT WARTHOG RMS
H1	3	SP010 10,000 LBS. (SEE HOIST KEY)
H2	2	SP0A10 10,000 LBS. (SEE HOIST KEY)
H3	1	SP012 12,000 LBS. (SEE HOIST KEY)
H7	1	ALIGNMENT RACK IN RECESSED SLAB (SEE HOIST KEY)

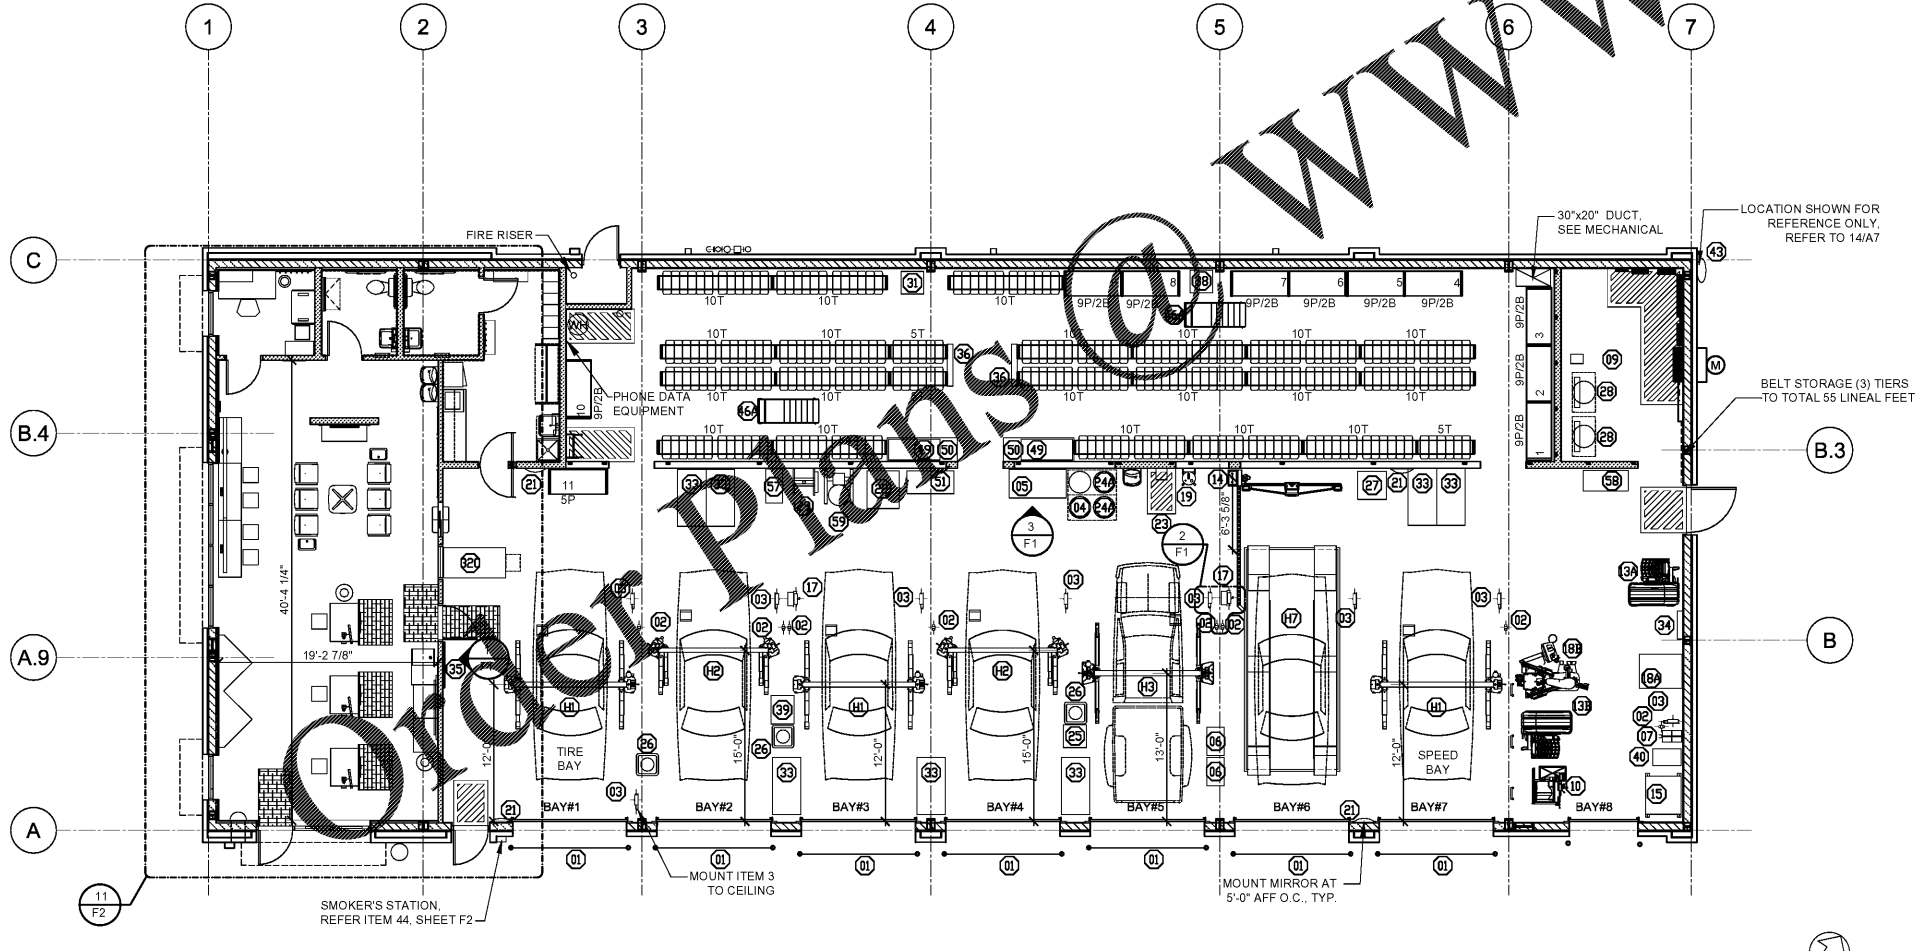

16 FIXTURE PLAN
F1 SCALE: 1/8"=1'-0"

SGA Design Group, P.C.
1437 South Boulder, Suite 550
Tulsa, Oklahoma 74119-3609
p. 918.957.8600
t. 918.957.8601
www.sgadesigngroup.com

Firestone COMPLETE AUTO CARE

THIS DRAWING IS THE PROPERTY OF BRIDGESTONE RETAIL OPERATIONS, LLC AND IS LOANED ON THE EXPRESS CONDITION THAT IT IS NOT TO BE USED IN ANY WAY OR FOR ANY PURPOSE TO THE INTEREST OF BRIDGESTONE RETAIL OPERATIONS, LLC. WITHOUT THE WRITTEN PERMISSION OF BRIDGESTONE RETAIL OPERATIONS, LLC. ADMISSION TO THE EXCLUSIVE OWNERSHIP PLANS TO THE DRAWING BY BRIDGESTONE RETAIL OPERATIONS, LLC.

REPRODUCTION OF THIS DRAWING FOR USE ON A PROJECT OTHER THAN THAT FOR WHICH IT WAS PREPARED IS STRICTLY PROHIBITED. ANY REPRODUCTION OF THIS DRAWING FOR ANY OTHER PURPOSE IS STRICTLY PROHIBITED. AT A LATER TIME USE OF THIS DRAWING FOR ANY OTHER PROJECT REQUIRES THE SERVICES OF THE ORIGINAL DESIGNER AND ENGINEERS REPRODUCTION OF THIS DRAWING FOR ANY OTHER PURPOSE IS STRICTLY PROHIBITED AND MAY BE CONSIDERED A VIOLATION OF THE LAW.

NEW FCAC STORE
2020 ER
1762 STATE RD
SUMMERVILLE, SC

STATE OF SOUTH CAROLINA
REGISTERED ARCHITECTS
SGA DESIGN GROUP, P.C.
Tulsa, OK
97042

STATE OF SOUTH CAROLINA
REGISTERED ARCHITECT
VIRGINIA GAYLE HART
TULSA, OK
13230
01/07/2020

ISSUE BLOCK
01/06/20 REV #1

PROPERTY NO.: 317910
6 DIGIT NO.: 798662
4 DIGIT NO.: 013K
AOR PROJECT NUMBER: 1955867
TO PERMIT: DATE: 12-20-19
TO BID: DATE: ###-##-##
K.M.P.

SHEET TITLE:
FIXTURE PLAN & NOTES
SHEET NUMBER:
F1