




4 TIRE STORAGE - CROSS SECTION
LONGITUDINAL 1/4" = 1'-0"

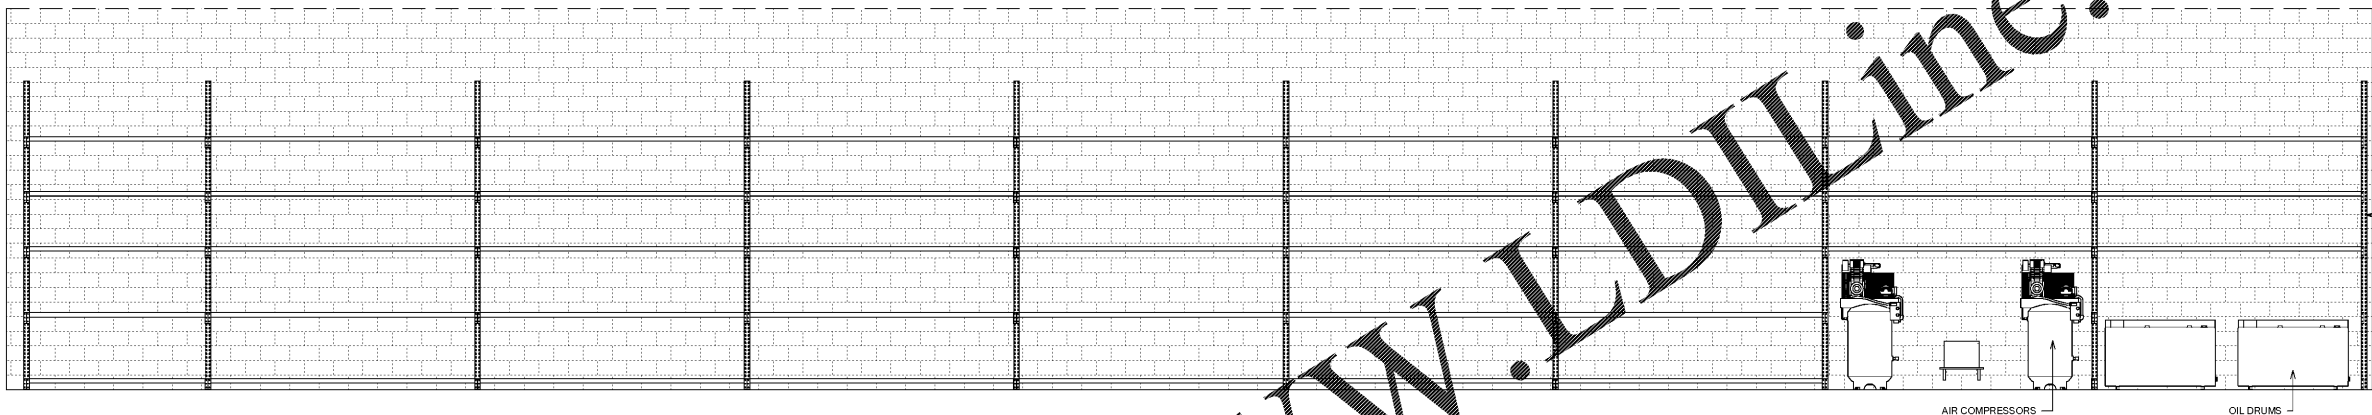


3 TIRE STORAGE - NORTH
SEE ROOM FINISH SCHEDULE FOR FINISHES 1/4" = 1'-0"

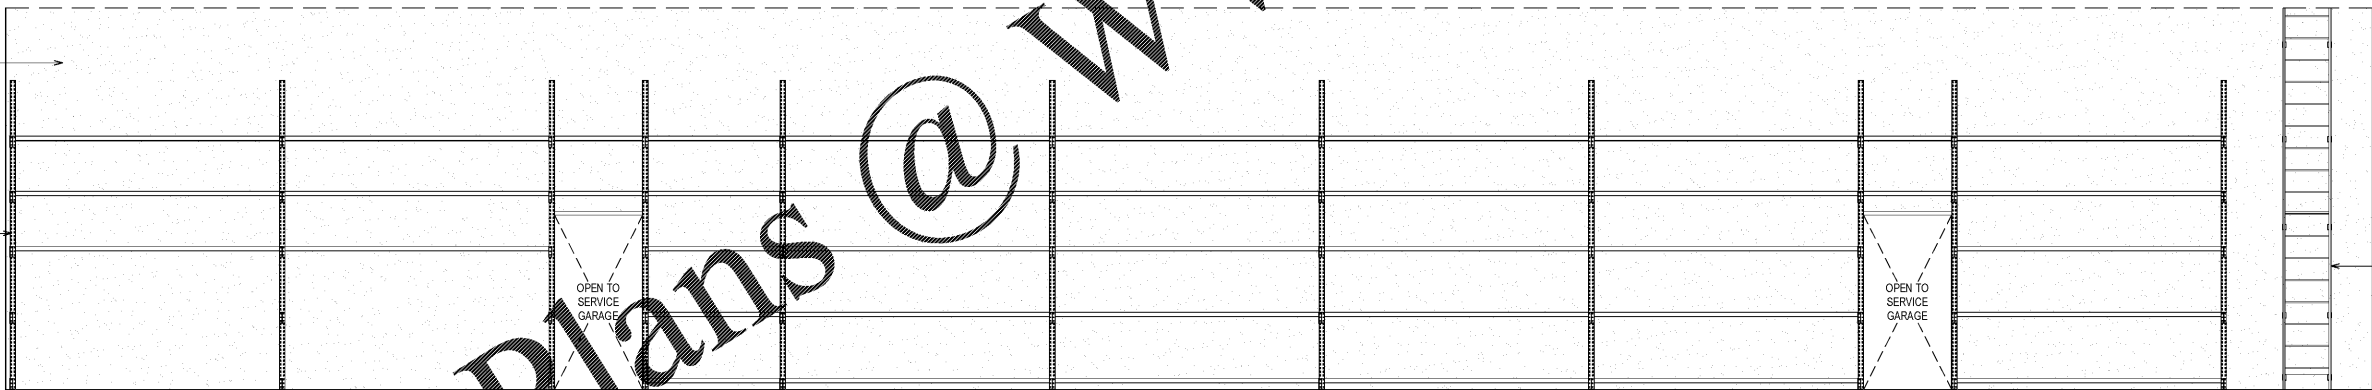


2 TIRE STORAGE - SOUTH
SEE ROOM FINISH SCHEDULE FOR FINISHES 1/4" = 1'-0"

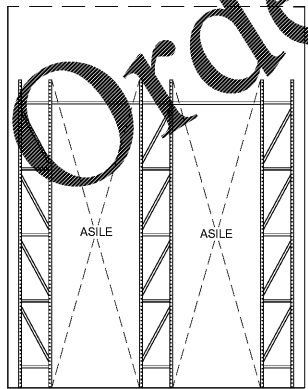

6 TIRE STORAGE - CROSS SECTION
LATTITUDINAL 1/4" = 1'-0"

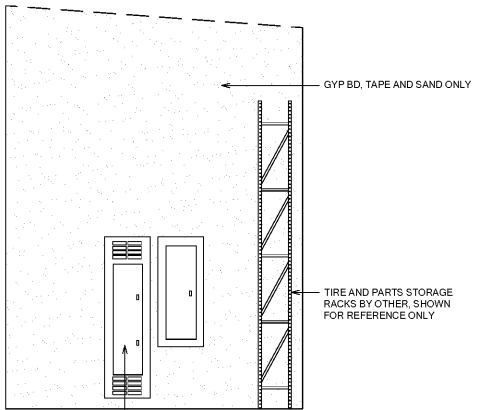

5 TIRE STORAGE - WEST
SEE ROOM FINISH SCHEDULE FOR FINISHES 1/4" = 1'-0"

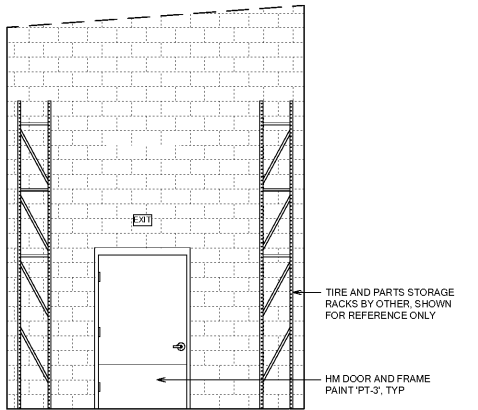

1 TIRE STORAGE - EAST
SEE ROOM FINISH SCHEDULE FOR FINISHES 1/4" = 1'-0"

Order Plans @ www.LDILine.com

ISSUE	DATE
PERMIT PLAN REVIEW	12-AUG-2019
BID SET	09-DEC-2019

REVISION	DATE