


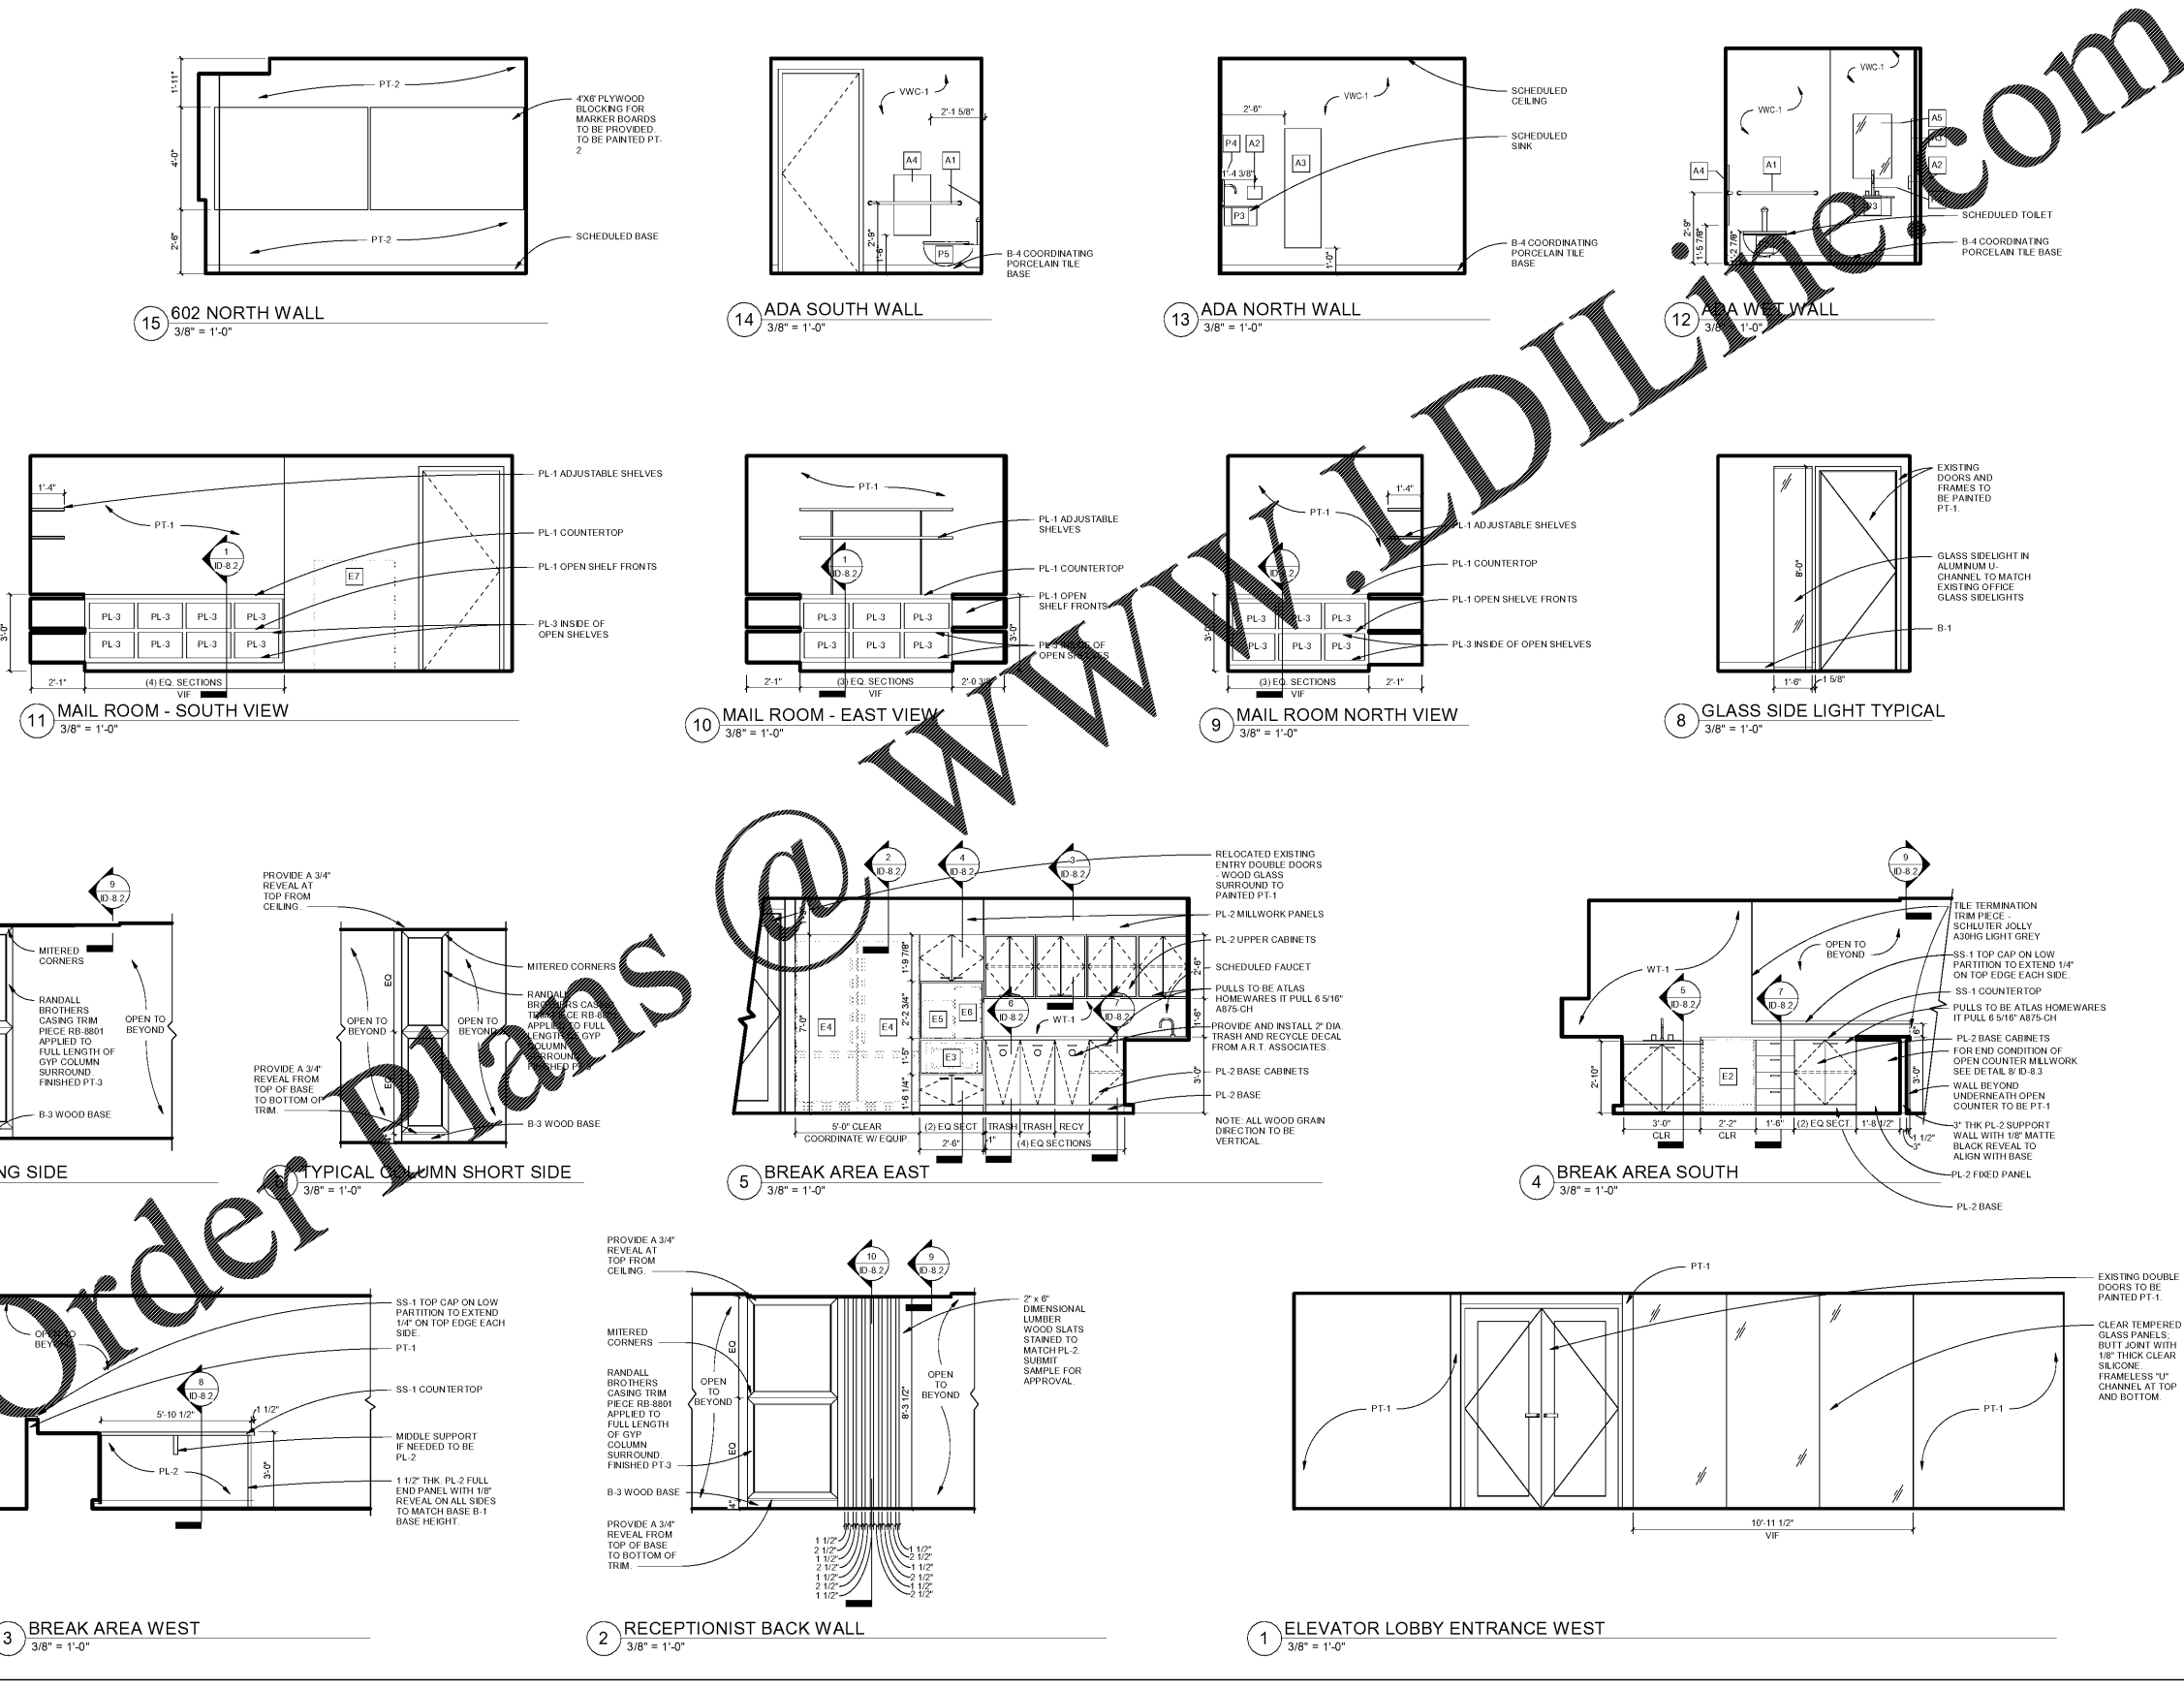

No.	Date	Description
	1/8/2020	ISSUE/RELEASED FOR CONSTRUCTION

Project Name  
FranklinStreet  
FRANKLIN STREET  
3384 PEACHTREE ROAD  
NE, SUITE 650  
ATLANTA, GA 30326  
ISSUE  
ISSUED/RELEASED FOR CONSTRUCTION

MB, OD	This drawing and all reproductions are the property of Hendrick, Inc. and may be used or reproduced only with the written permission of Hendrick, Inc.	<b>ID-7.1</b>
Drawn		
KO, CJH Checked		
3/8" = 1'-0" Scale		
142-001-01 Project No.	Drawing Number	



Order Plans

WWW.DILLINGER.COM