


Hendrick

1201 Peachtree Street, NE
400 Colony Square, Suite 1900
Atlanta, GA 30361

T: 404.261.9383
F: 404.240.9398
www.hendrickinc.com

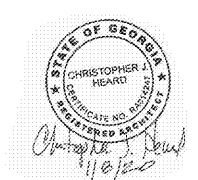

No.	Date	Description
1/8/2020		ISSUED/RELEASED FOR CONSTRUCTION


Project Name
FranklinStreet
FRANKLIN STREET
3384 PEACHTREE ROAD
NE, SUITE 650
ATLANTA, GA 30326
ISSUE
ISSUED/RELEASED FOR
CONSTRUCTION

SECTIONS AND DETAILS


MB, OD
Drawn
KO, CJH
Checked
As indicated
Scale
142-001-01
Project No.
Drawing Number

ID-8.2


This drawing and all reproductions are the property of Hendrick, Inc. and may be used or reproduced only with the written permission of Hendrick, Inc.

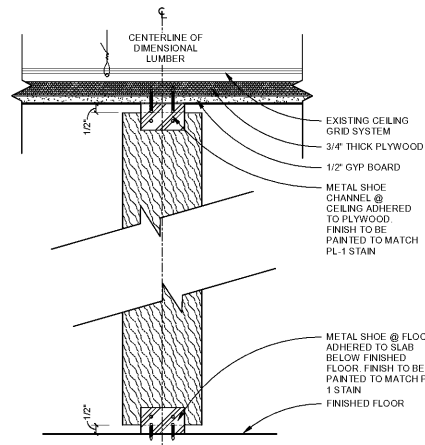


10 SECTION (MILLWORK) - WOOD SLAT FLOOR & CEILING ATTACHMENT
3" = 1'-0"

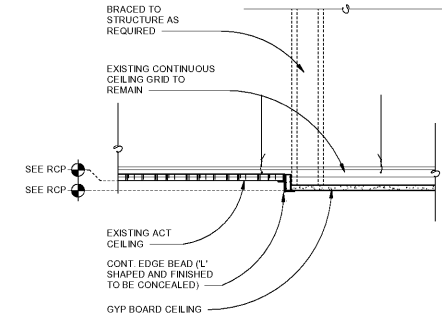


9 SECTION (CEILING) - DROPPED GYP BOARD CEILING WITH CONTINUOUS GRID
1 1/2" = 1'-0"

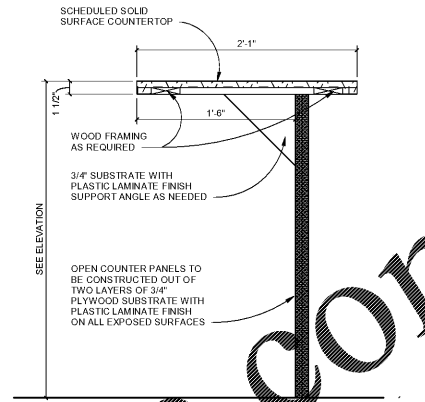


8 SECTION (MILLWORK) - OPEN COUNTER
1 1/2" = 1'-0"

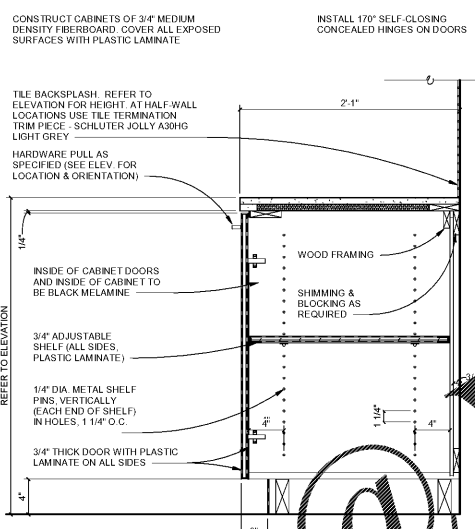


7 SECTION (MILLWORK) - STANDARD BASE CABINET
1 1/2" = 1'-0"

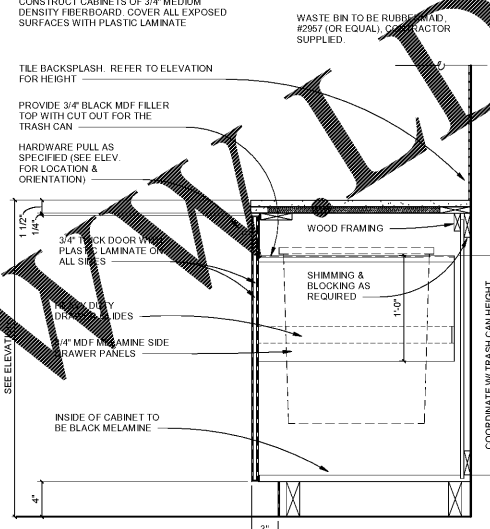


6 SECTION (MILLWORK) - BASE CABINET TRASH DRAWER
1 1/2" = 1'-0"

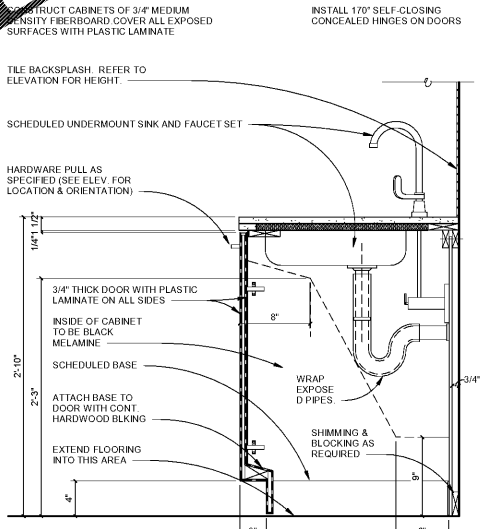


5 SECTION (MILLWORK) - BASE CABINET ADA SINK
1 1/2" = 1'-0"

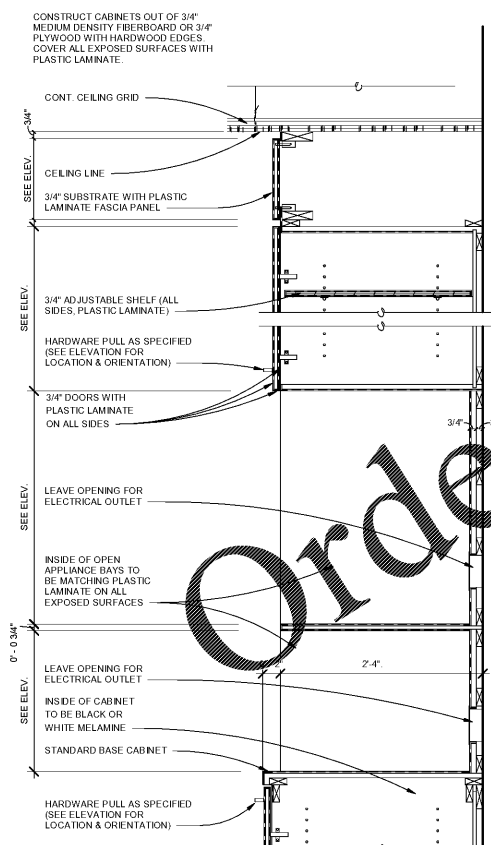


4 SECTION (MILLWORK) - FULL HEIGHT UPPER CABINET TOWER WITH 2 APPLIANCE BAYS
1 1/2" = 1'-0"

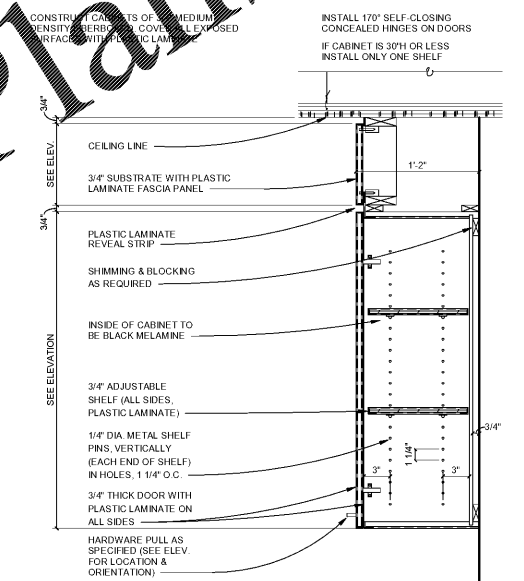

3 SECTION (MILLWORK) - UPPER CABINET WITH PLASTIC LAMINATE FASCIA PANEL
1 1/2" = 1'-0"

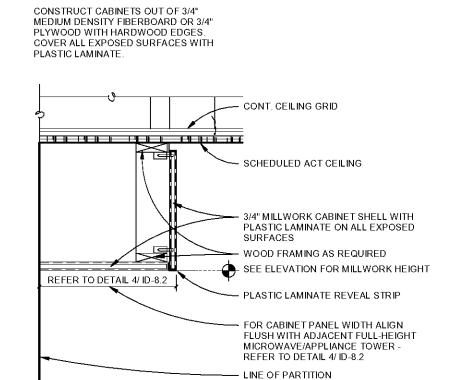

2 SECTION (MILLWORK) - MILLWORK SHELL WITH PLASTIC LAMINATE FASCIA PANEL
1 1/2" = 1'-0"

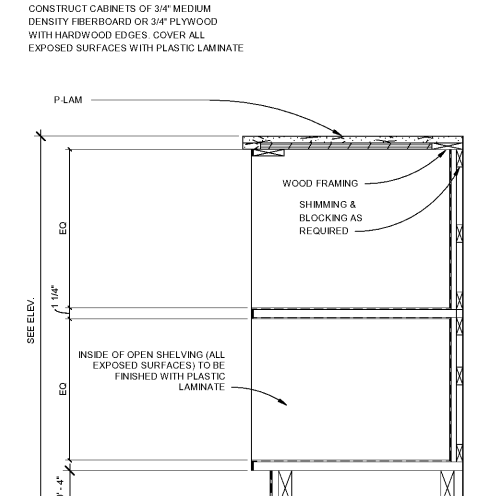

1 SECTION (MILLWORK) - BASE CABINET WITH OPEN SHELVING
1 1/2" = 1'-0"

1/8/2020 3:27:33 PM